


PROPERTY LINE FENCE WITH
STEEL POSTS MOD. ITEM 583-B
LT 224+00' - 236+32'
LT 236+75' - 237+50'
LT 237+50' - 240+00'
RT 224+00' - 237+35'
RT 237+62' - 240+00'

CONSTRUCT DRIVES
3+00 Lt. (S.L.)
3+72 Lt. (S.L.)
3+72 Rt. (S.L.)
7+64 Lt. (S.L.)
(Monkton Road)
9+03 Rt. (S.L.)

237+50-240+50 Lt.
Speed Change Line

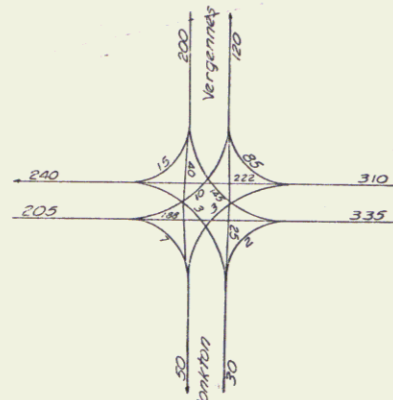

INTERSECTION 237+03.2
TURNING MOVEMENT DIAGRAM
SHOWING 1980 D.H.V.


PARCEL	19	STA.	
GRANTOR	JAMES R & LOUISE H. PERRINSON		
TAKING	NONE		
RIGHTS	DRIVE 3+10 LT. SL.		
TITLE TAKEN			
RECORDED	BK.	PG.	DT.

PARCEL	18	STA.	
GRANTOR	WARD W. & BERTHA K. MERRILL		
TAKING	NONE		
RIGHTS	DRIVE - 3+00 RT., 3+74 RT. SL.		
TITLE TAKEN			
RECORDED	BK.	PG.	DT.

PARCEL: 15 D
STATIONS: 236+26 - 237+62
TAKING: 0.4 A: LA

PARCEL	19	STA.	231+25 - 237+35
GRANTOR	HARLAND E. & JEANNE H. BODRITTE		
TAKING	2.3 A & L.A. REM. 15.7 A &		
RIGHTS	DRAINAGE RTS. 237+00 RT., 7+00 RT. SA#2		
TITLE TAKEN			
RECORDED	BK.	PG.	DT.

PARCEL	110	STA.	237+10 - 238+77
GRANTOR	EMMA M. SOLOMAN		
TAKING	0.3 A & L.A. REM. NONE		
TITLE TAKEN			
RECORDED	BK.	PG.	DT.

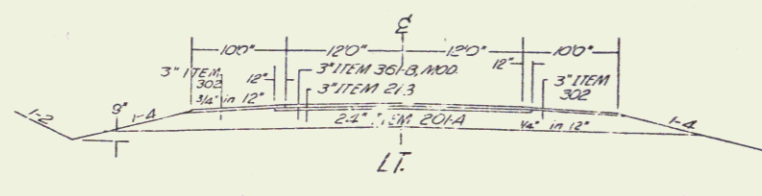

11cm 201A, Sub-base of Gravel.
11cm 213 Crushed Gravel Plant Mixed Base Course
11cm 351B, Mod. Bituminous Concrete Pavement.

APPROACH TYPICAL
237+03.2 LT & RT

Control of Access Complete
on this sheet - except
Sta. 236+00 - 237+00 A.W.H.

WALTHAM-FERRISBURG
F 019-1(3)
Sheet 16 of 34 Sheets