
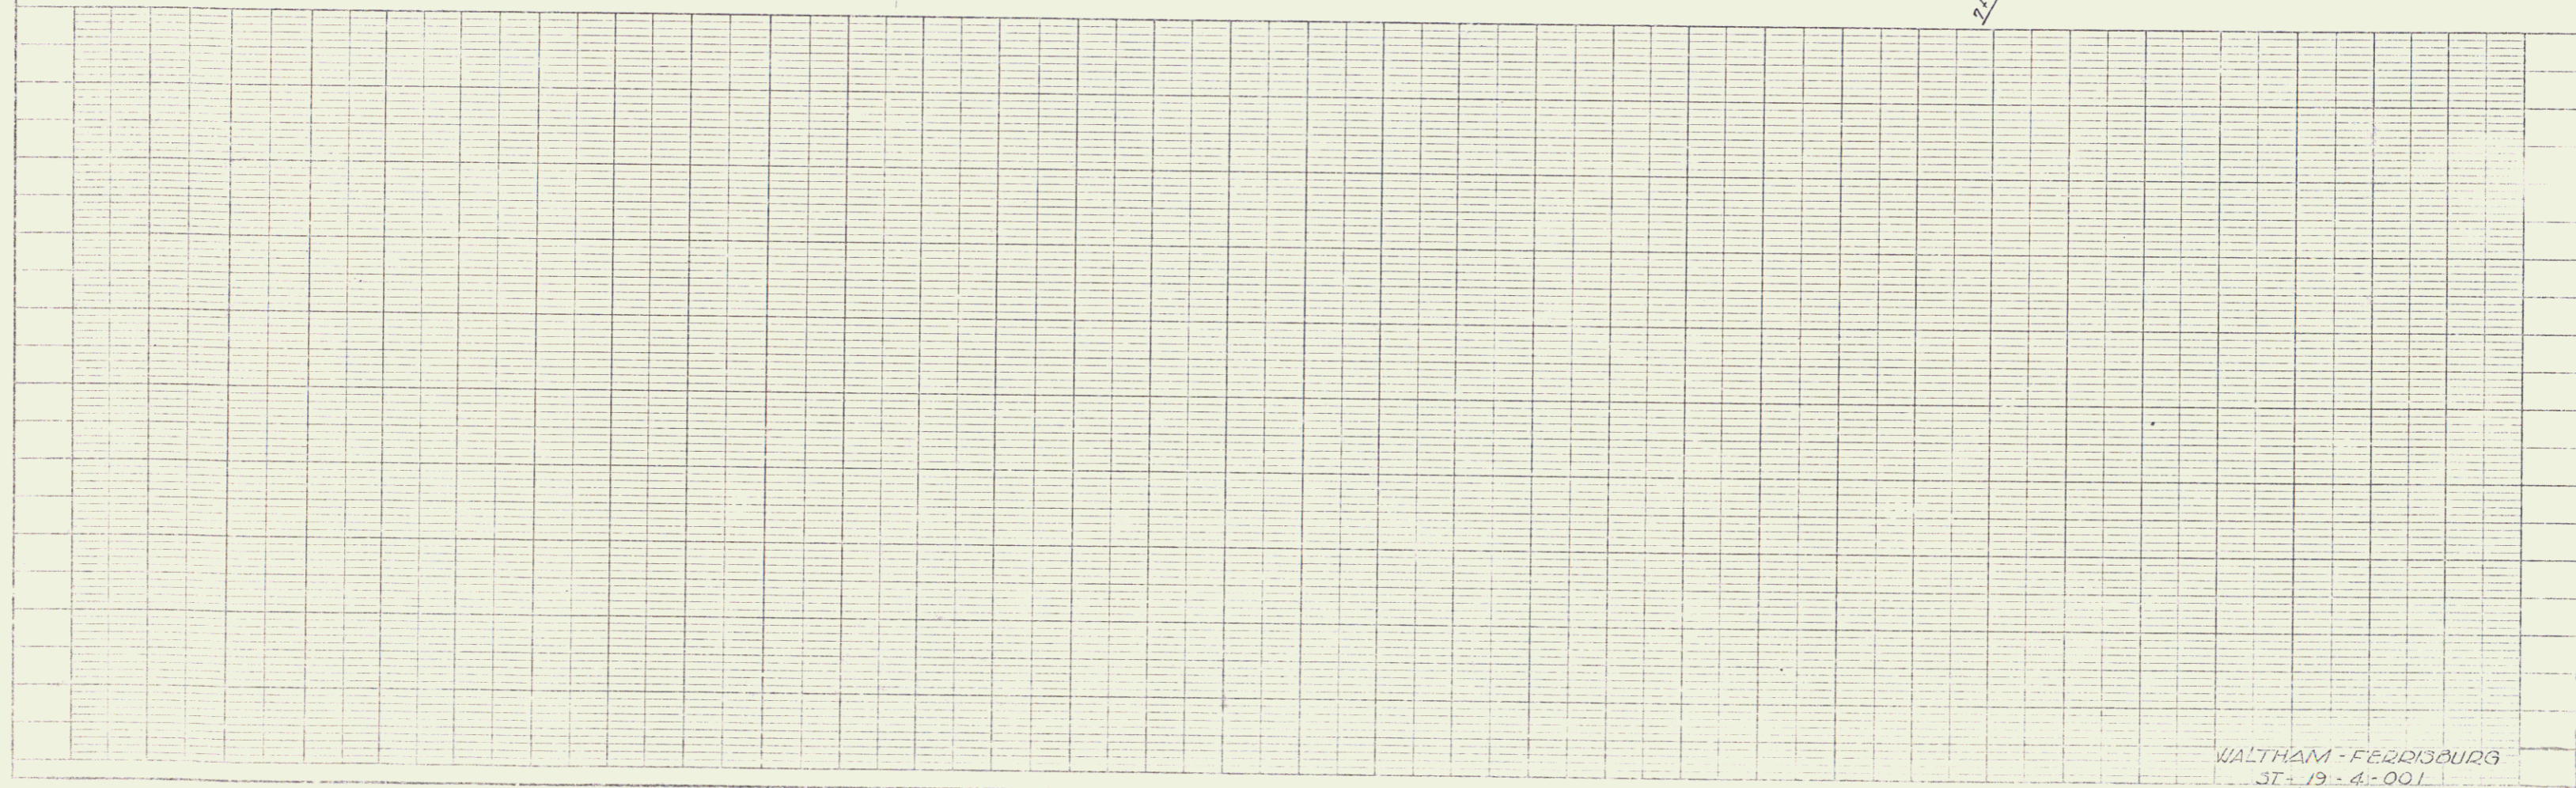


PLAN

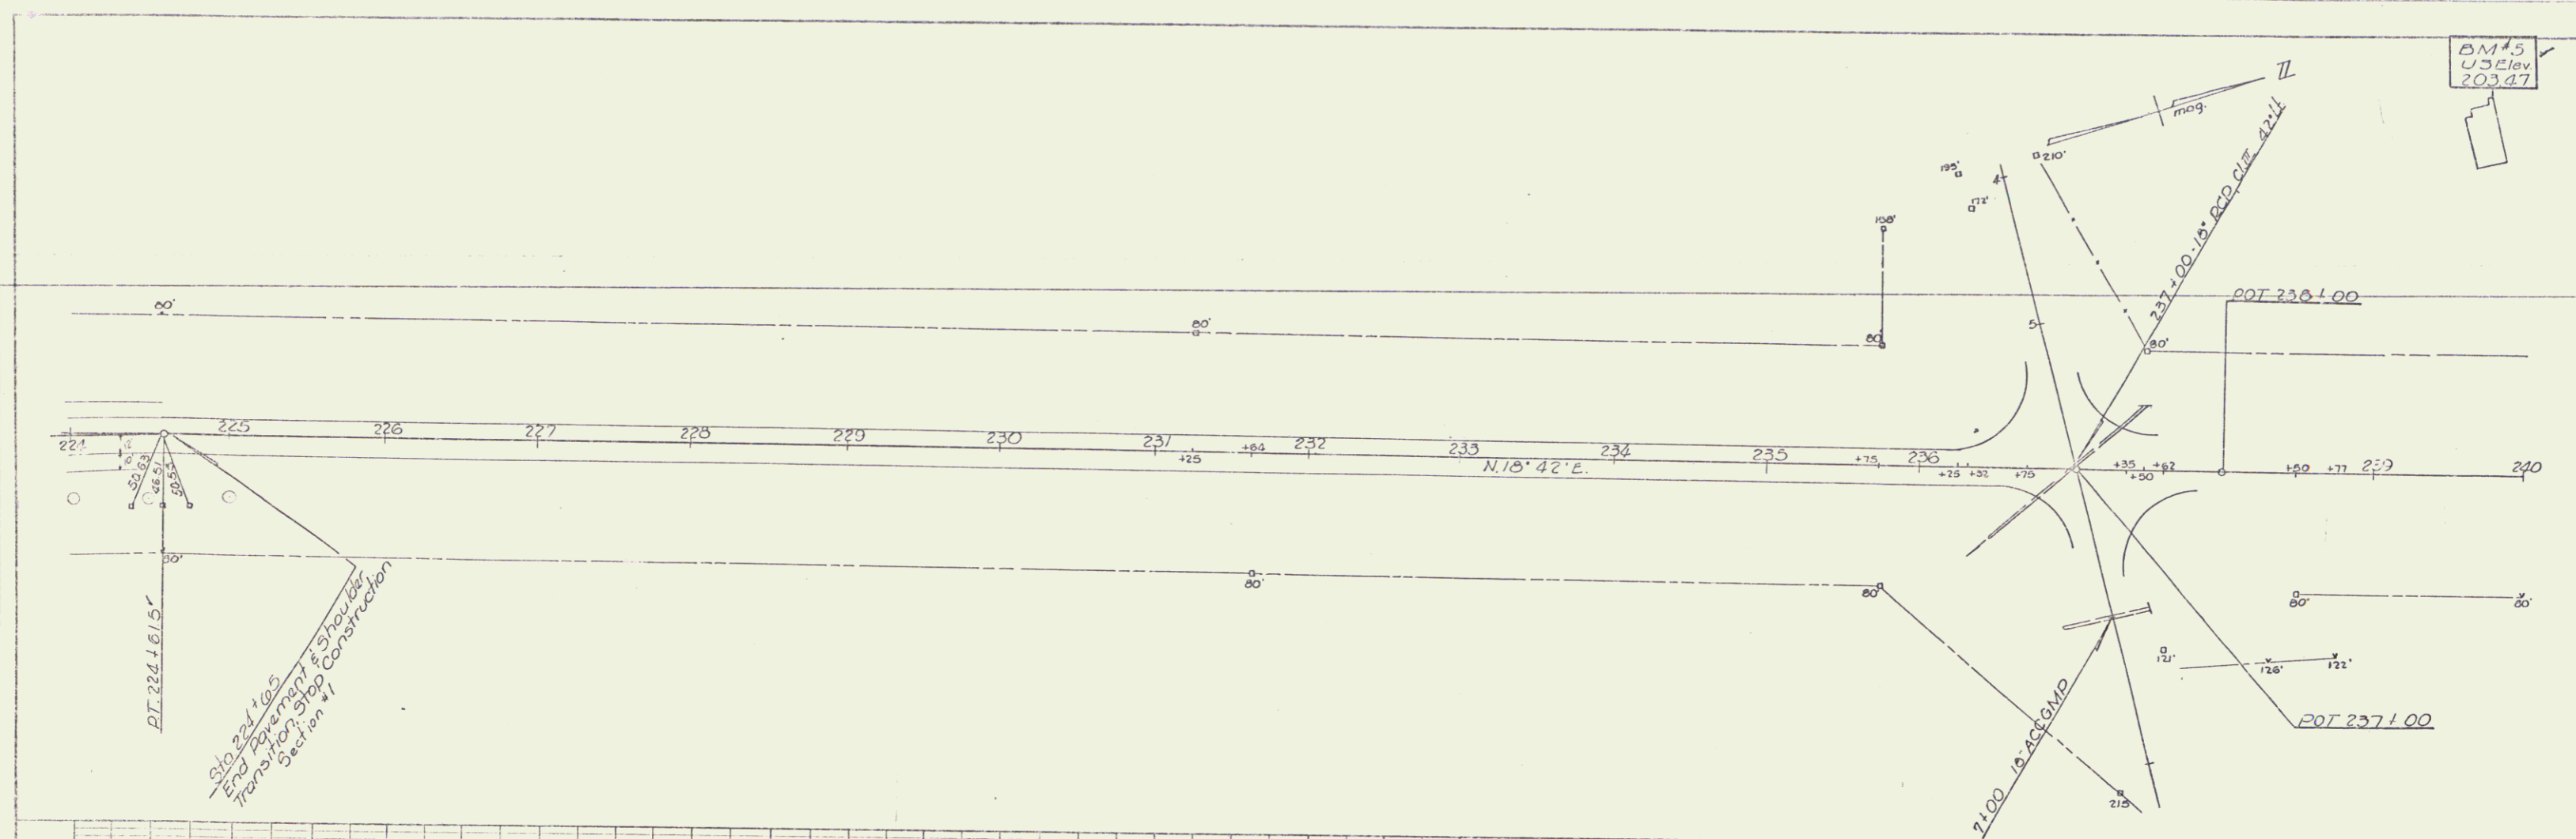

Section 1
Sheet 6 of 34


4