



PARCEL INSTRUMENT DATE GRANTOR GRANTEE RECORDED REMARKS
 FERRISBURG
 BOOK PAGE DATE

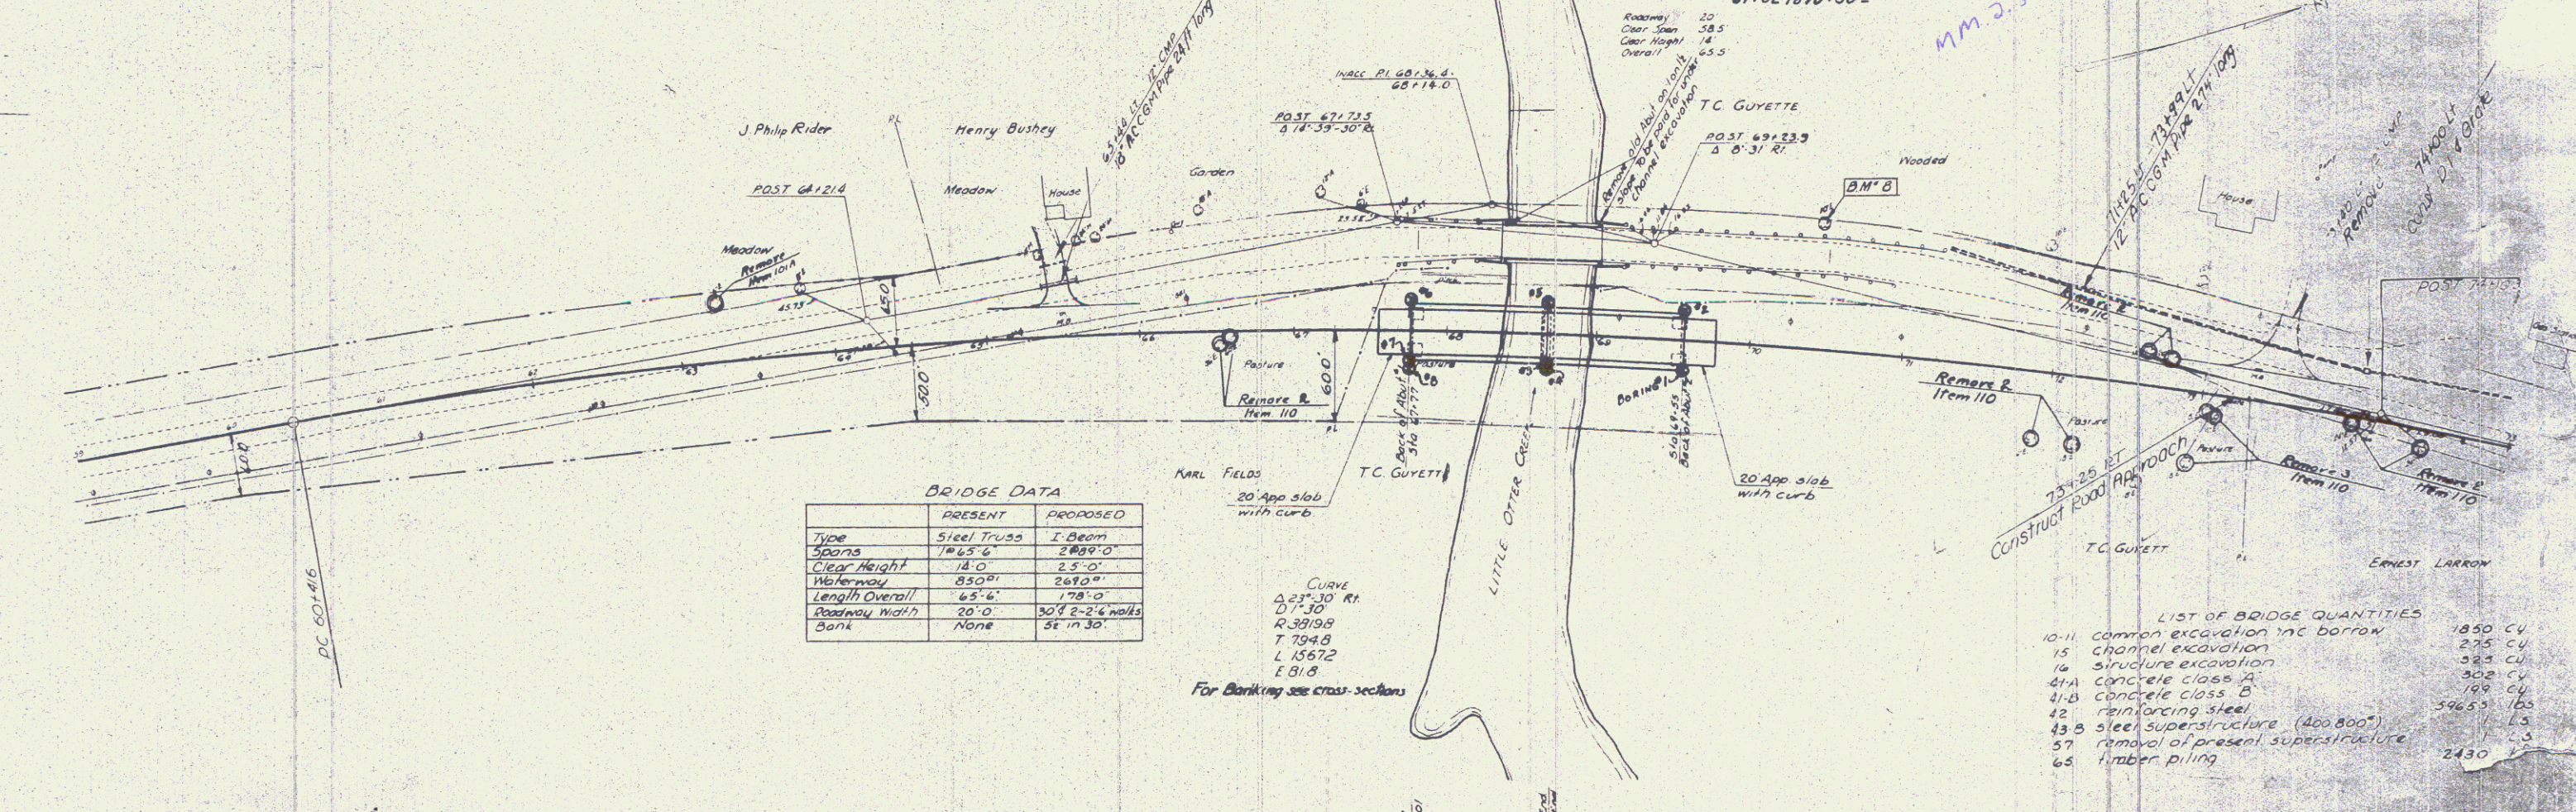

BRIDGE DATA

	PRESENT	PROPOSED
Type	Steel Truss	I-Beam
Roadway Width	20'-0"	30'-0" 2-2'-6" walks
Bank	None	5' in 30'

- LIST OF BRIDGE QUANTITIES
- 10-11 common excavation inc borrow 1850 CY
 - 15 channel excavation 275 CY
 - 65 timber piling 2430 L

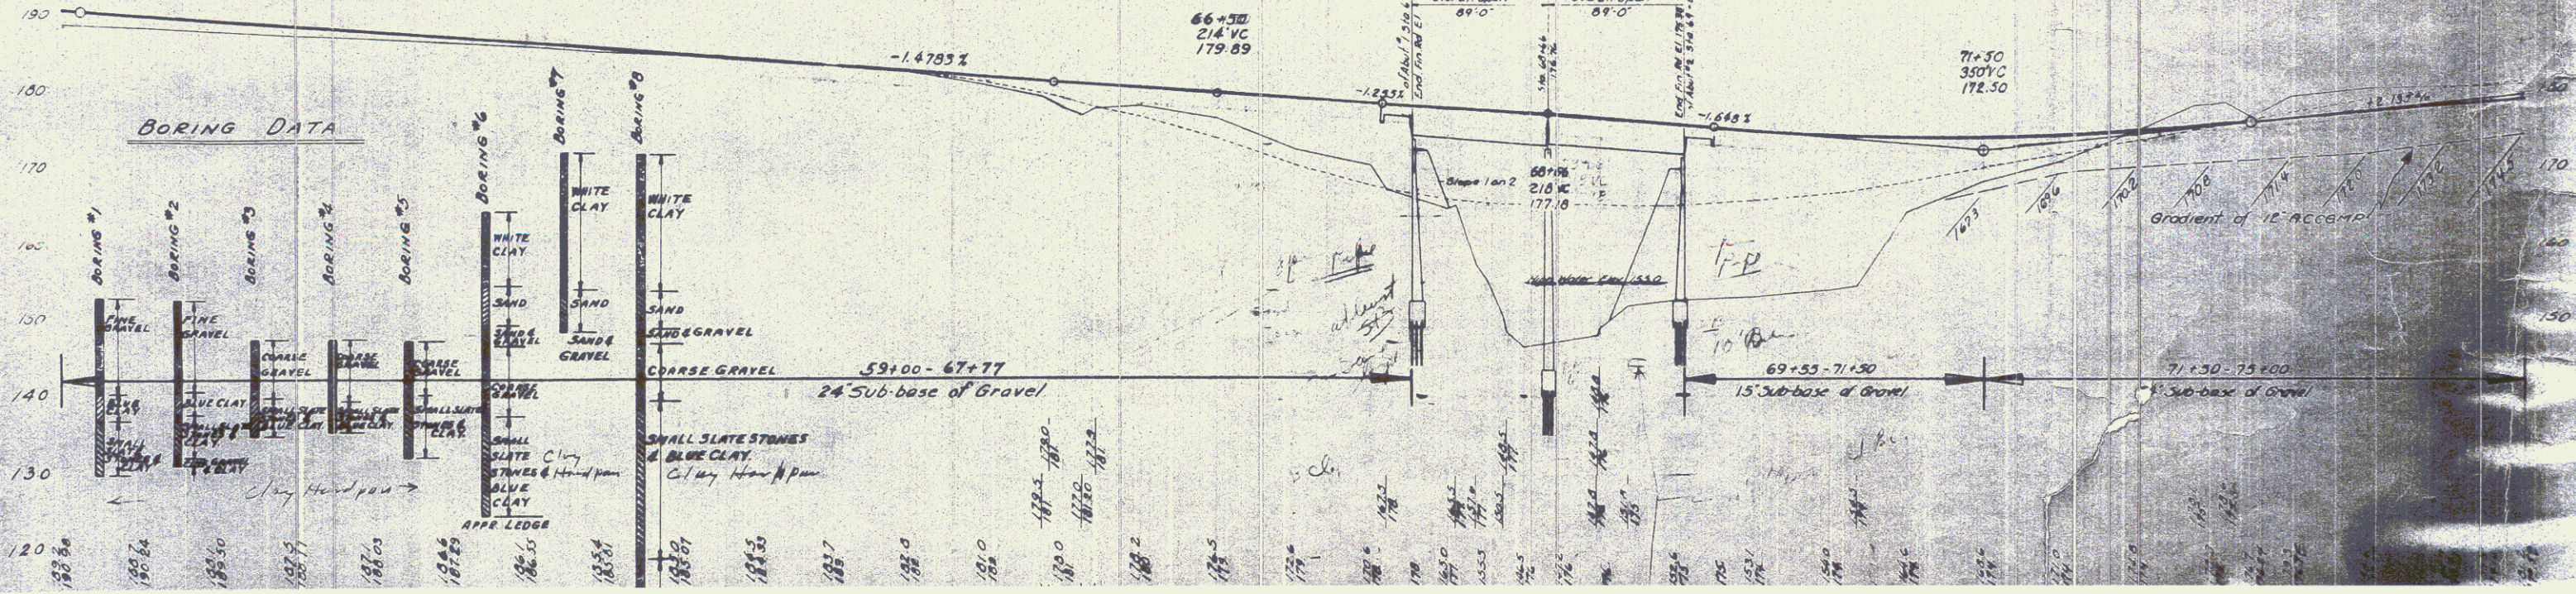

BORING DATA

