



8" MUCK DISPOSAL ON
FILL SLOPES
1120+0 LT - 1133+30 LT
1126+0 Rt - 1132+30 Rt.

PARCEL	INSTRUMENT	DATE	GRANTOR	GRANTEE	RECORDED	REMARKS
A	WDOE	6-6-61	ELVIN ERENE O'BYRN	ST OF VT	19 380-1 6-16-61	

ED. ROAD STATE	SNFA	FISCAL SHEET	YEAR	NO.	FOOT
VT	109510	1942	9	72	

LIST OF SHEETS

SHEET No.	DESCRIPTION
1	TITLE SHEET
9	PLAN & PROFILE SHEET
52	CROSS SECTIONS

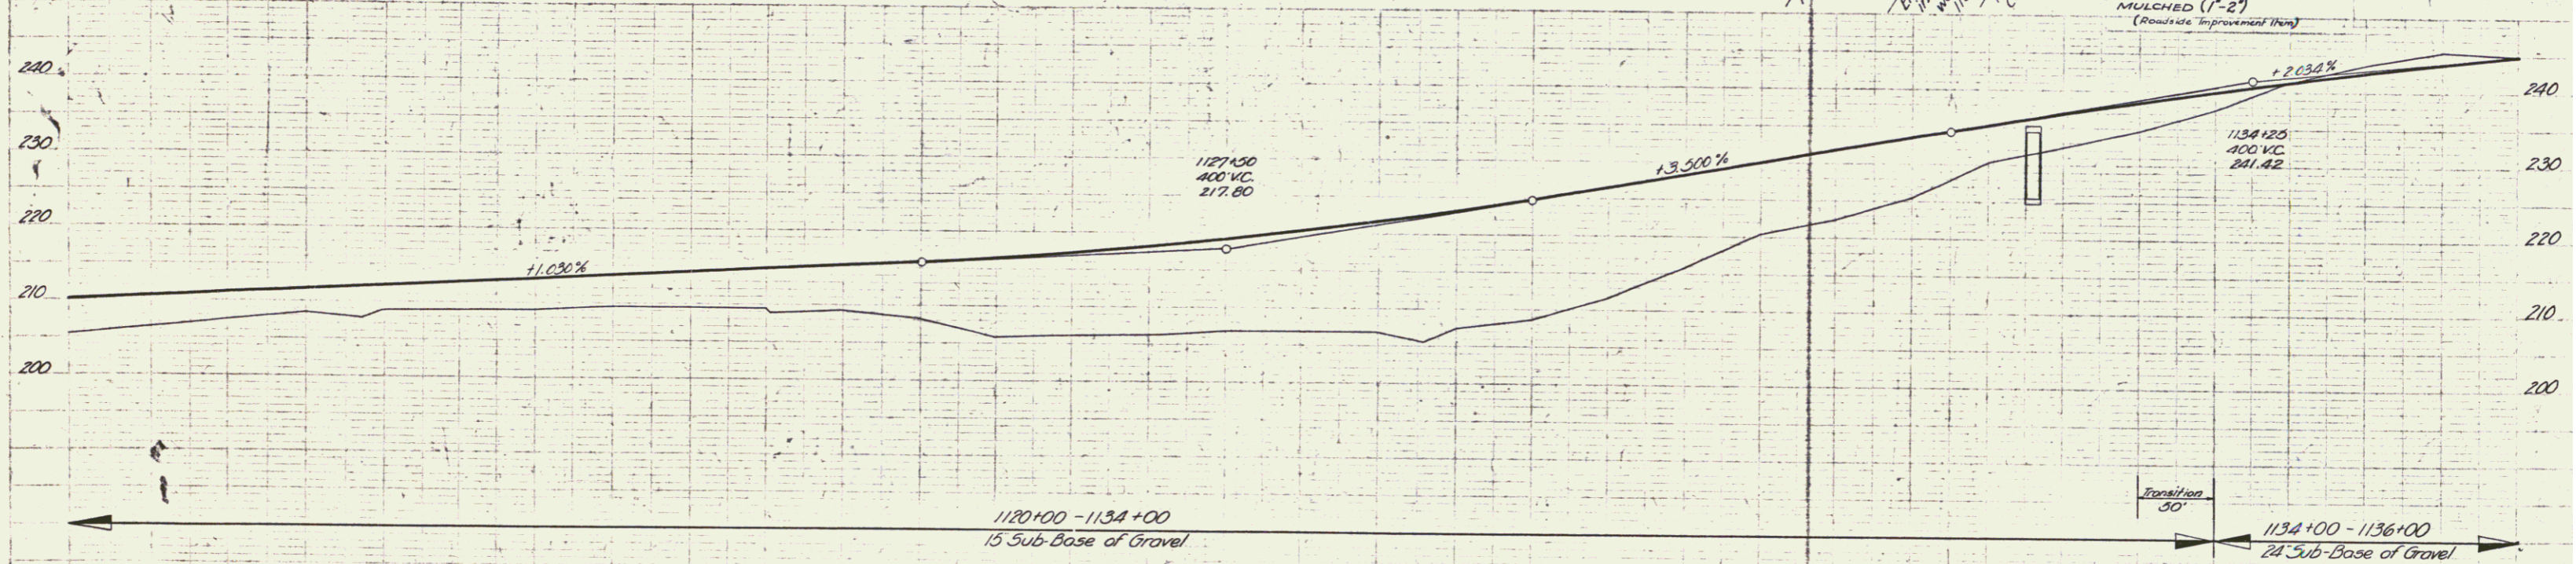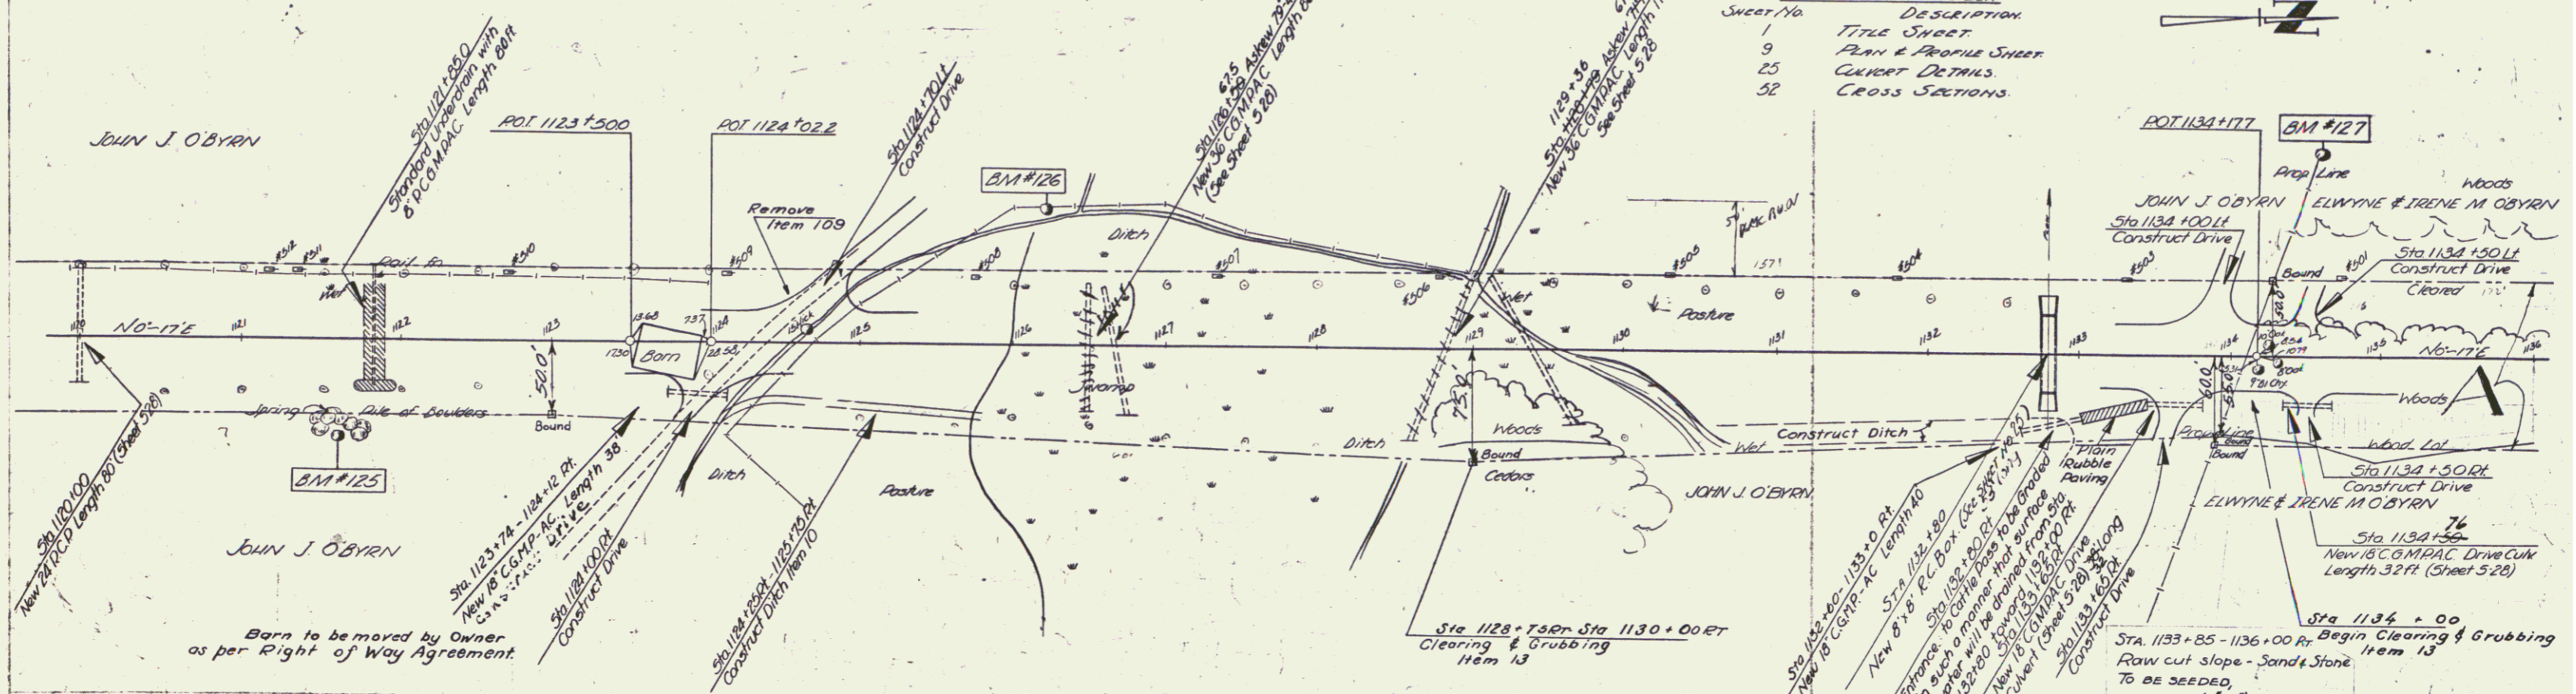


LEICESTER - SALISBURY
JAMES S. HAD NO. 109 G (1)
SHEET 9 of 72 SHEETS