
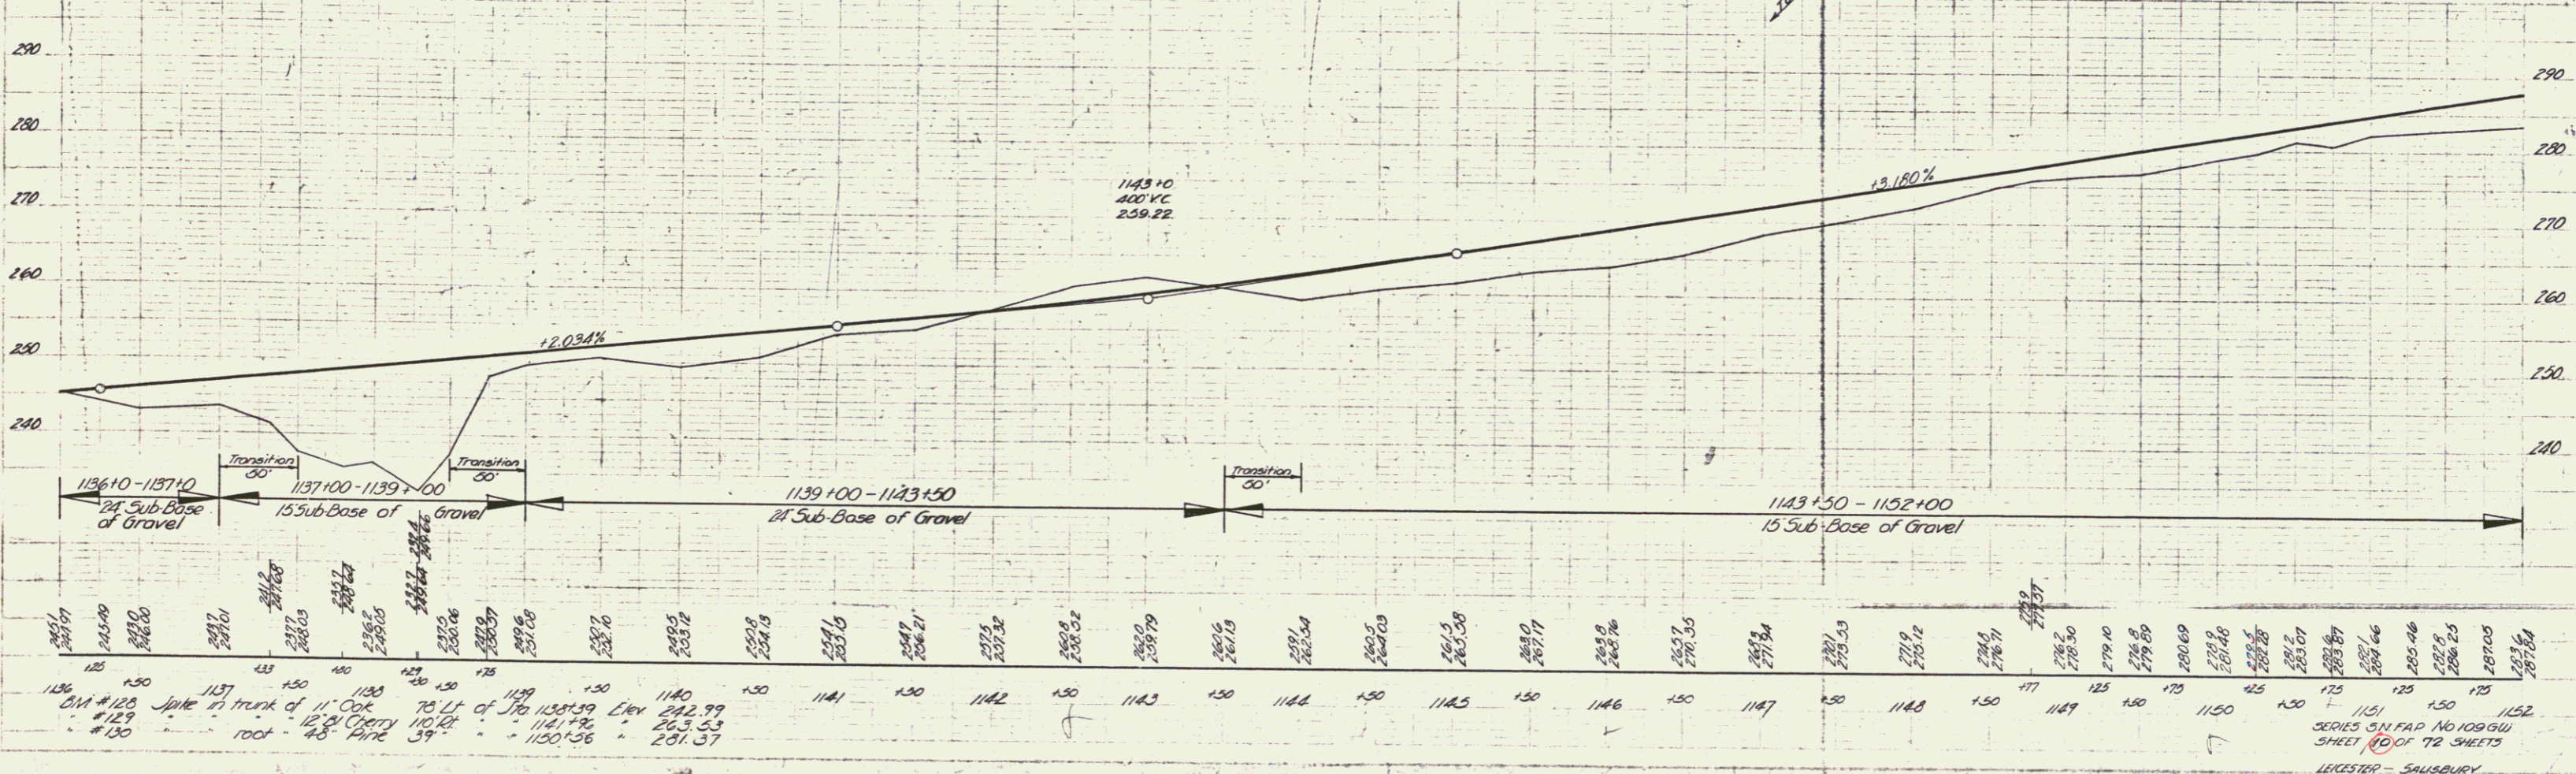


PARCEL	INSTRUMENT	DATE	GRANTOR	GRANTEE	RECORDED	REMARKS
A	W.D.O.E.	6-9-41	MARY J COOK	ST OF VT	BOOK 19 PAGE 385-6	8" Mulk Disposal on Fill Slopes
A'	W.D.O.E.	6-6-41	GEORGE J GALVIN	ST OF VT	BOOK 19 PAGE 381-23	1136+0 Lt - 1137+0 Rt 1137+80 Rt - 1138+75 Rt

FED. ROAD DIST. NO. 35/44 DIST. NO. 10960 YEAR 1942 SHEET NO. 10 OF 72

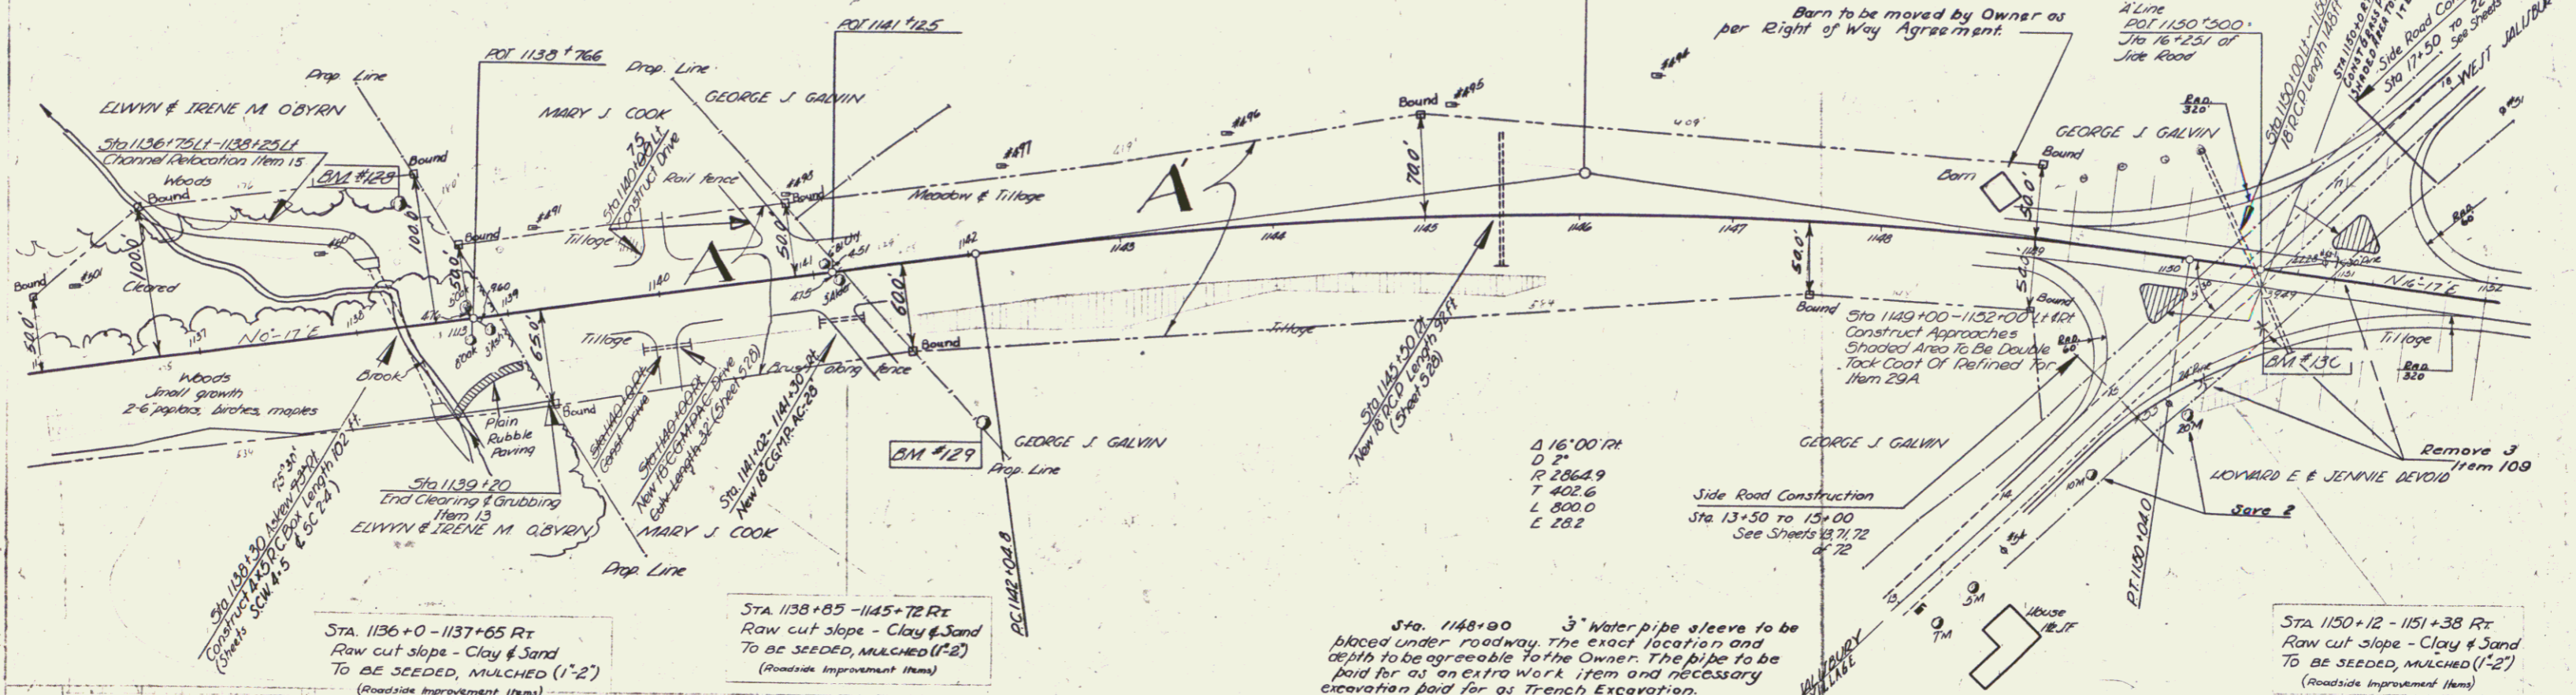

Station	Elevation
1136+0	245.17
1136+5	246.99
1137+0	246.20
1137+5	247.71
1138+0	247.68
1138+5	248.03

SHEET 10 OF 72 SHEETS
LEICESTER - SALISBURY