



LIST OF MAJOR EQUIPMENT

- 1 Multi-dial electro-mechanical signal controller with pedestrian-actuation feature, capable of providing the signal sequences shown, and complete with two dials and cabinet for pole-mounting.
 - 2 30-foot galvanized steel traffic signal poles complete with associated hardware, anchor bolts and span-wire clamps.
 - 1 8-foot pedestal post complete with base, cap and anchor bolts.
 - 1 Three-way signal head with R, Y, ← indications in two faces and R, Y, G indications in the other face.
 - 2 Two-way signal heads with R, Y, ↑ indications in one face and R, Y, G indications in the other face of each head.
 - 1 Two-way signal head with R, Y, ↑, → indications in one face and R, Y, G indications in the other face.
 - 1 One-way signal head with R, Y, ↑, → indications.
- Note:* All foregoing signal heads are for span-wire mounting and with 12-inch lenses, 1/8" wall standard traffic signal lamps except in green arrow sections which shall have 150-watt lamps, and standard visors except on Faces No. 3 which shall have tunnel visors.
- 2 One-way Pedestrian signal heads with 12-inch DONT WALK and WALK lenses, one for pedestal post mounting and one for side-of-pole mounting.
 - 1 Span-wire assembly
- Necessary electrical and signal cable, conduit, fittings, electrical supplies, etc. to complete the installation.

PROPOSED TRAFFIC SIGNAL SEQUENCES

Intervals	WITHOUT PEDESTRIAN ACTUATION								WITH PEDESTRIAN ACTUATION								FLASH	
	1	2	3	4	5	6	7	8	1	2	3	4	5	6	7	8		9
Dial #1 Time (secs)	20	4	2	11	5	12	3 1/2	2 1/2	10	4	2	8	12	7	5	6	3 1/2	2 1/2
Dial #1 Percent	34	7	3	18	8	20	6	4	17	7	3	13	20	12	8	10	6	4
Dial #2 Time (secs)	19	4	2	9	5	15	3 1/2	2 1/2	10	4	2	8	12	6	5	1	3 1/2	2 1/2
Dial #2 Percent	32	7	3	15	8	25	6	4	17	7	3	13	20	10	5	12	6	4
Face #1	↑	Y	R	R	R	R	R	R	↑	Y	R	R	R	R	R	R	R	Y
Face #2	↑	Y	R	R	R	R	R	R	↑	Y	R	R	R	R	R	R	R	Y
" #3	R	R	R	←	Y	R	R	R	R	R	R	R	R	R	R	R	←	Y
" #4	R	R	P	R	G	Y	R	R	R	R	R	R	R	R	R	R	G	Y
Signals	DW	DW	DW	DW	DW	DW	DW	DW	DW	DW	DW	DW	DW	DW	DW	DW	DW	DW

Dial No. 1 (60 secs) - 9:30 A.M. - 3:30 P.M. daily except Sundays. *Note:* All arrow indications are green.
 Dial No. 2 (60 secs) - 3:30 P.M. - 9:30 P.M. " " " "
 Flashing Operation - 9:30 P.M. - 9:30 A.M. daily and all day Sundays.

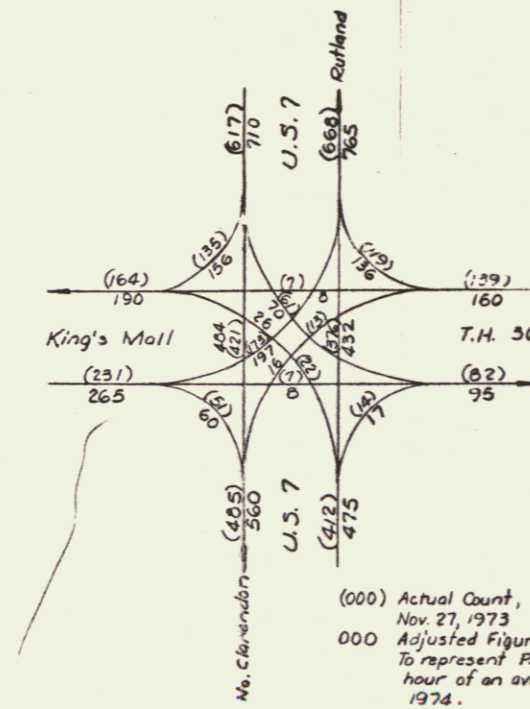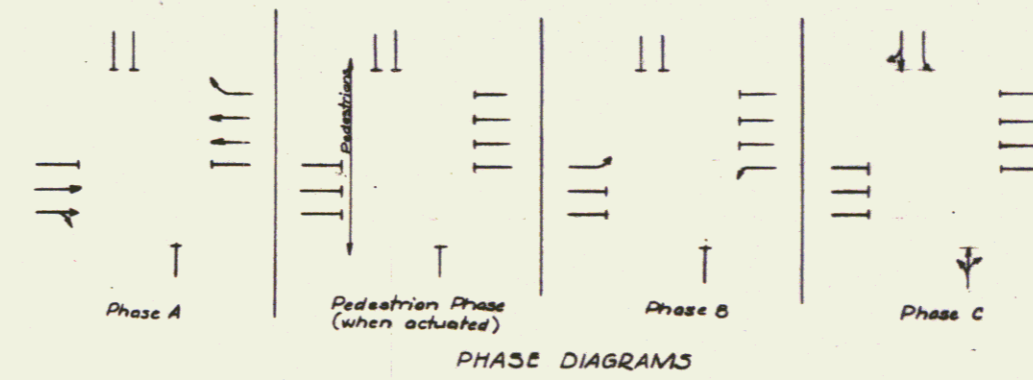

RUTLAND HHS 019-3 (8)
 LIST OF MAJOR EQUIPMENT.
 PROPOSED TRAFFIC SIGNAL SEQUENCES.

SURVEYED BY: _____ DATE: _____
 DRAWN BY: _____ DATE: _____
 TRACED BY: _____ DATE: _____

PROJ. HHS NO. 019-3 (8)
 SHEET 5 OF 24

D-7

