


Construct Drive
 152+40 Lt 16V
 154+25 Lt 16V
 154+93 Lt 16V
 155+79 Lt 35'
 155+88 Lt 16V
 157+00 Lt 16V
 157+70 Lt 25V

Const. Approach
 157+00± Lt.

Drilling & Blasting of
 Solid Rock Subgrade
 152+00 - 157+50±

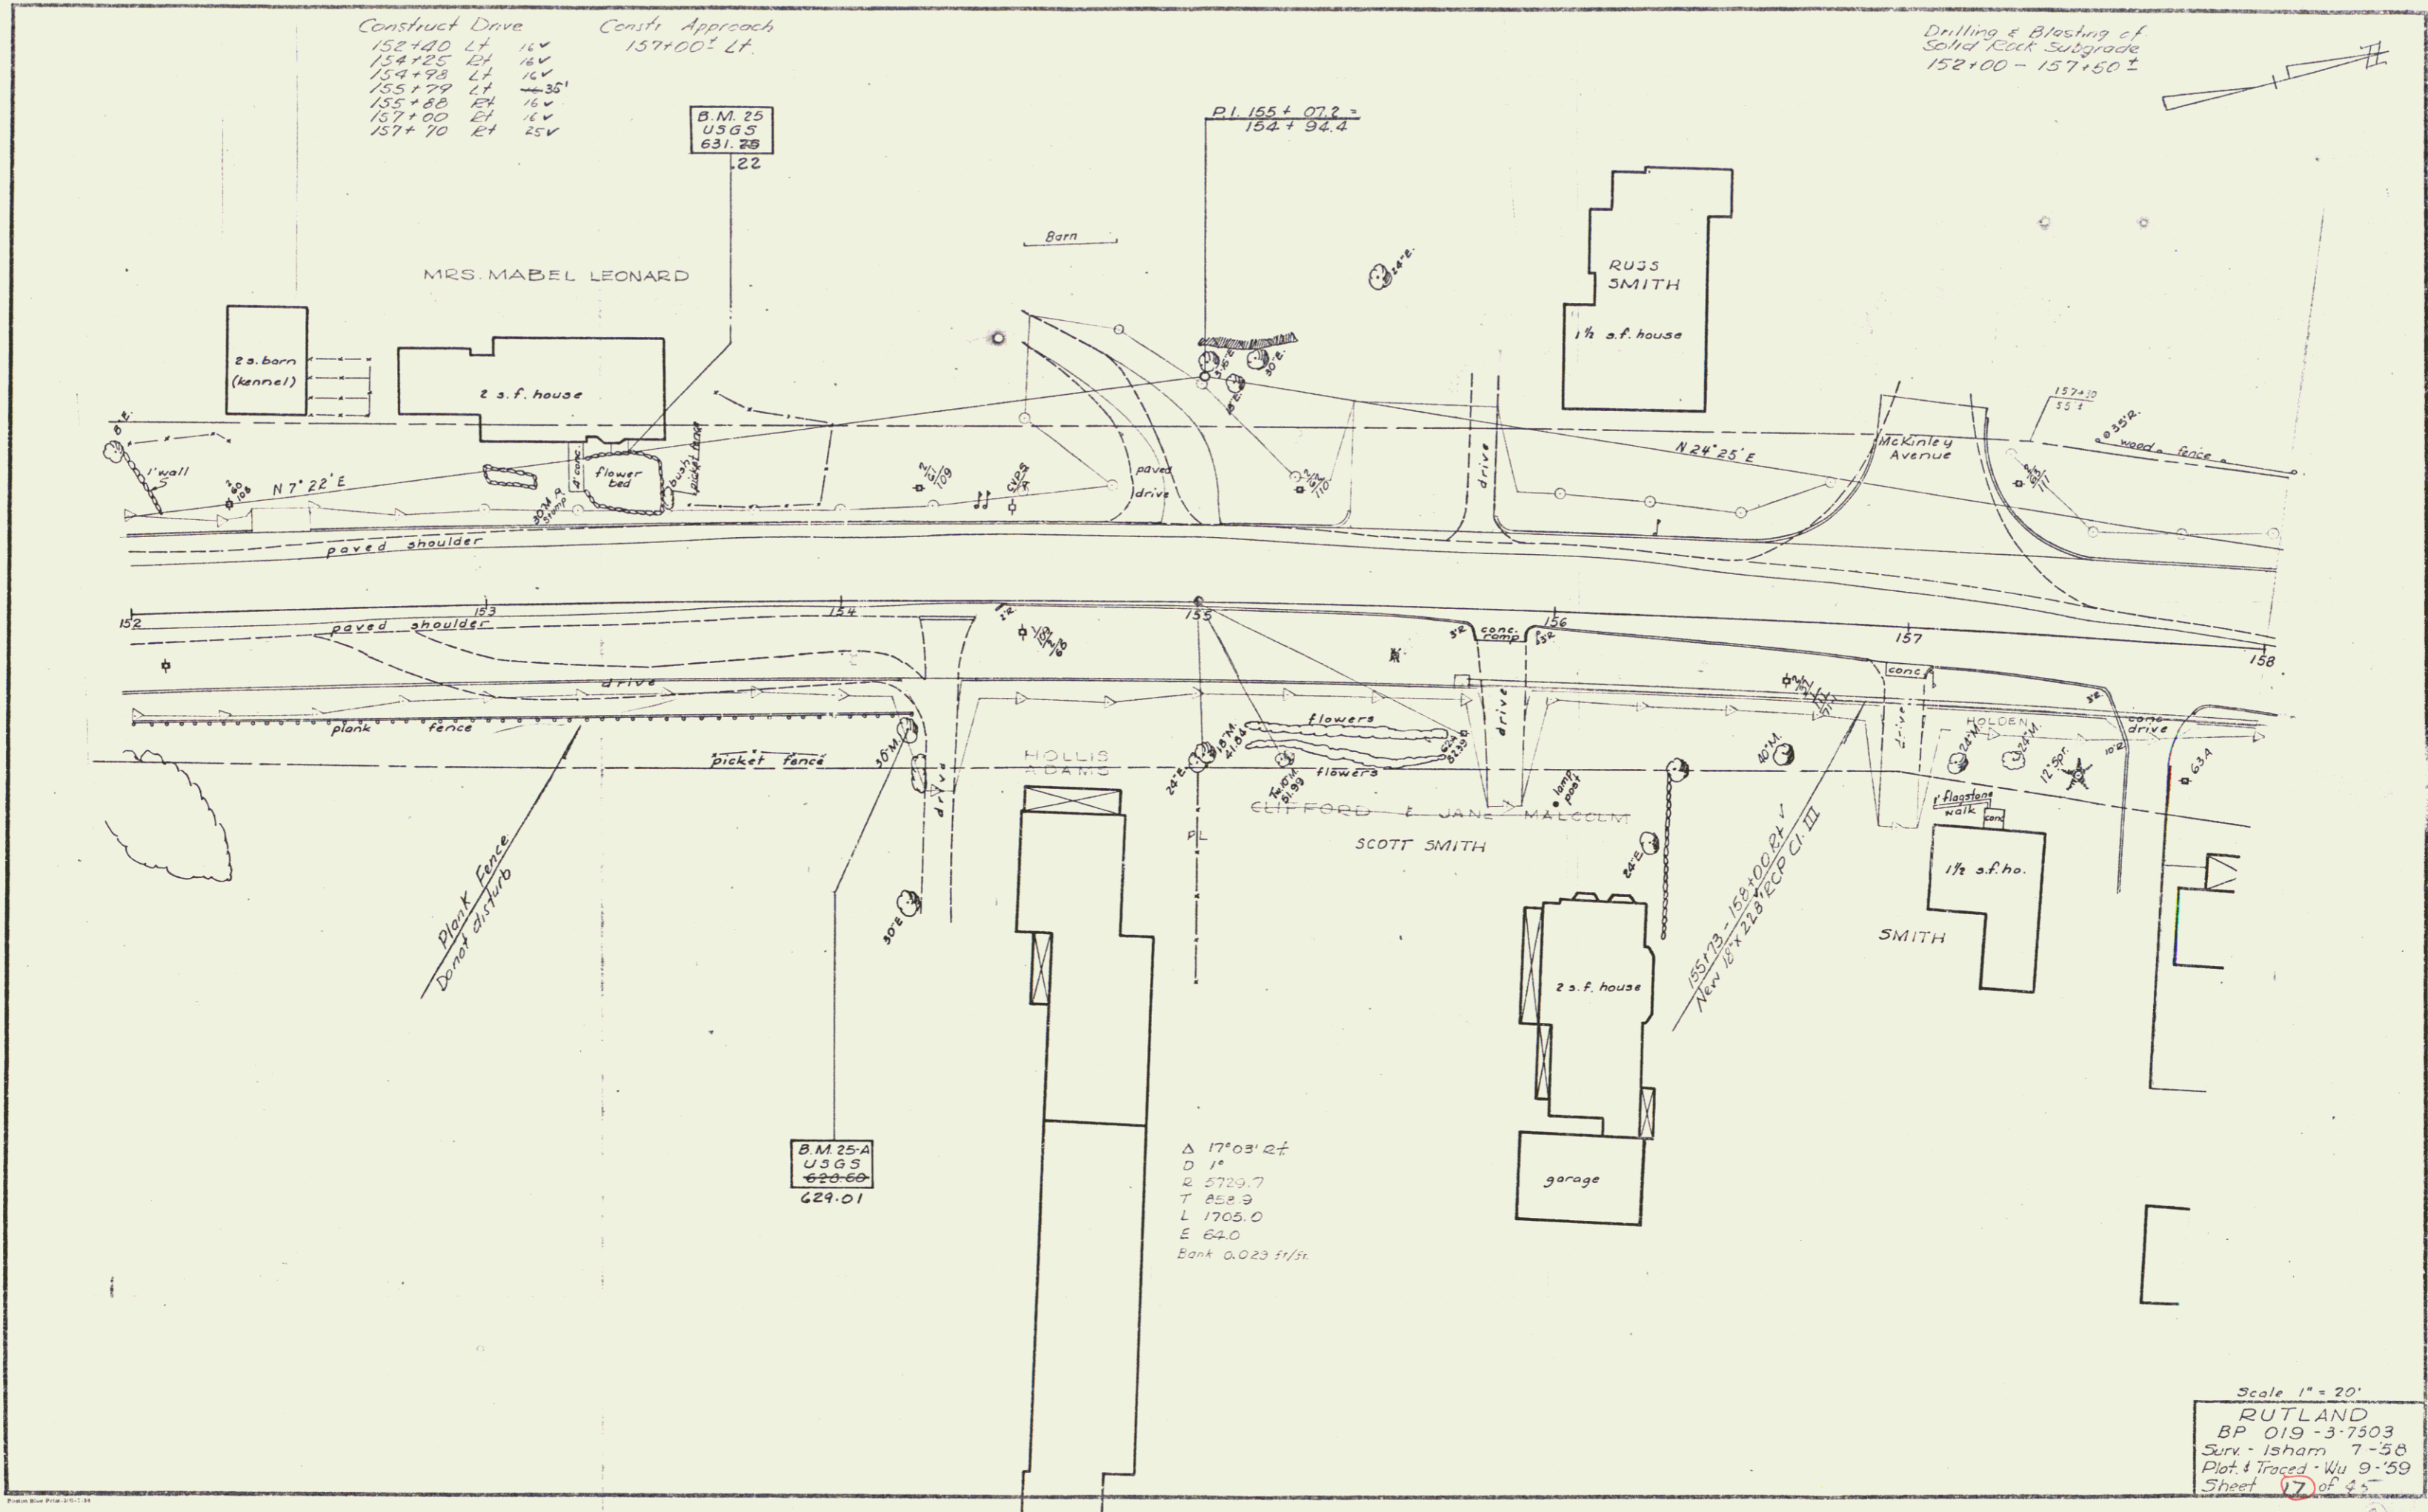

Scale 1" = 20'
 RUTLAND
 BP 019-3-7503
 Surv. - Isham 7-58
 Plat. & Traced - Wu 9-59
 Sheet 17 of 45