

**WOOD GUARD RAIL REQUIRED**

CULVERT STATION	LEFT	RIGHT
845+20	24'	24'
848+47	24'	24'
851+71	24'	24'
857+26	24'	24'


**NEW REINFORCED CONCRETE PIPE CULVERTS REQUIRED**

STATION	DIAM.	LENG.	CONC. A	CONC. C	REIN. STEEL
848+47	15"	40'	1.5 cy	1.2 cy	176 lbs
851+71	18"	44'	—	3.0 cy	33 lbs
857+26	24"	36'	2.4 cy	—	54 lbs

**DRIVEWAY PIPE CULVERTS REQUIRED**

STATION	LENG.	DIAM.	LENG.	CEMENT	GRAVEL	MAINT.
855+90	Rt.	12"	24'	2.3 cy	—	—

FED. ROAD DIST. NO.	STATE	FED. AID PROJ. NO.	FISCAL YEAR	SHEET NO.	TOTAL SHEETS
9	VT.	109-A	1951	60	192

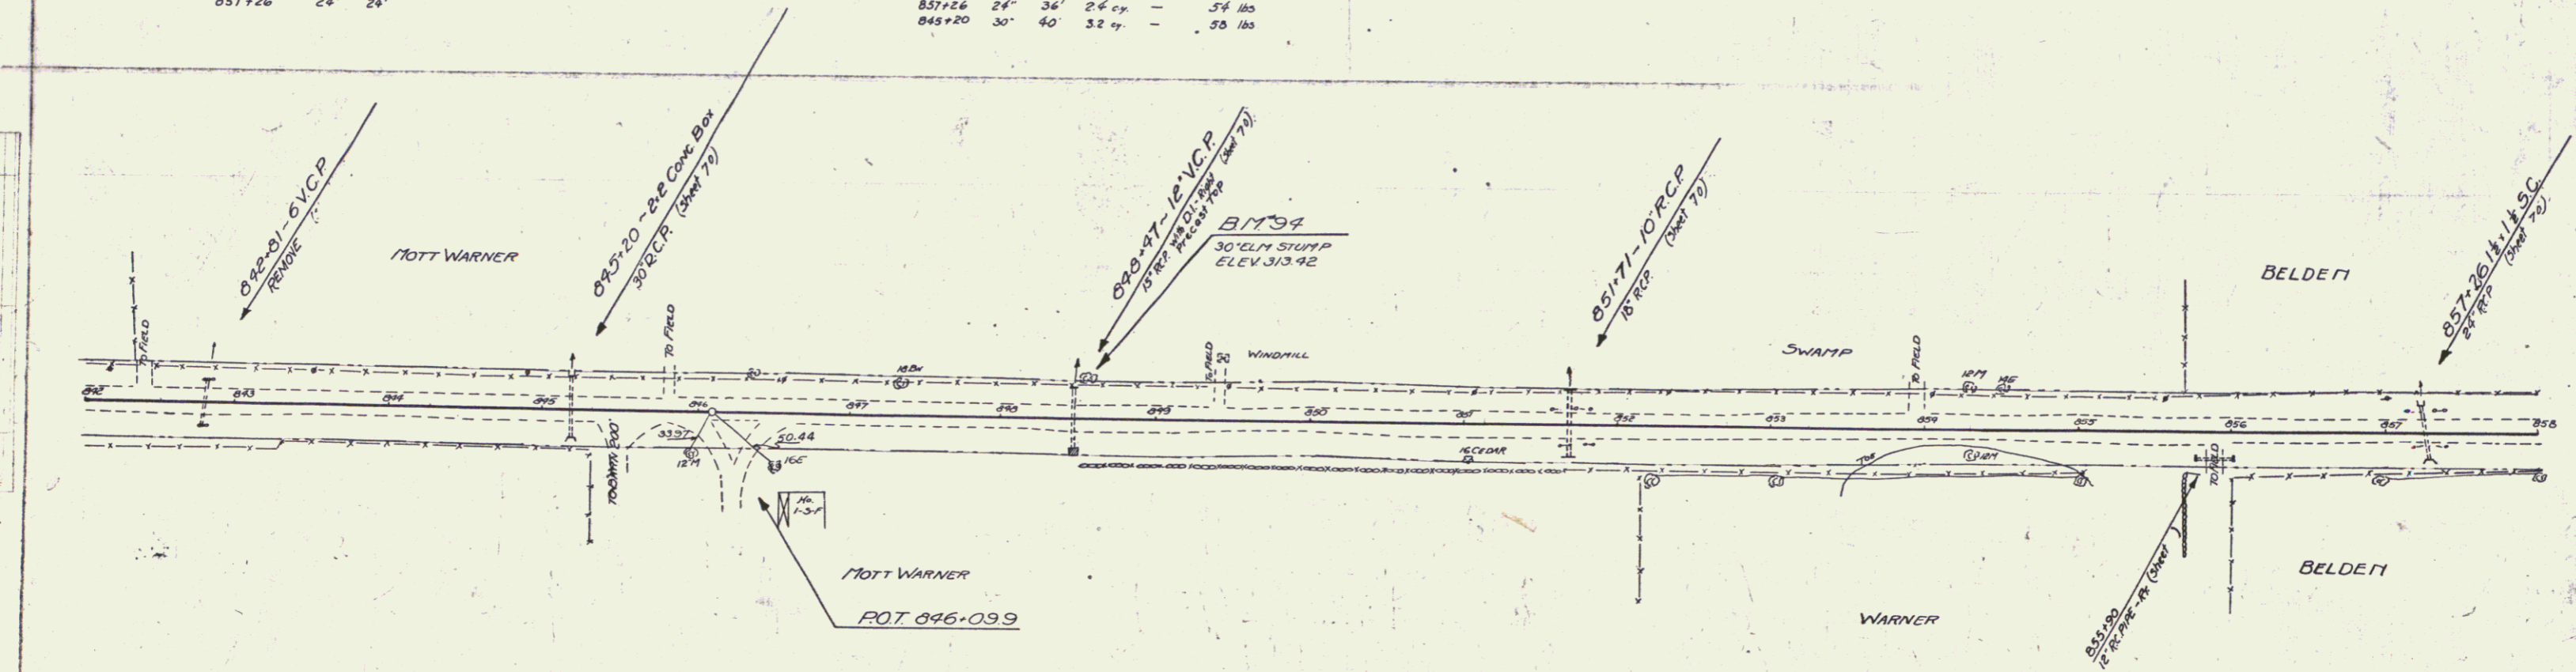

