


Jaham
Cooley
6/18
8/18

Jaham
Cooley
6/18
8/18

Surv. Curve
Δ 3° 02' Lt
D 1° 30'
R 3819.8
T 101.1
L 202.2
E 1.3

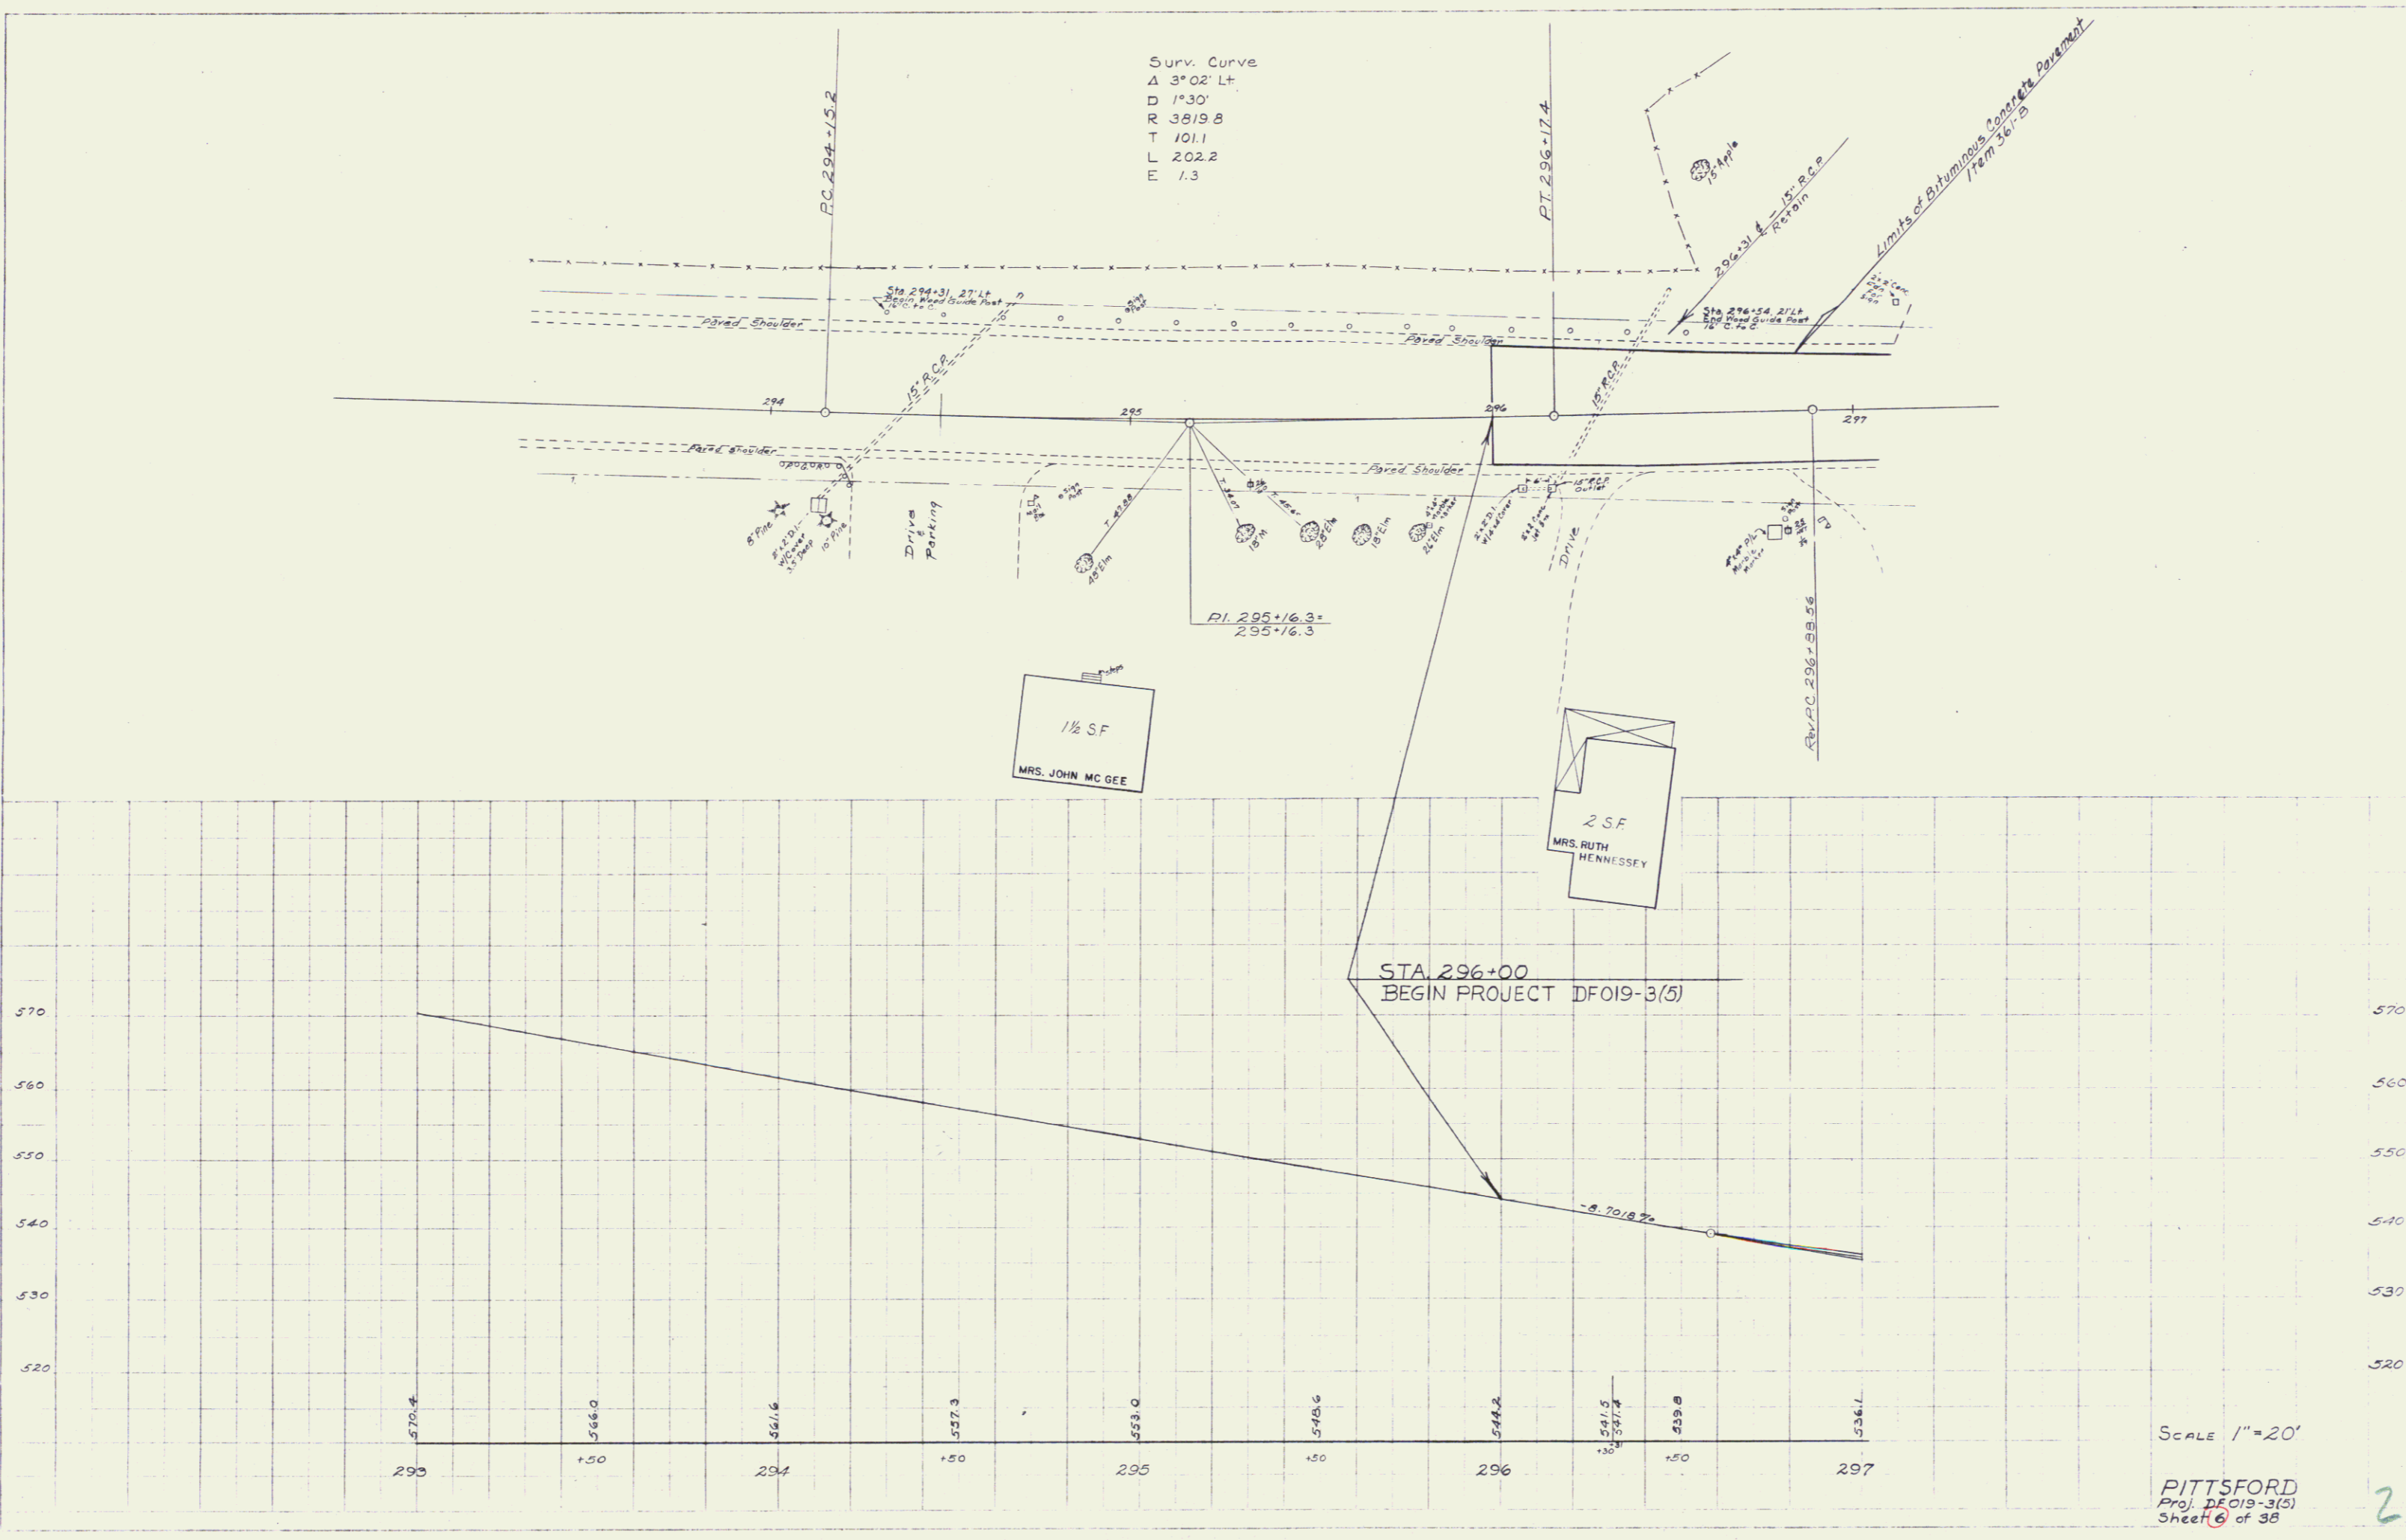

SCALE 1"=20'
PITTSFORD
Proj. DF019-3(5)
Sheet 6 of 38

2