




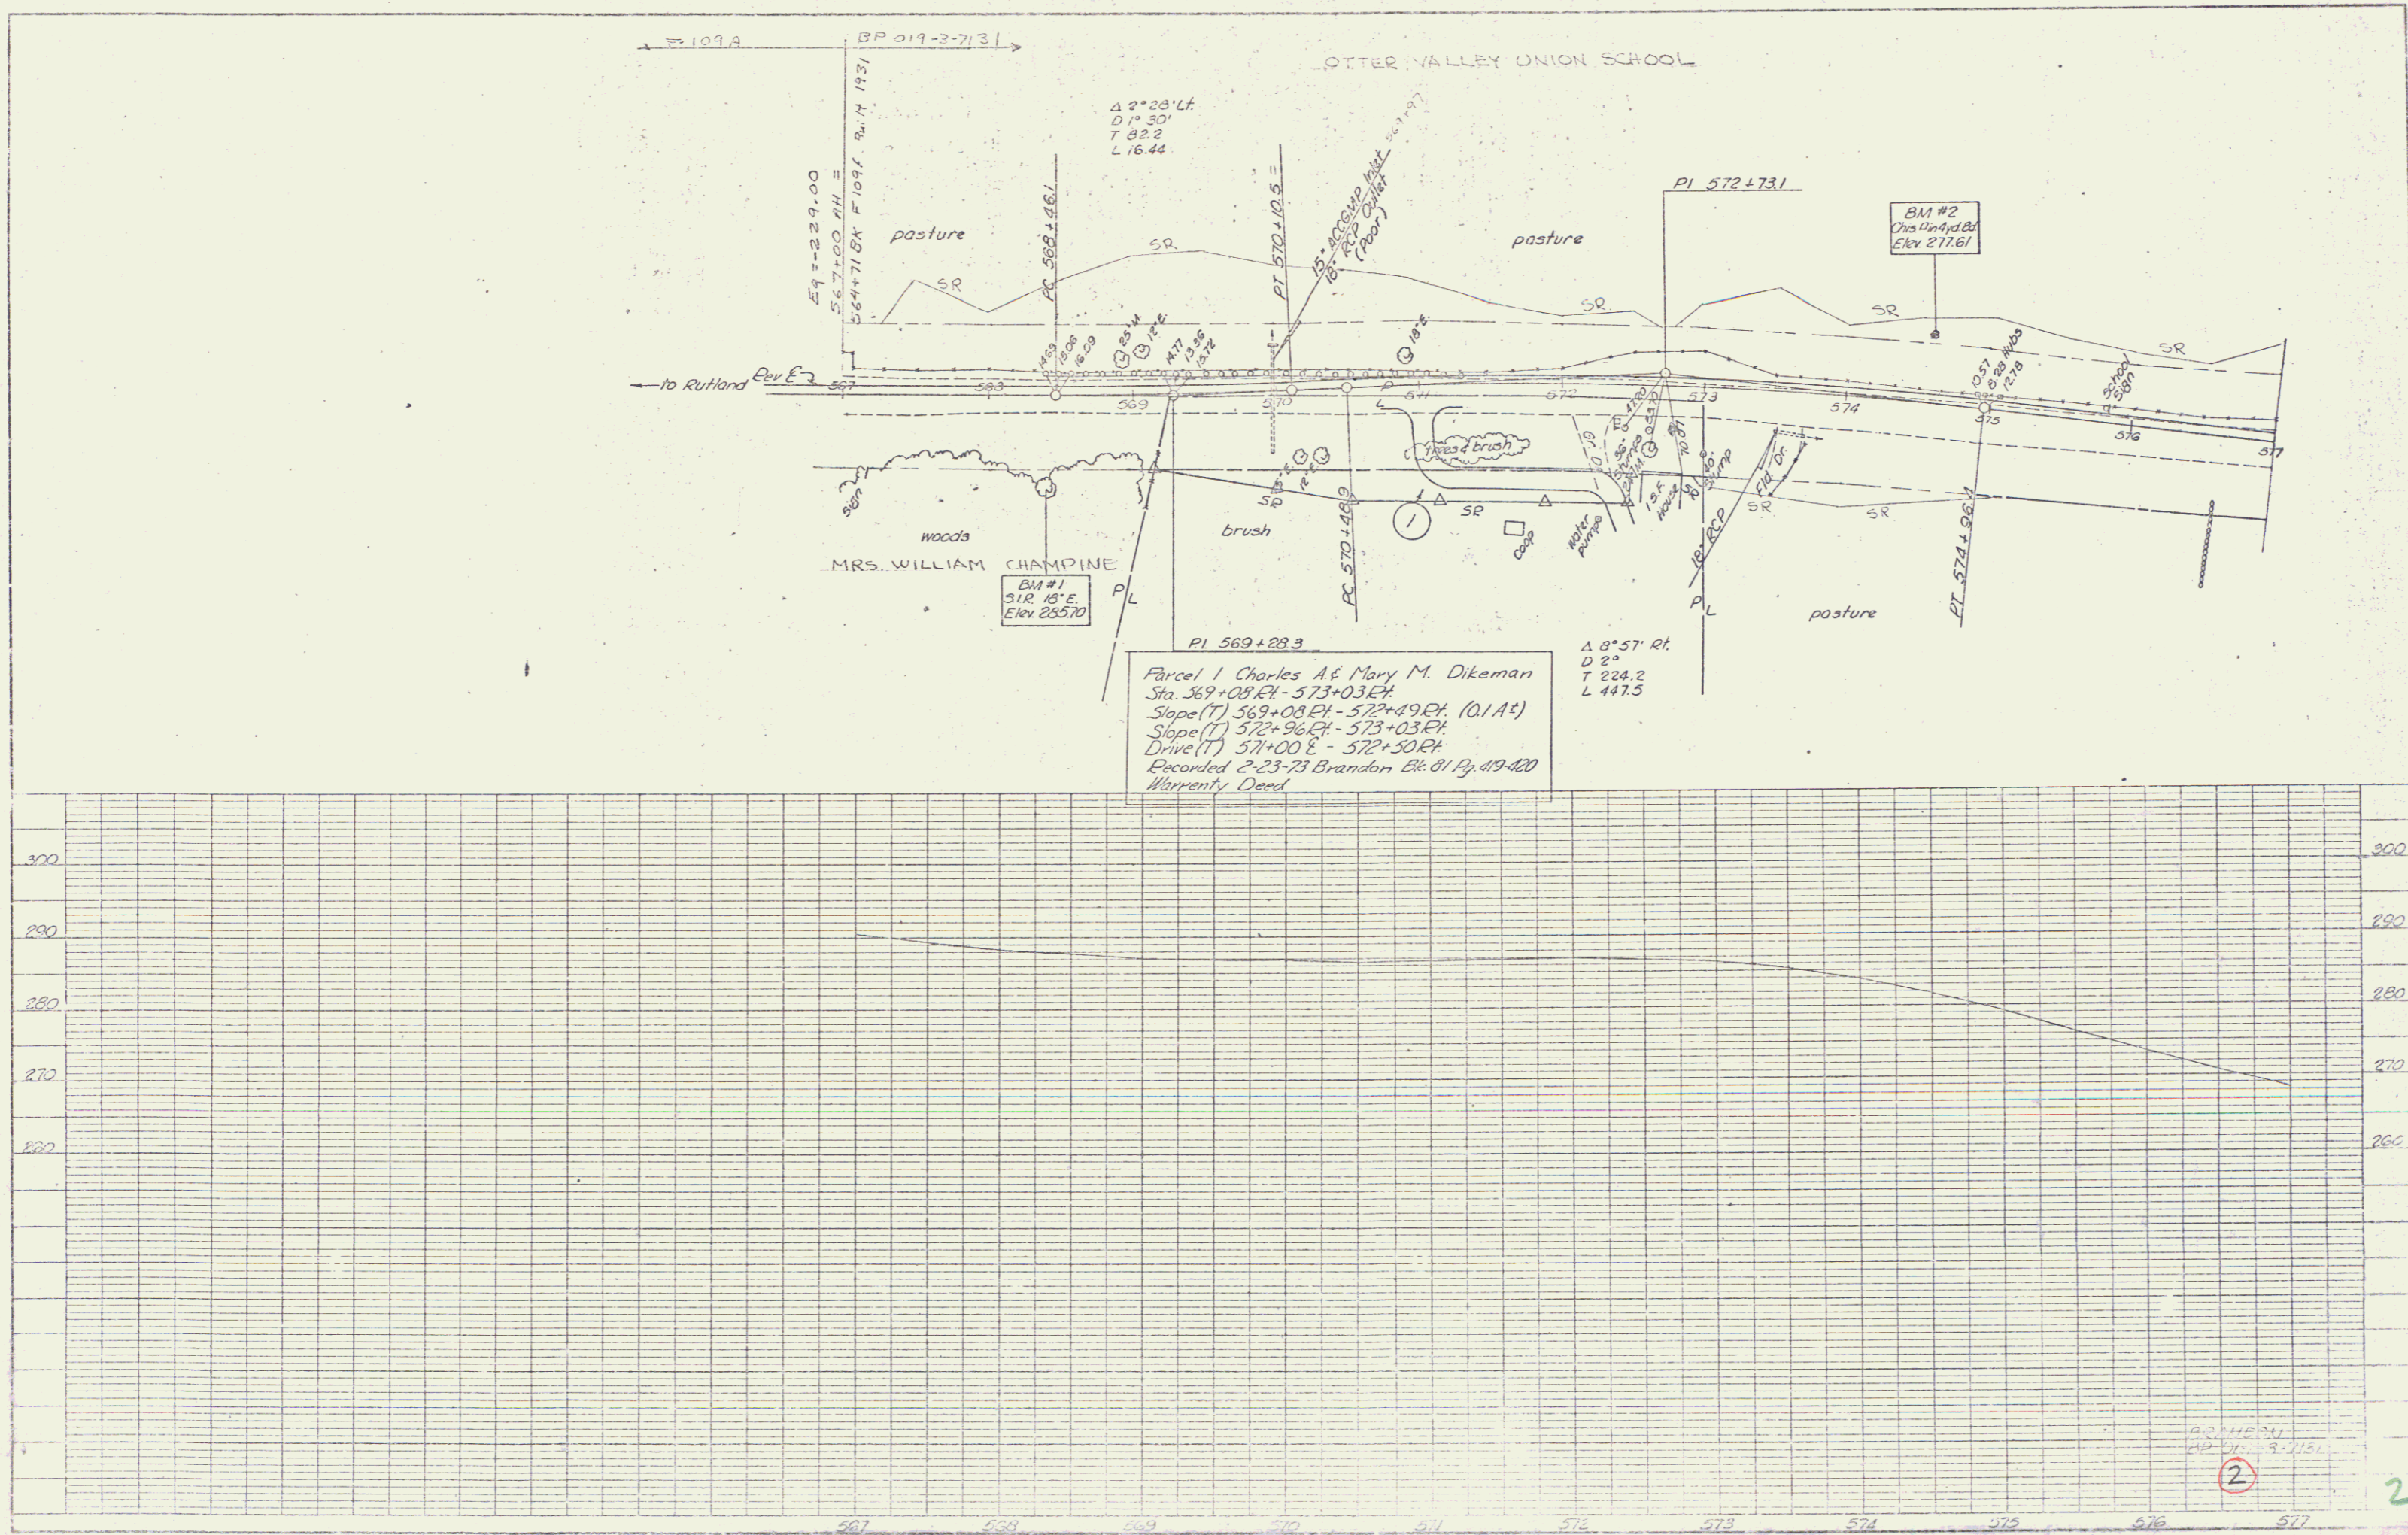


 2

057