

PLAN	DATE
BY	
CHECKED	
APPROVED	
NO. OF SHEETS	
NO.	

PROFILE	DATE
BY	
CHECKED	
APPROVED	
NO. OF SHEETS	
NO.	

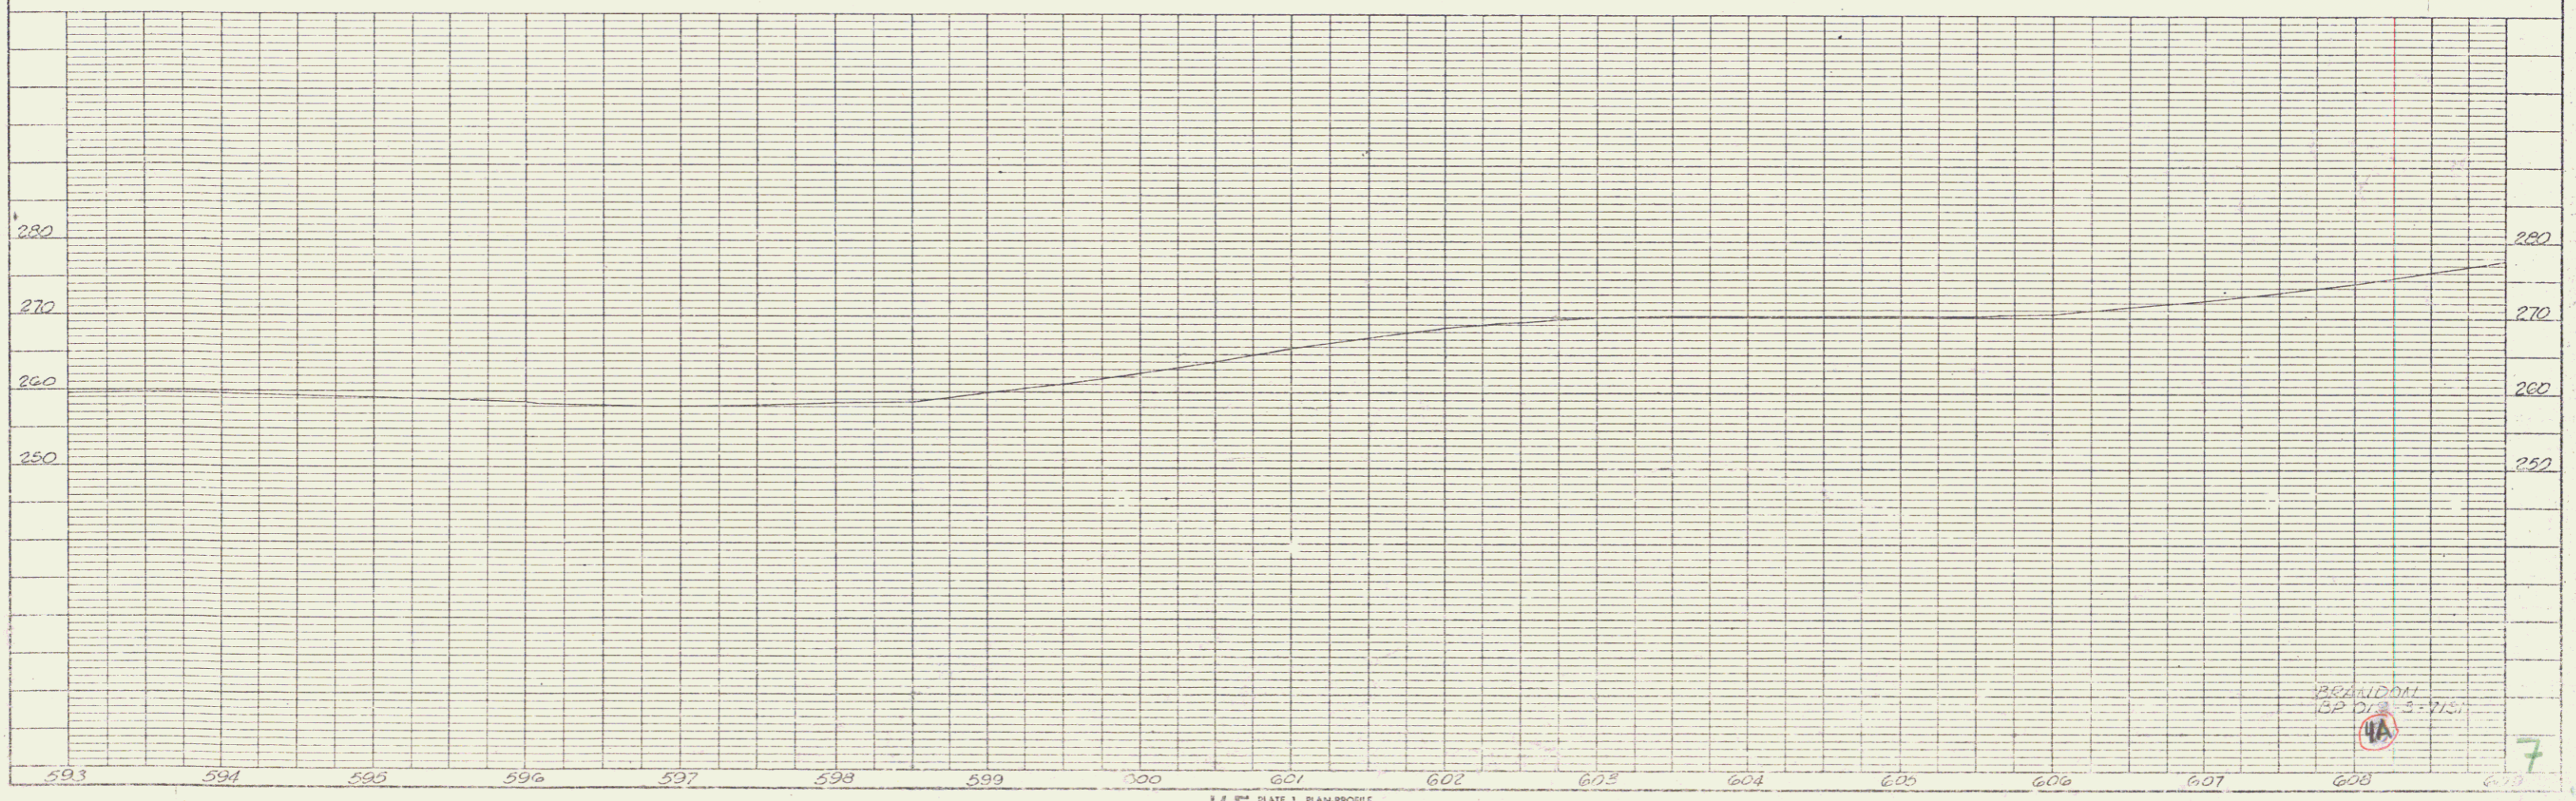
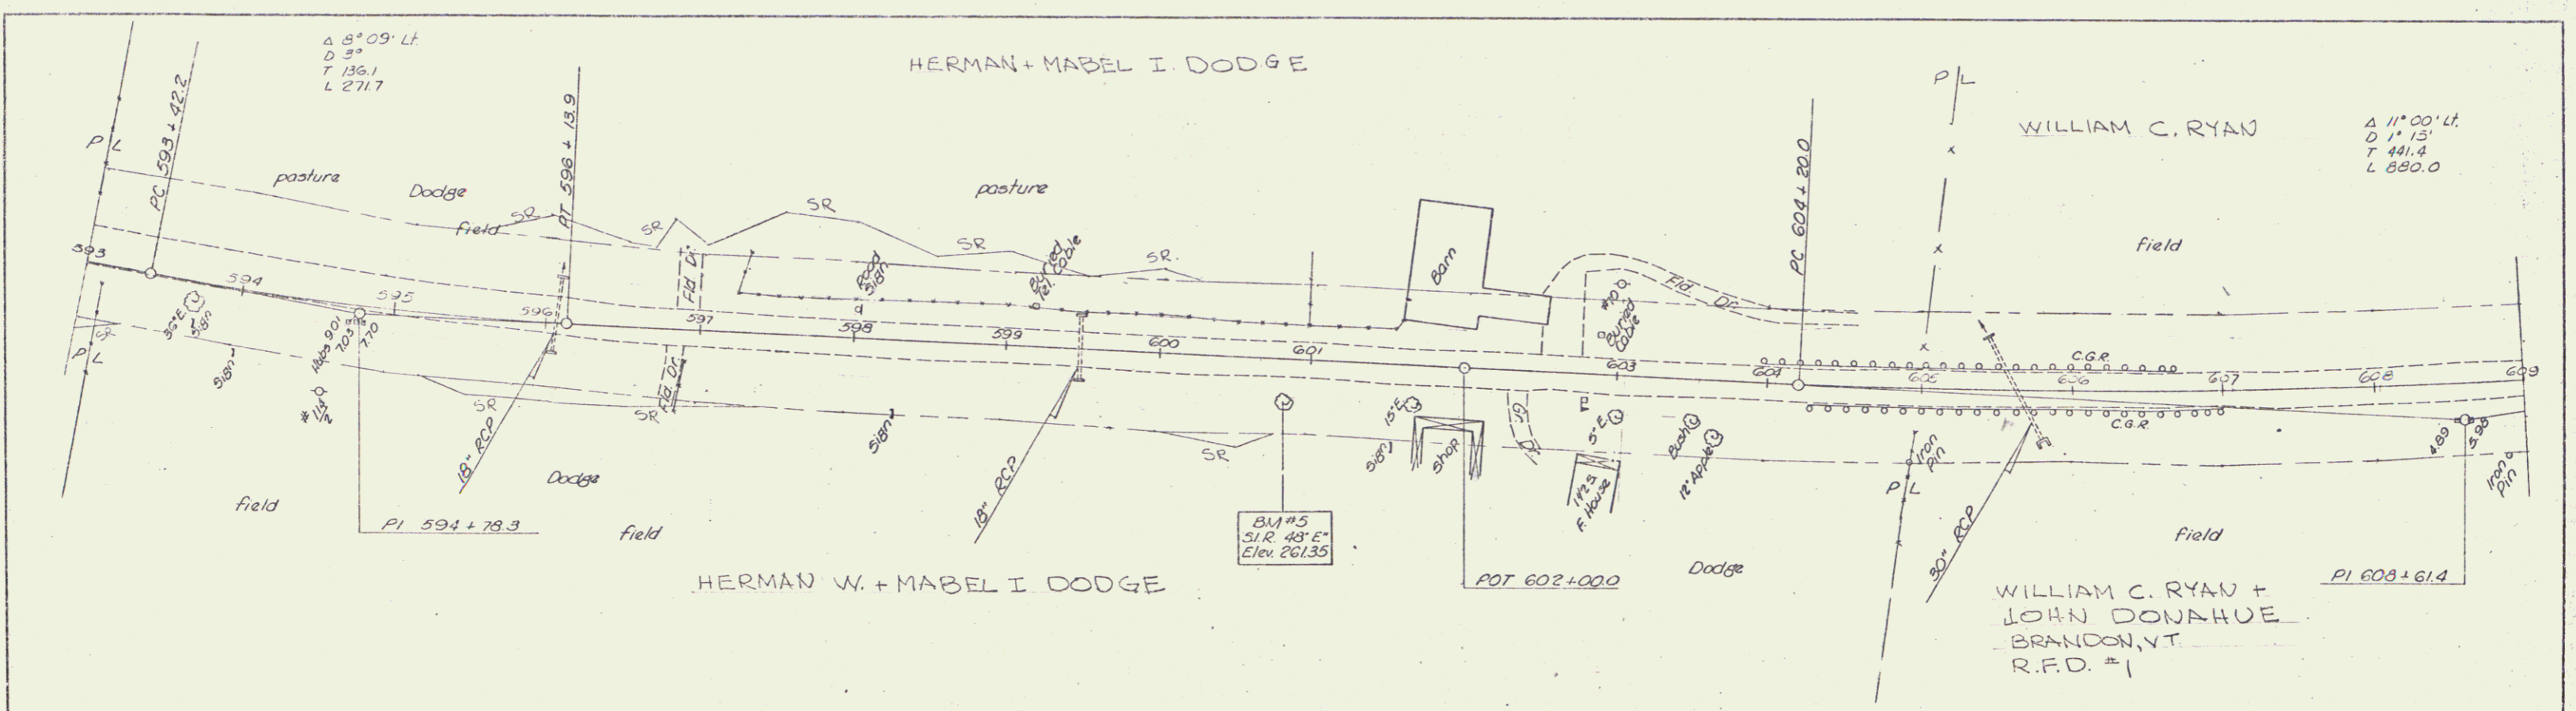


PLATE 1, PLAN-PROFILE  
LITTLE & JONES CO.

BRANDON  
SEP 21 1933

7