


PARCEL 2 A, B  
 GRANTOR ANTHONY C. & HEDVIG GIAIOTTI  
 STATIONS 615+50 - 640+25 ±  
 TAKING 5.26 A ±  
 RIGHTS: CULVERT: STA 616 + 00 ±  
 CHANNEL: STA 619 + 00 - 621 + 00 LT.  
 SLOPE RIGHTS: STA 634 + 25 - 640 + 25 LT.  
 TITLE TAKEN: COND. 3/30/56/  
 RECORDED: MT. TABOR - BK 15 - PG 25-51-3/30/56

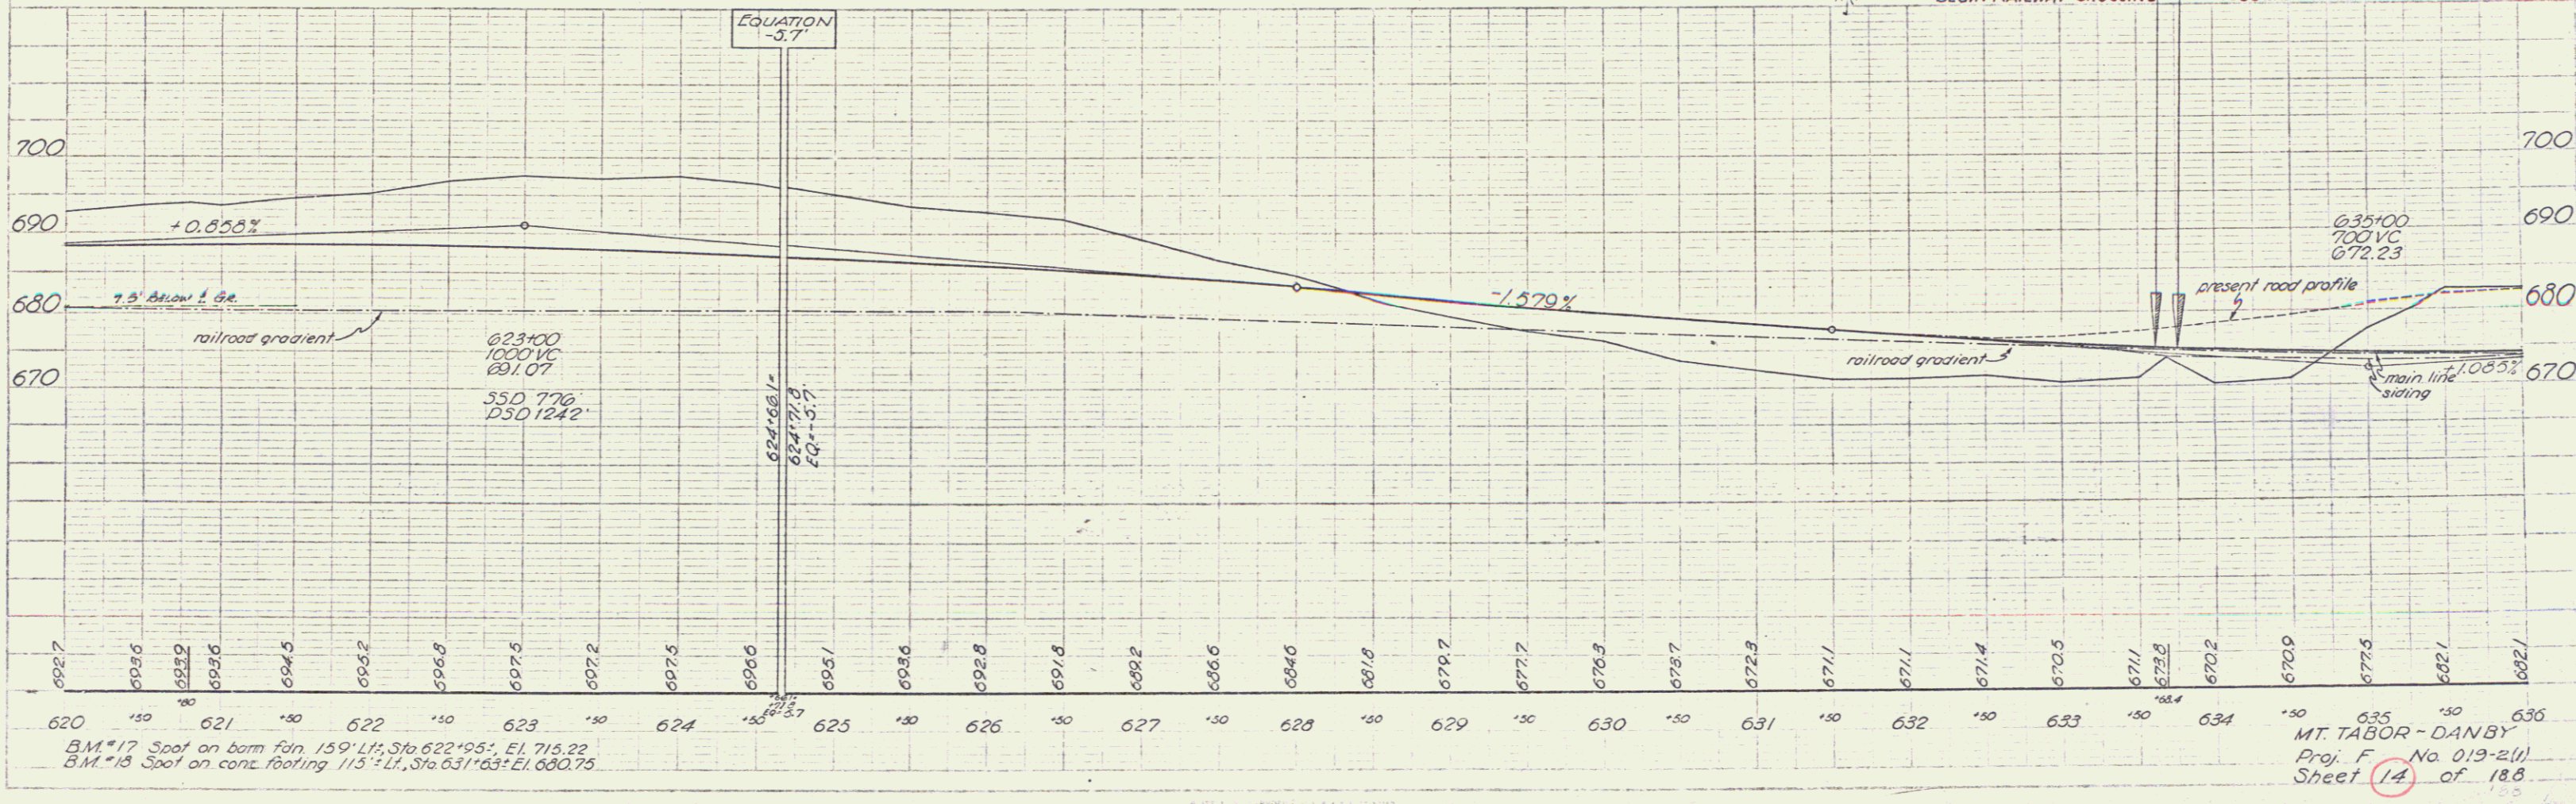

BM #17 Spot on barn fin 159' Lt, Sta 622+95, El. 715.22  
 BM #18 Spot on conc footing 115' Lt, Sta 631+63, El. 680.75

MT. TABOR - DANBY  
 Proj. F No. 019-2(1)  
 Sheet 14 of 18.8