


State of Vermont-Acquired from
 E.C.Crosby Estate, G.E. Crosby & W.E. Crosby
 By Cond., Recorded 3-30-56, Book 15, Pages 25-51

MP 0282


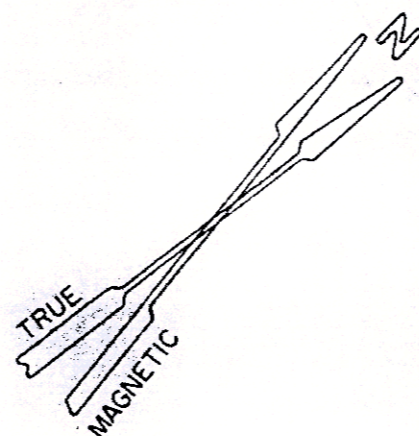


Acquired by Goodwin E. Crosby, Dec. 16, 1955 Decree of Distribution
 Recorded 12-27-55, Book 15, Pages 1 & 2

And

Q.C.D. from William E. & Ruth A. Crosby (H&W)
 Recorded 7-20-63, Book 15, Page 290

MP 0293

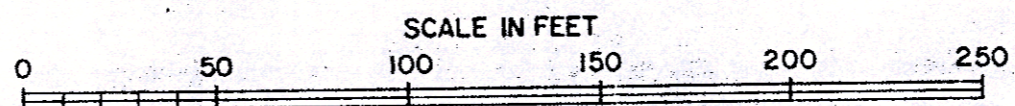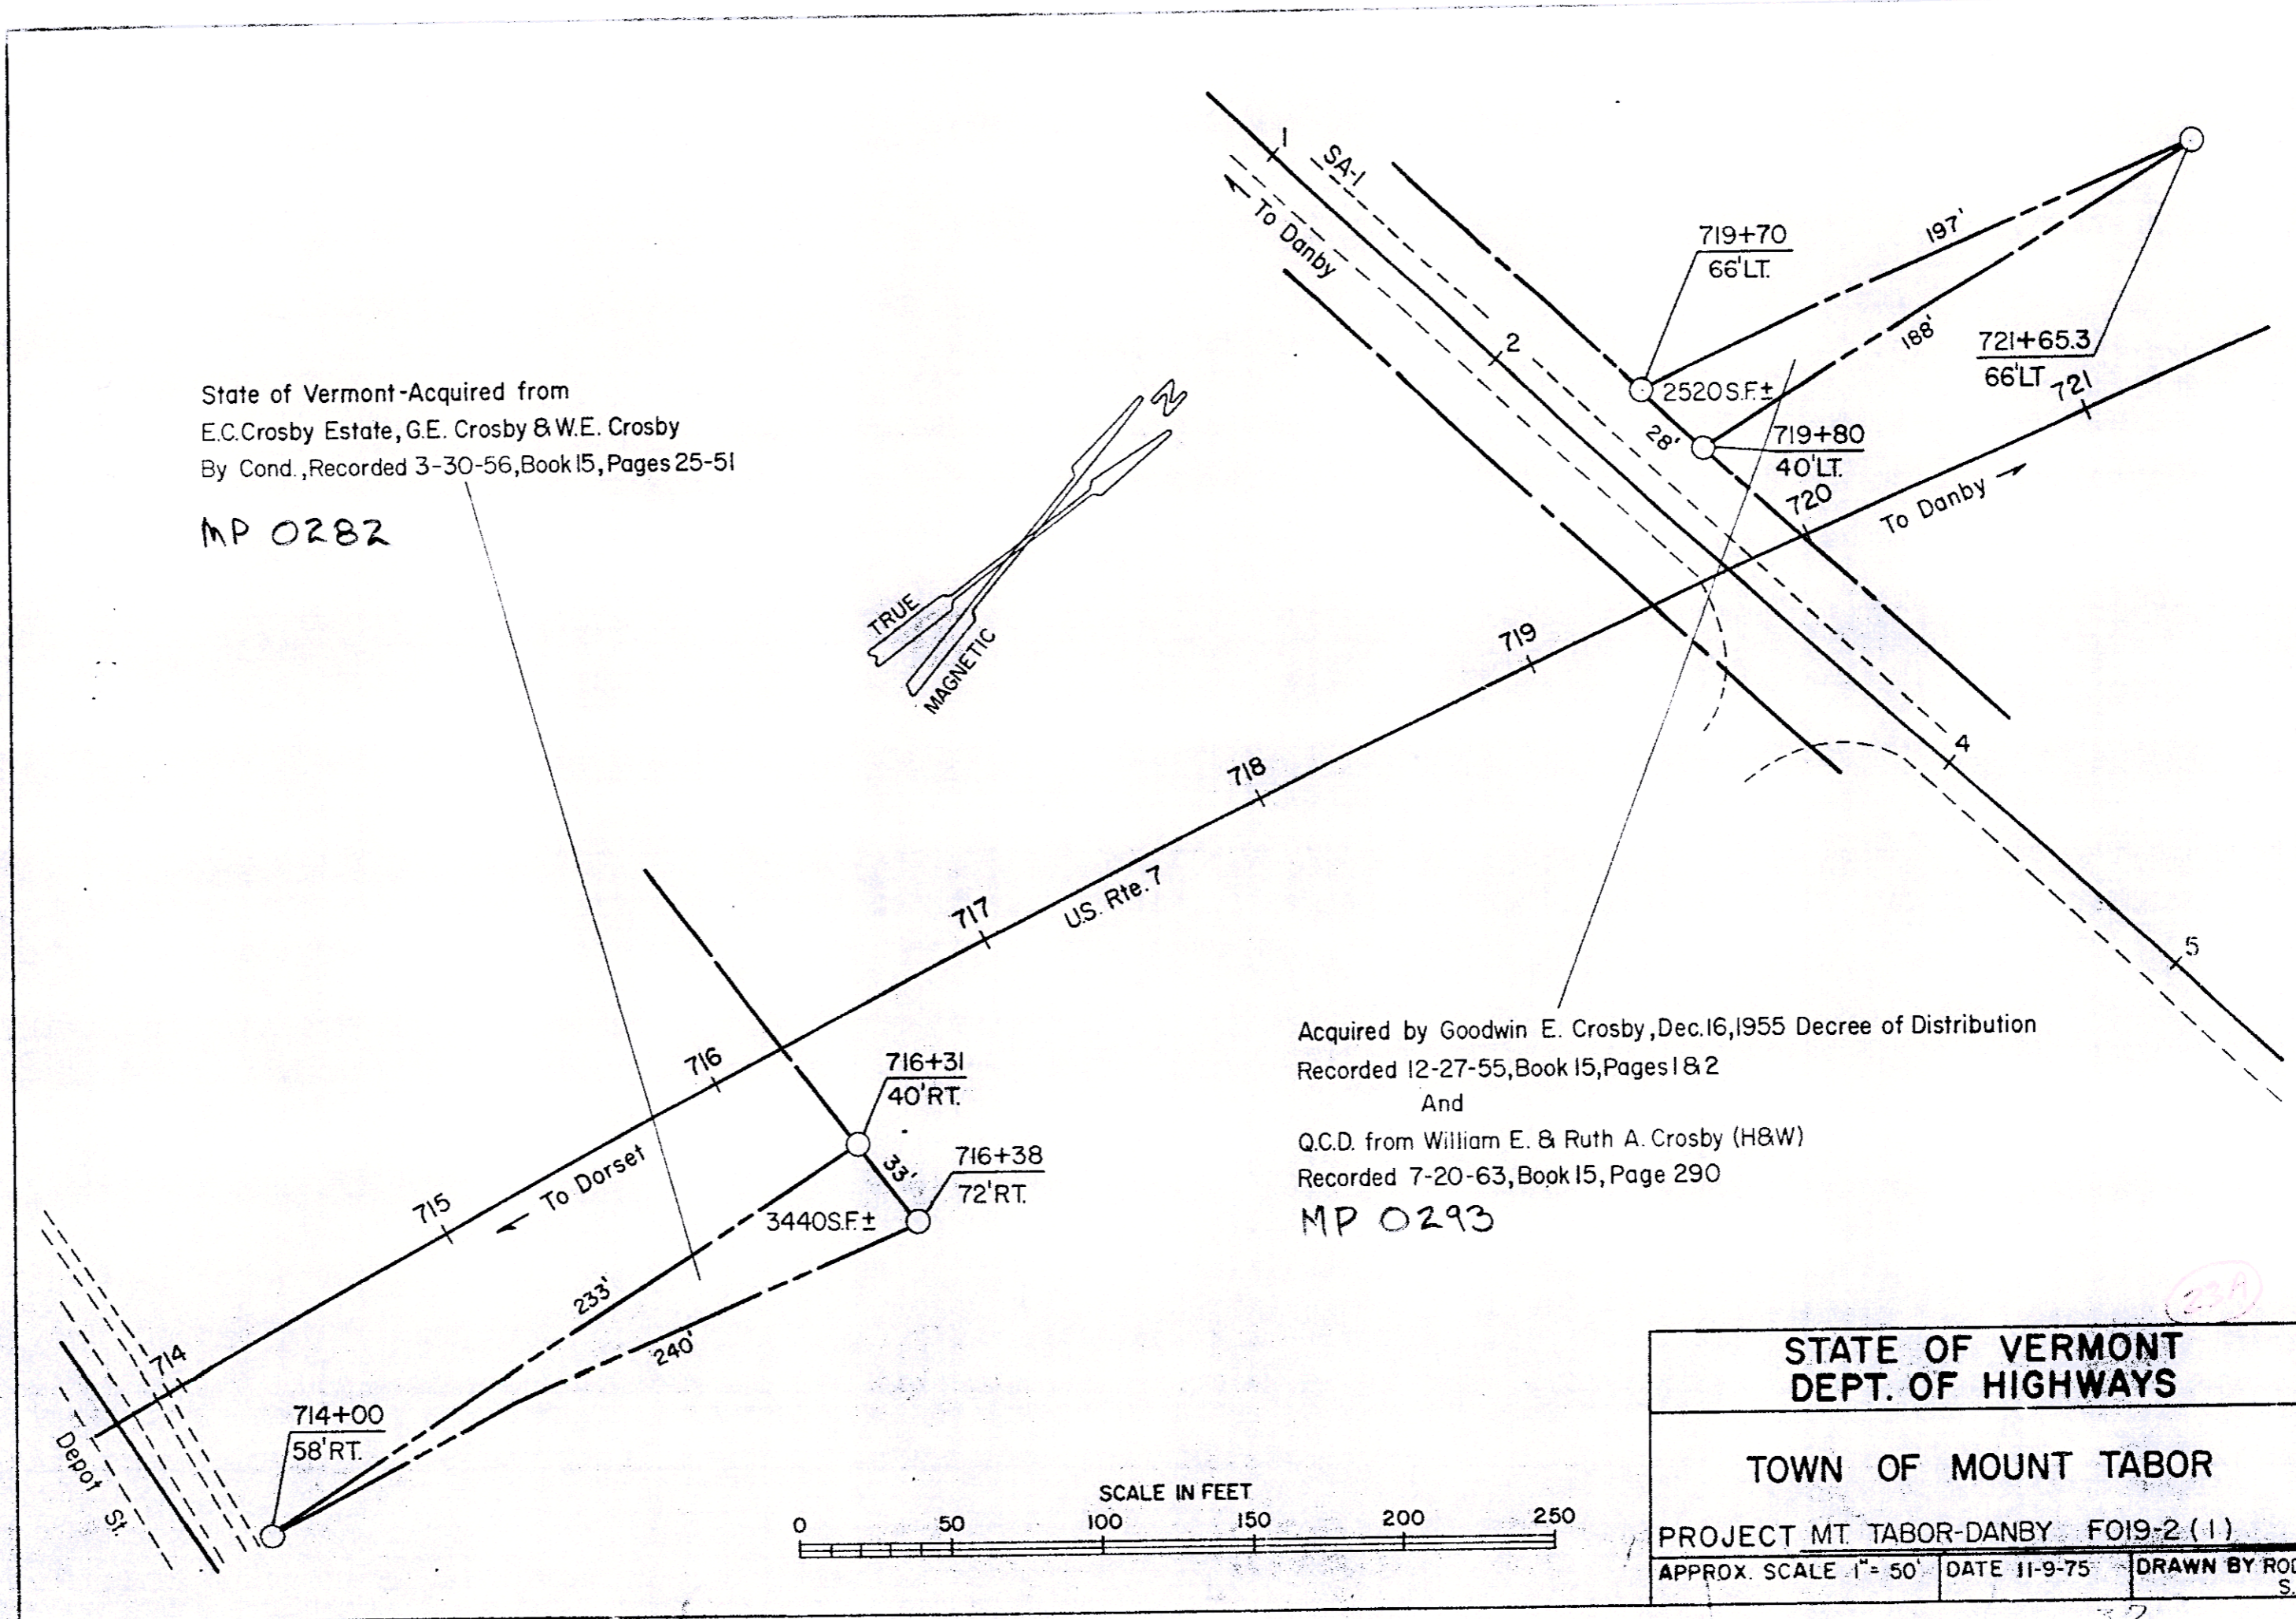

STATE OF VERMONT DEPT. OF HIGHWAYS		
TOWN OF MOUNT TABOR		
PROJECT MT. TABOR-DANBY FO19-2 (1)		
APPROX. SCALE 1" = 50'	DATE 11-9-75	DRAWN BY ROD S.