


SOUTH WALLINGFORD VILLAGE

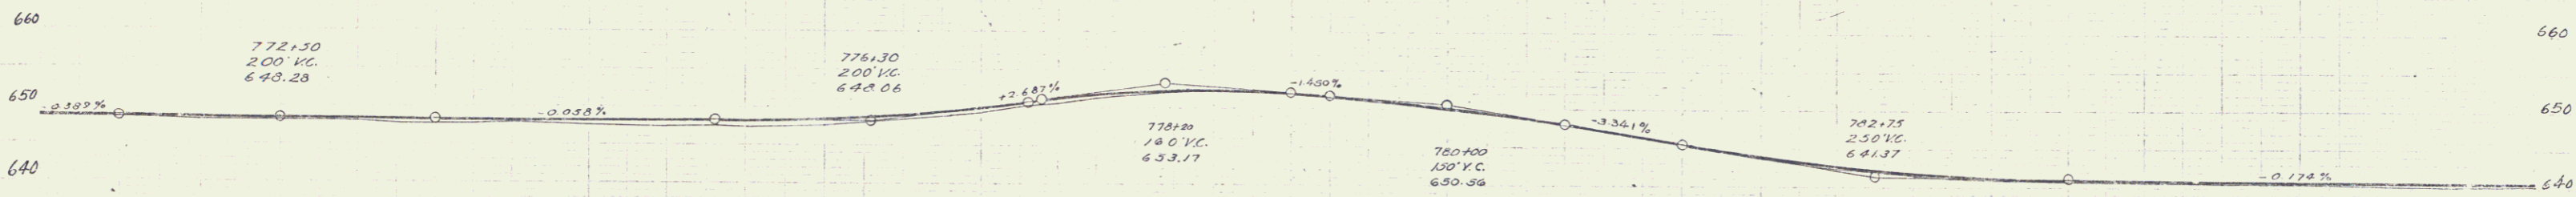


B.M. #9 SPIKE IN ROOT OF 12" ELM 10 FT. RT. OF STA. 772+63 ELEV. 644.34
 B.M. #10 PAINT SPOT ON CONG. GAS PUMP FOUNDATION 16 FT. RT. OF STA. 777+51 ELEV. 650.19
 B.M. #11 PAINT SPOT ON CONCRETE STEP 3 1/2 FT. LT. OF STA. 782+22 ELEV. 644.98

SCALE 1" = 20'
 SHEET 13