


PARCEL INSTRUMENT	DATE	GRANTOR	GRANTEE	RECORDED	WALLINGFORD
A	W.D. 7-26-35	CHAS. P. LETTAM, GOSS	510 RT.	BOOK 25	PAGE 207
A-1	W.D. 11-10-35	W.C. LEHAGAN	"	BOOK 25	PAGE 226
COLA 1	REVERSE	"	"	BOOK 25	PAGE 226

Sta 860+00-862+25
The balance of the excavation to be used between 860+00-860+100

Sta 862+25-865+00
6000 c.y. of excavation is to be used between Sta 865+00-869+15.3 and Sta 865+66-869+150

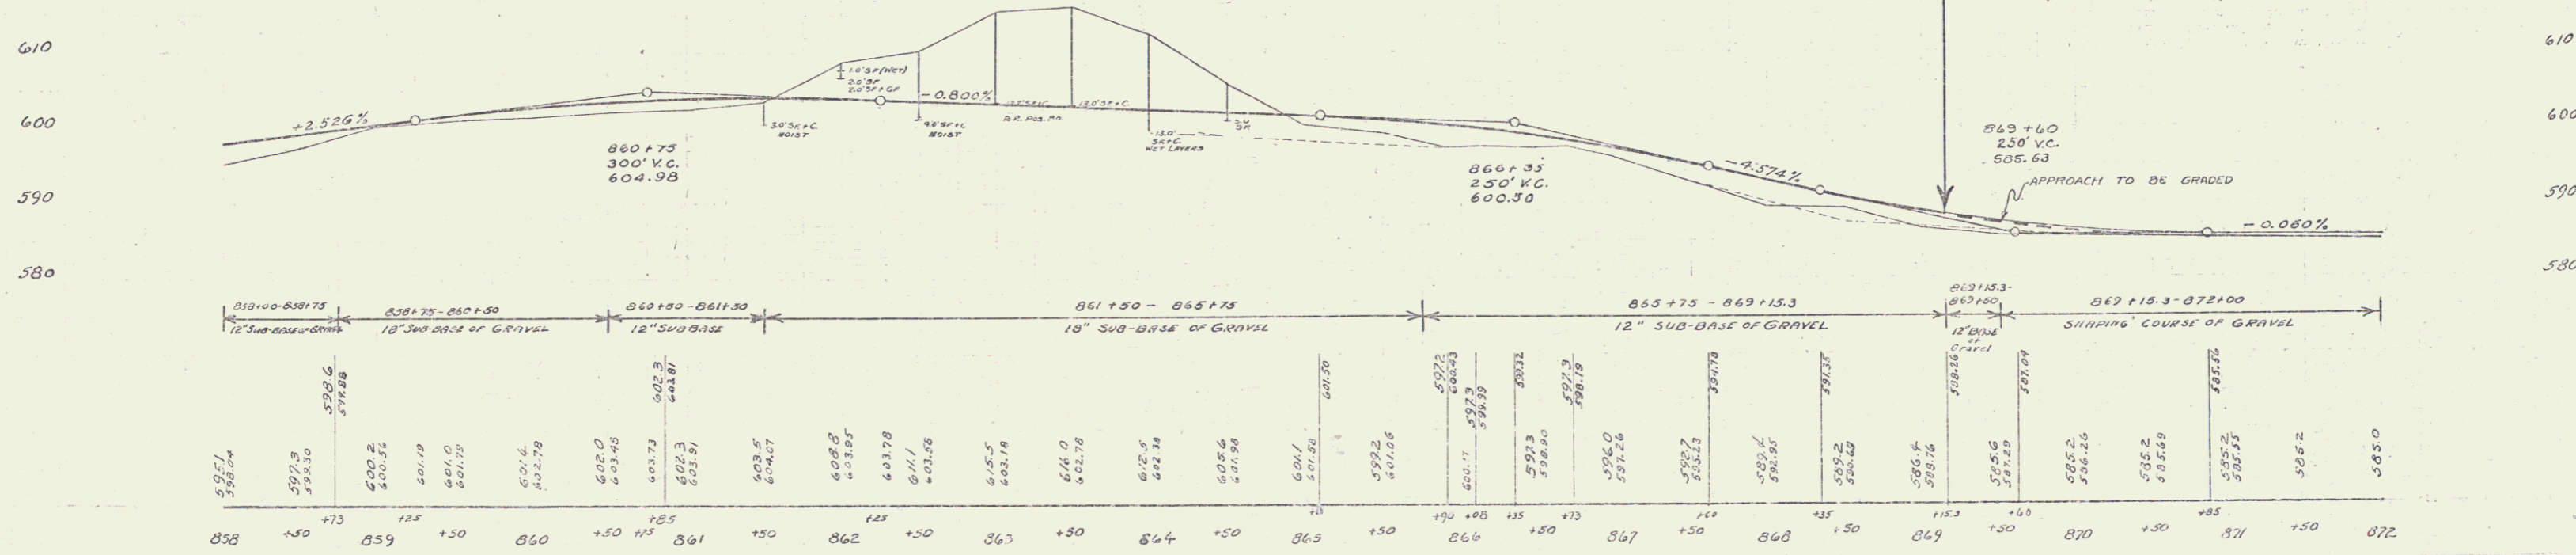

BM#27 Paint spot on concrete 5110 foundation 20 ft. W. Sta. 861+23 Elev 596.40