


BITUMINOUS CONCRETE SURFACE FOR  
 GUTTERS & TRAFFIC ISLANDS, ITEM 554  
 256+84 - 259+19  
 260+19 - 262+49  
 GRANITE SLOPE EDGING  
 ITEM 556-A  
 256+50 - 259+21  
 260+17 - 263+00  
 EXCAVATION AND REMOVAL OF ROAD SURFACE  
 AND/OR PAVEMENT, ITEM 119  
 RAMP A 7+00 - 9+65 LT  
 15+16 - 15+50 LT  
 SEEDING, ITEM 611  
 181.1 - 184.1 TEM 610  
 TOPSOIL, ITEM 621  
 256+50 - 256+89 MED.  
 260+19 - 262+49 MED.  
 CONSTRUCT DRIVES  
 RAMP A 6+50 LT  
 A 8+60 LT  
 A 15+72 LT (1+30)  
 A 17+00 LT

CONTROL OF ACCESS LIMITS  
 257+44.8 - 263+00  
 (EXCEPT AT RAMP ENTRANCES RT. & LT.  
 OF STA 259+69.03)

MATCH A  
 PROPERTY LINE, FENCE WITH STEEL POSTS  
 ITEM 553-II  
 259+83 - 263+00 RT.  
 259+83 - 263+00 LT.  
 PLANK GUARD RAIL, ITEM 540  
 257+50+ CONSTRUCT BARRICADE  
 DRILLING & BLASTING OF SOLID ROCK SUBGRADE, ITEM 115  
 258+50 - 260+50

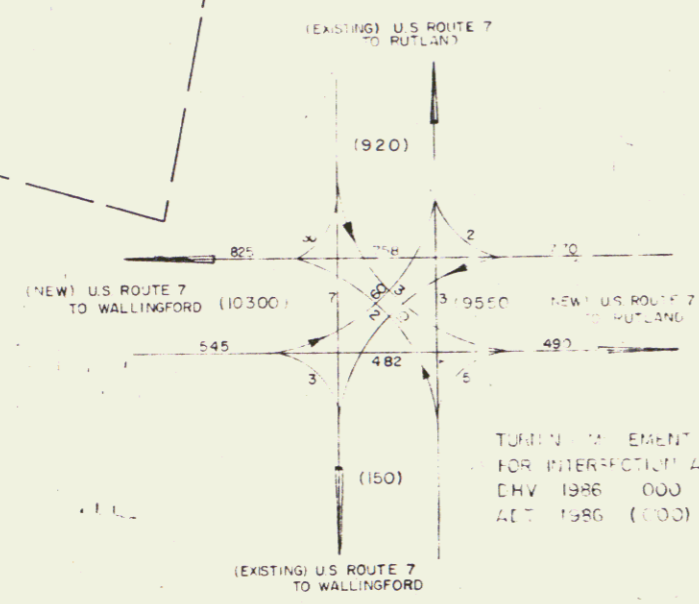

5+00  
 BEGIN RAMP A CONSTRUCTION

CLARENCE  
 019 38  
 20

FEB 25 1980