

BEGIN ROW PROJ APO19-2 (50)
STA. 159+00

BEGIN LIMITED ACCESS
159+00 55' Lt.

END LIMITED ACCESS
12+07 30' Lt.

BEGIN LIMITED ACCESS
12+69 25' RT.
END LIMITED ACCESS
168+50 150' Lt.

BEGIN LIMITED ACCESS
169+50 135' Lt.

55

6


8

7

9

BEGIN LIMITED ACCESS
164+60 80' RT.

VERMONT DEPARTMENT OF HIGHWAYS
DRAFT OF WAY PLANS
PROJECT WILLISBORO CIRCUMFERENCE
170-2-500
17

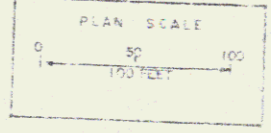

SHEET 18

11