


GRANITE
SLOPE EDGING
177+00 - 178+50 LH

STANDARD STEEL BEAM GUARD
RAIL w/ STEEL POSTS, Item 545-A
SB 185+28 - 186+07 LT
NB 185+28 - 186+07 Rt

EXCAV & REMOVAL of ROAD SURFACE
AND/OR PAVEMENTS, ITEM 113
172+00 LH - 174+00 LT

STONE FILL FOR SLOPE
PROTECTION (LIGHT TYPE), Item 512
172+15 - 172+50

12" SUB-BASE OF SAND, Item 202
172+50 - 174+25

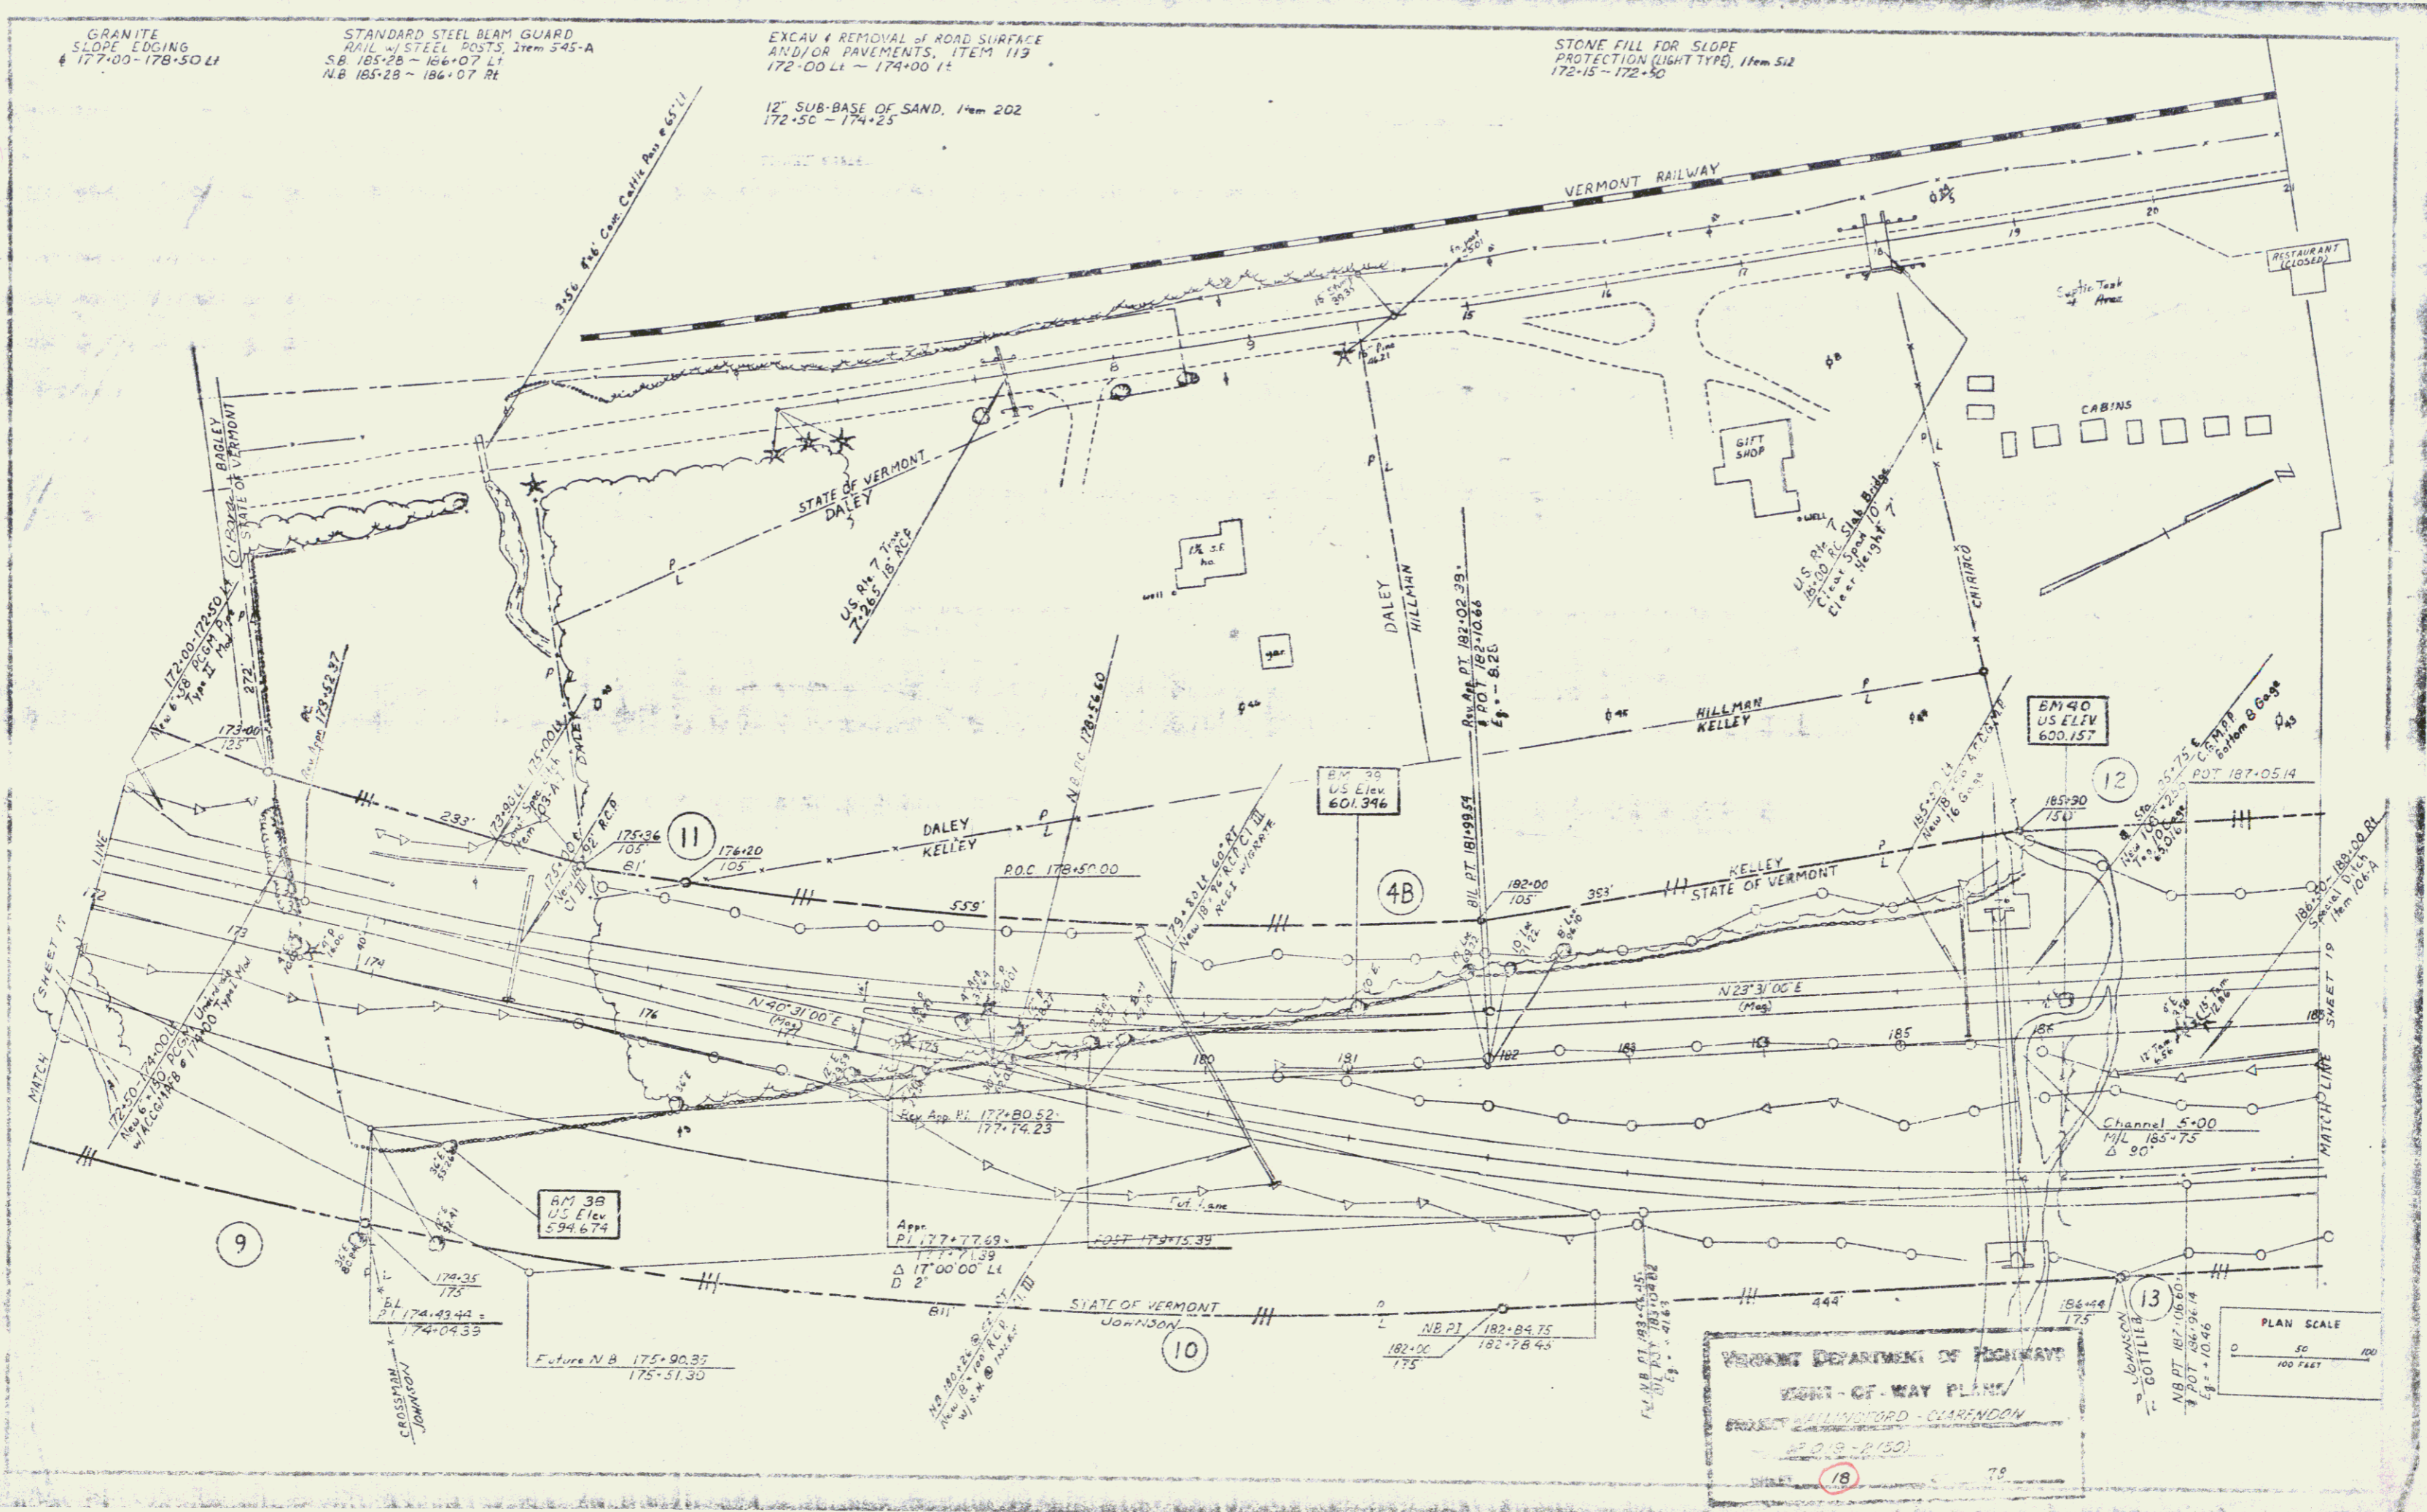

VERMONT DEPARTMENT OF HIGHWAYS
WEST OF WAY PLAN
PROJECT HILLMANFORD - CLARENDON
SP. 218 - 2150
SHEET 18

PLAN SCALE
0 50 100 FEET