

CHAIN LINK FENCE, Item 581-I
SB 281+00-284+25 LF
SB 285+25-293+00 LF

EXCAV & REMOVAL OF ROAD SURFACE, Item 119
NB 284+00-285+00 Rt.
PLANK GUARD RAIL, Item 540
1+281+00 (Darr. code)
284+00 LF

CONSTRUCT APPROACH
284+72 Lt (20' W)
284+72 Rt

Vertical Granite Curb
284+720 Lt (4' W)
Approach Radius (See Below, Rt.)

THREE CABLE GUARD RAIL w/ STEEL POSTS, Item 542
SB 290+00-293+00 LF
SB 281+00-281+72 Rt

DIT CONCRETE CURB, Item 535
290+00-293+00 LF

REMOVAL & DISPOSAL OF PRESENT GUARD RAIL, Item 549
286+00 Rt.


Construct Drive
Approach 14+00 Rt. "C" Line
" " 5+12 Rt. "D" Line

STEEL BEAM GUARD RAIL w/ STEEL POSTS
SB 281+86-282+60 Lt
NB 286+70-286+89 Rt
NB 286+74-287+28 Rt


TOPSOIL & SEEDING, Items 621, all (Lawns)
TR 25 13+00-16+00 Lt
US 7 2+30-5+00 Rt

Drilling and Blasting of Solid Rock Subgrade, Item 114
SB 283+00-283+30 SB
282+38-284+30 NB
C/Lines 10+12-14+00
D/Lines 2+00-4+00
1+5-1+11 Lt 2+1+50
2+281+00-281+30

PROPERTY LINE FENCE w/ STEEL POSTS, Item 593-II, Mod.
NB 281+00-284+50 Rt
NB 286+00-295+00 Rt
SB 293+00-295+00 Lt
1+5-1+11 Lt 2+1+50
VERTICAL GRANITE CURB, Item 536-P
SB Lt 284+15-284+61
284+65-285+120
NB Rt 284+28-285+78
285+35-285+64

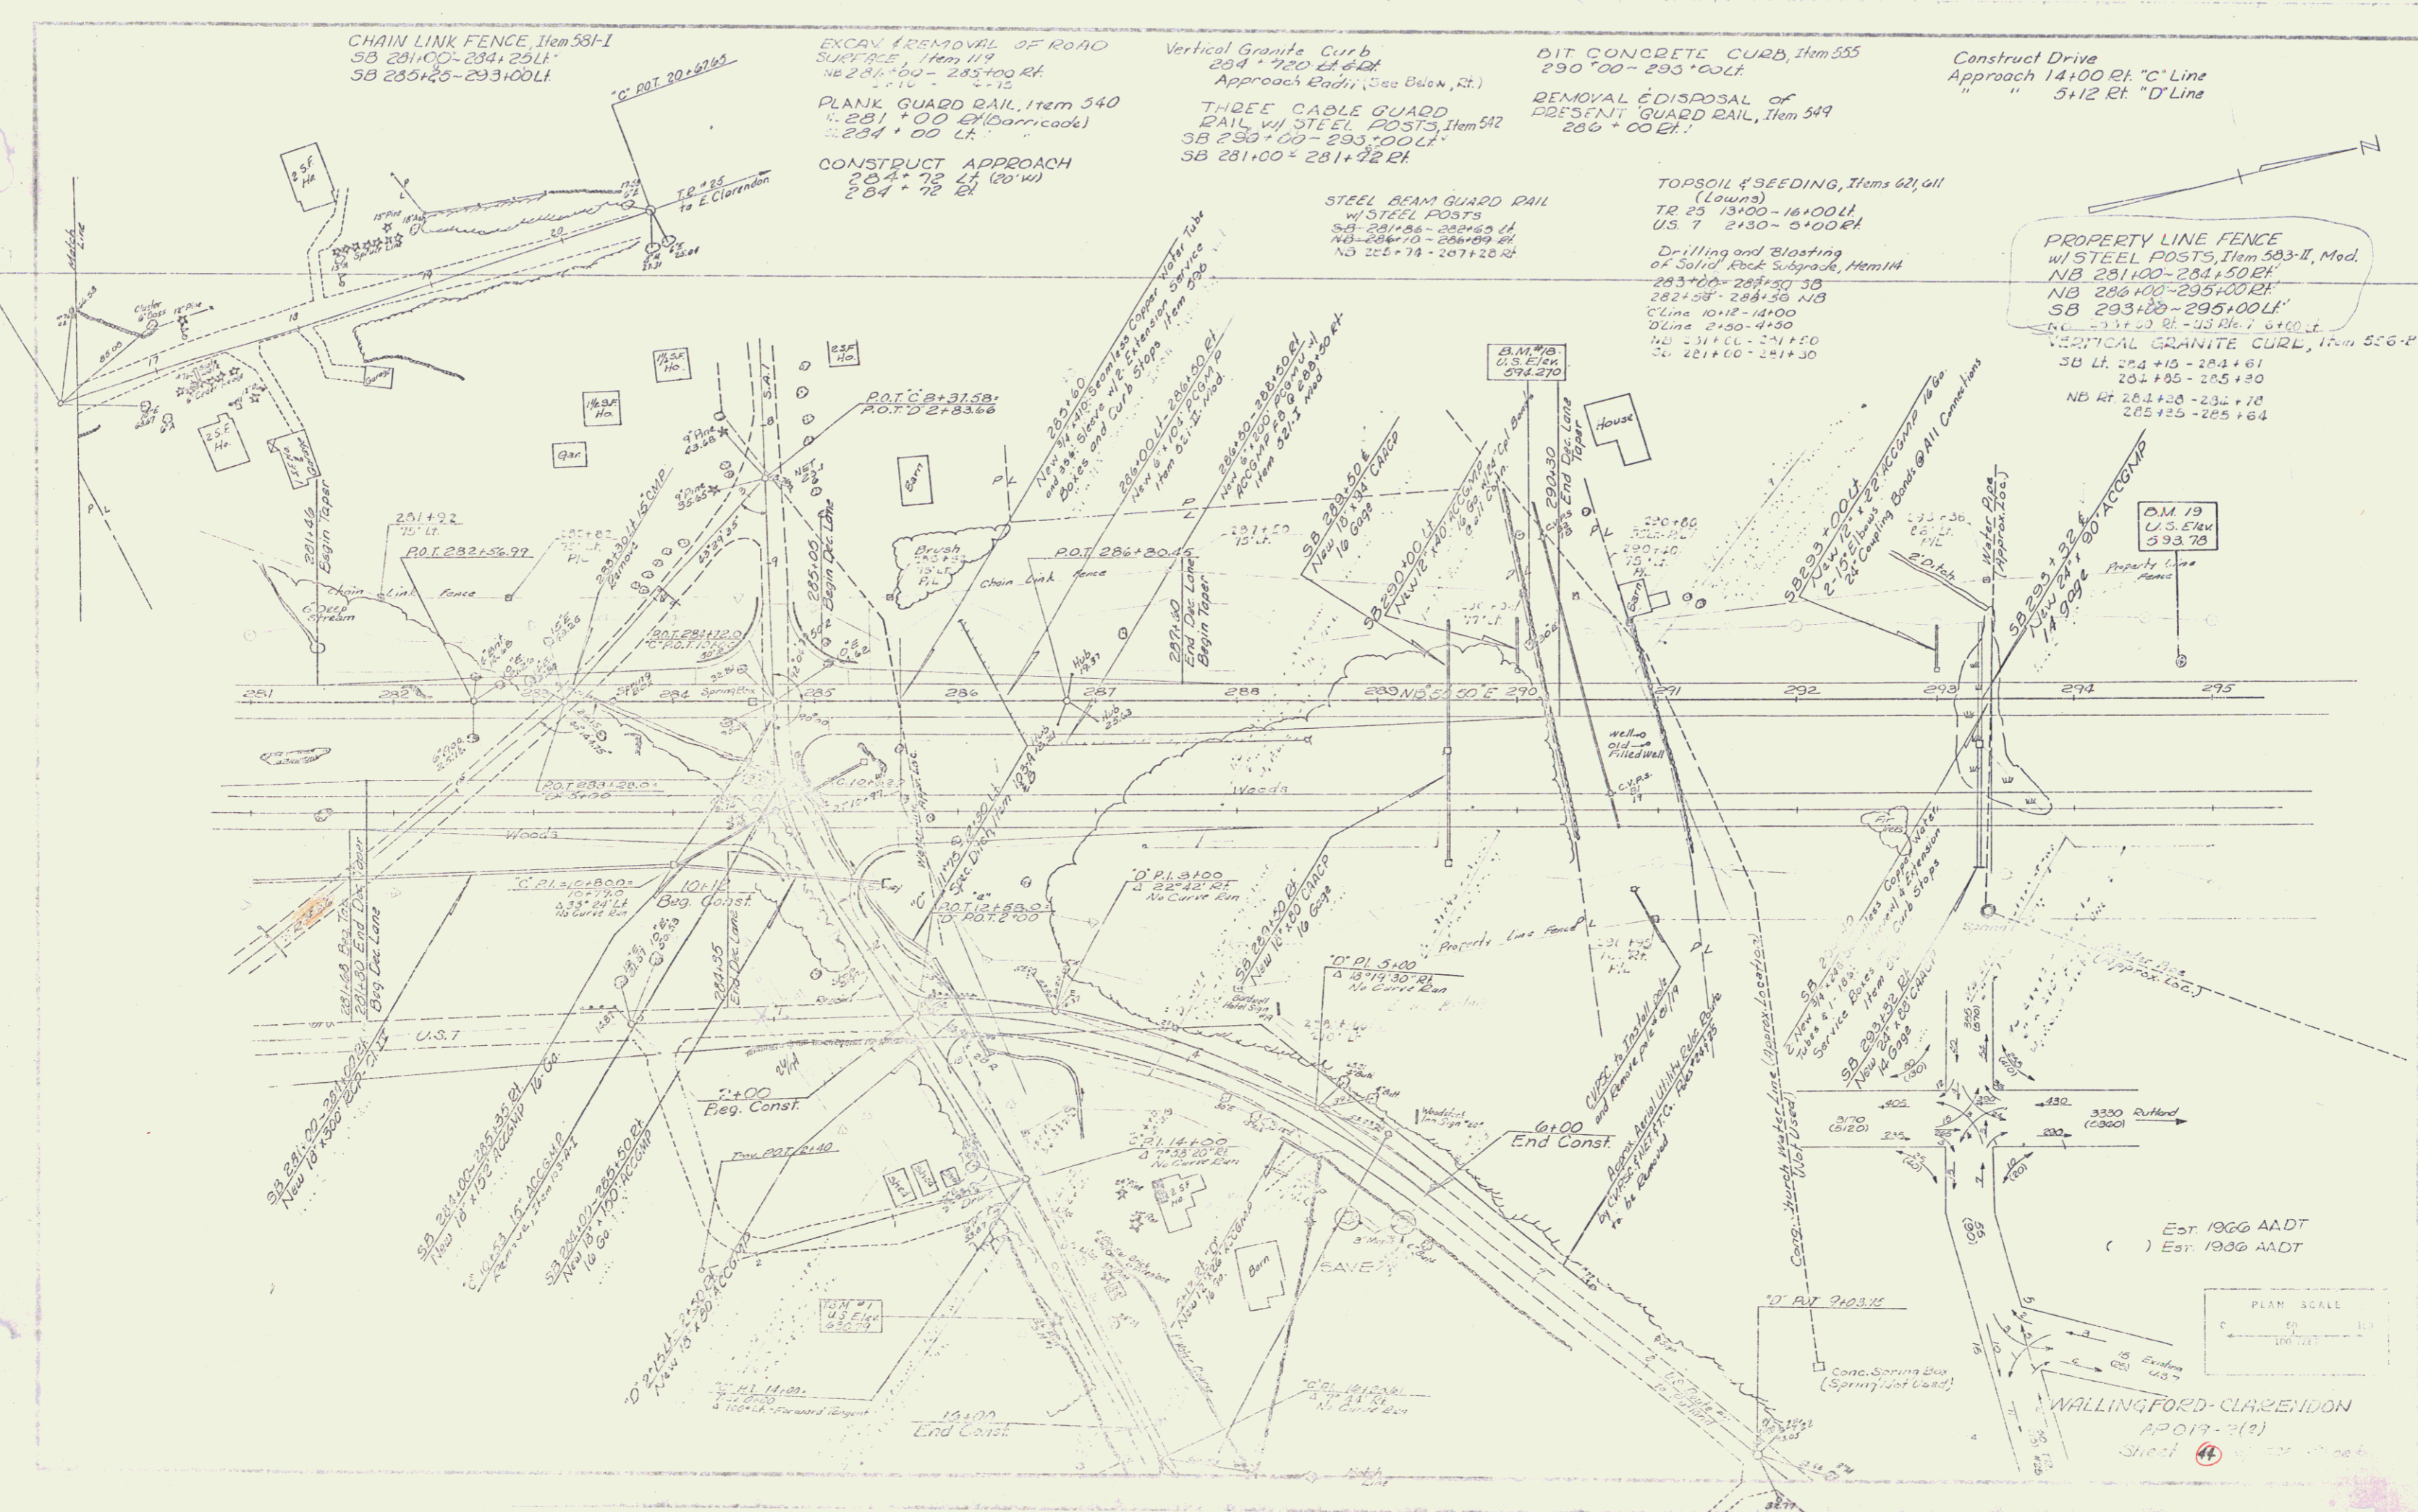

Est. 1966 AADT
() Est. 1996 AADT

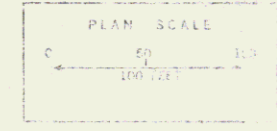

WALLINGFORD-CLARENDON
APO17-2(2)
Sheet 4