
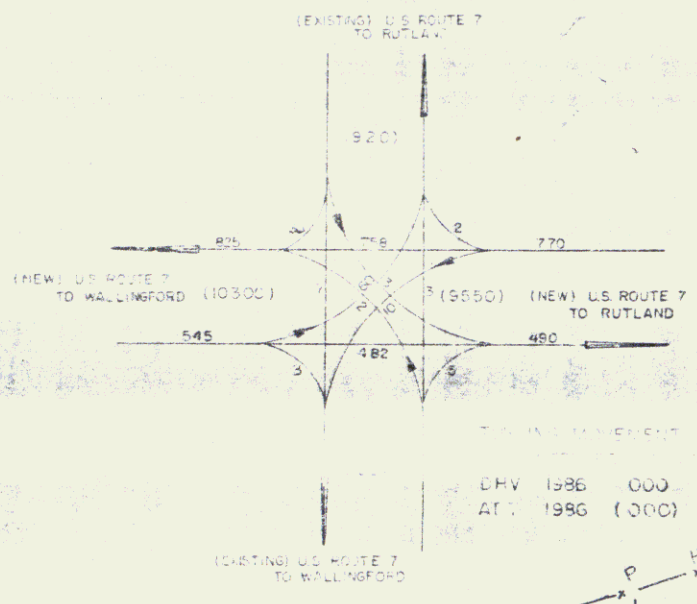


BITUMINOUS CONCRETE SURFACE FOR
 GUTTER & TRAFFIC ISLANDS, ITEM 554, MOD.
 254+00 - 254+50
 257+10 - 257+50
 GRANITE CURB EDGING
 ITEM 556-A
 256+10 - 256+21
 257+17 - 257+50
 EXCAVATION AND REMOVAL OF ROAD SURFACE
 AND/OR PAVEMENT, ITEM 814
 257+10 - 257+50 LT
 254+16 - 254+50 LT
 SEEDING, ITEM 61
 TOPSOIL, ITEM 621
 256+50 - 256+80 MED
 262+49 - 263+00 MED
 CONSTRUCT DRIVES
 RAMP A 6+50 LT
 A 8+40 LT
 A 8+72 LT - (11+30)
 A 17+00 LT
 STANDARD STEEL BEAM BRIDGE #2
 WITH 21 FEET SPAN, ITEM 945-A
 260+00 - 261+02 LT.

POOR ORIGINAL COPY

PROPERTY LINE FENCE WITH STEEL POSTS
 ITEM 913-11, MOD.
 254+00 - 254+50
 PLANK GUARD RAIL, ITEM 540
 257+00 - 257+50
 DRILLING & BLASTING OF SOLID ROCK SUBGRADE, ITEM 115
 254+50 - 260+50

RIGHT-OF-WAY PLANS
 WALLINGFORD-CLARENDON
 PROJECT
 APO19-2(50)
 SHEET 38 OF 78

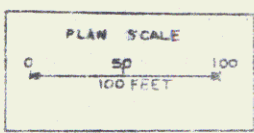

MILLER & THOMAS
 DELLA CROCE
 MATCH SHEET
 53
 54

DESIGN WITH CONSTRUCTION

