

**GUARD RAIL REQUIRED**

STATION	TO STATION	LENGTH
32+20	32+52	32'
34+00	34+62	62'
37+20	38+00	80'
43+20	43+40	20'
32+20	32+44	24'
34+00	34+42	42'
37+20	38+00	80'
43+20	43+40	20'
TOTAL FOR THIS SHEET 300'		



**NEW CULVERTS REQUIRED**




PROJECT NO.	STATE	PROJECT NO.	SECTION	SHEET NO.	TOTAL SHEETS
8	VT	22	180	8	18

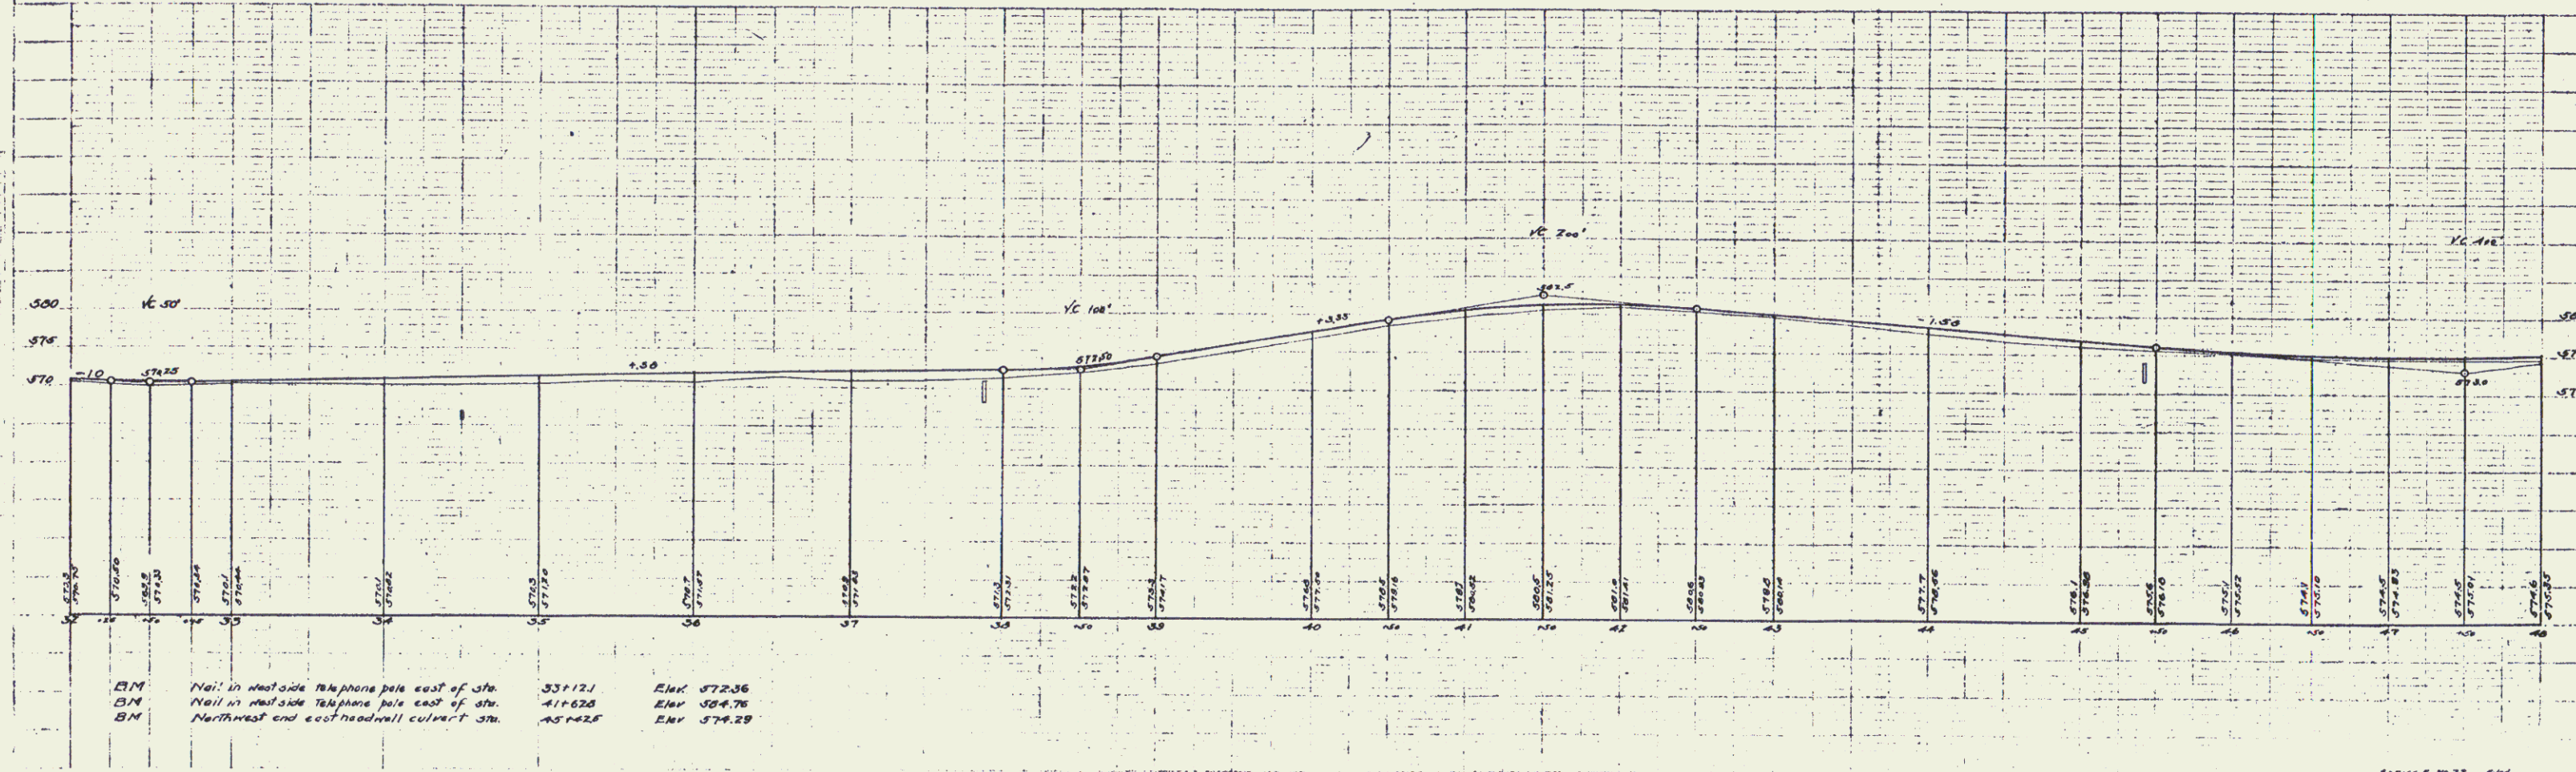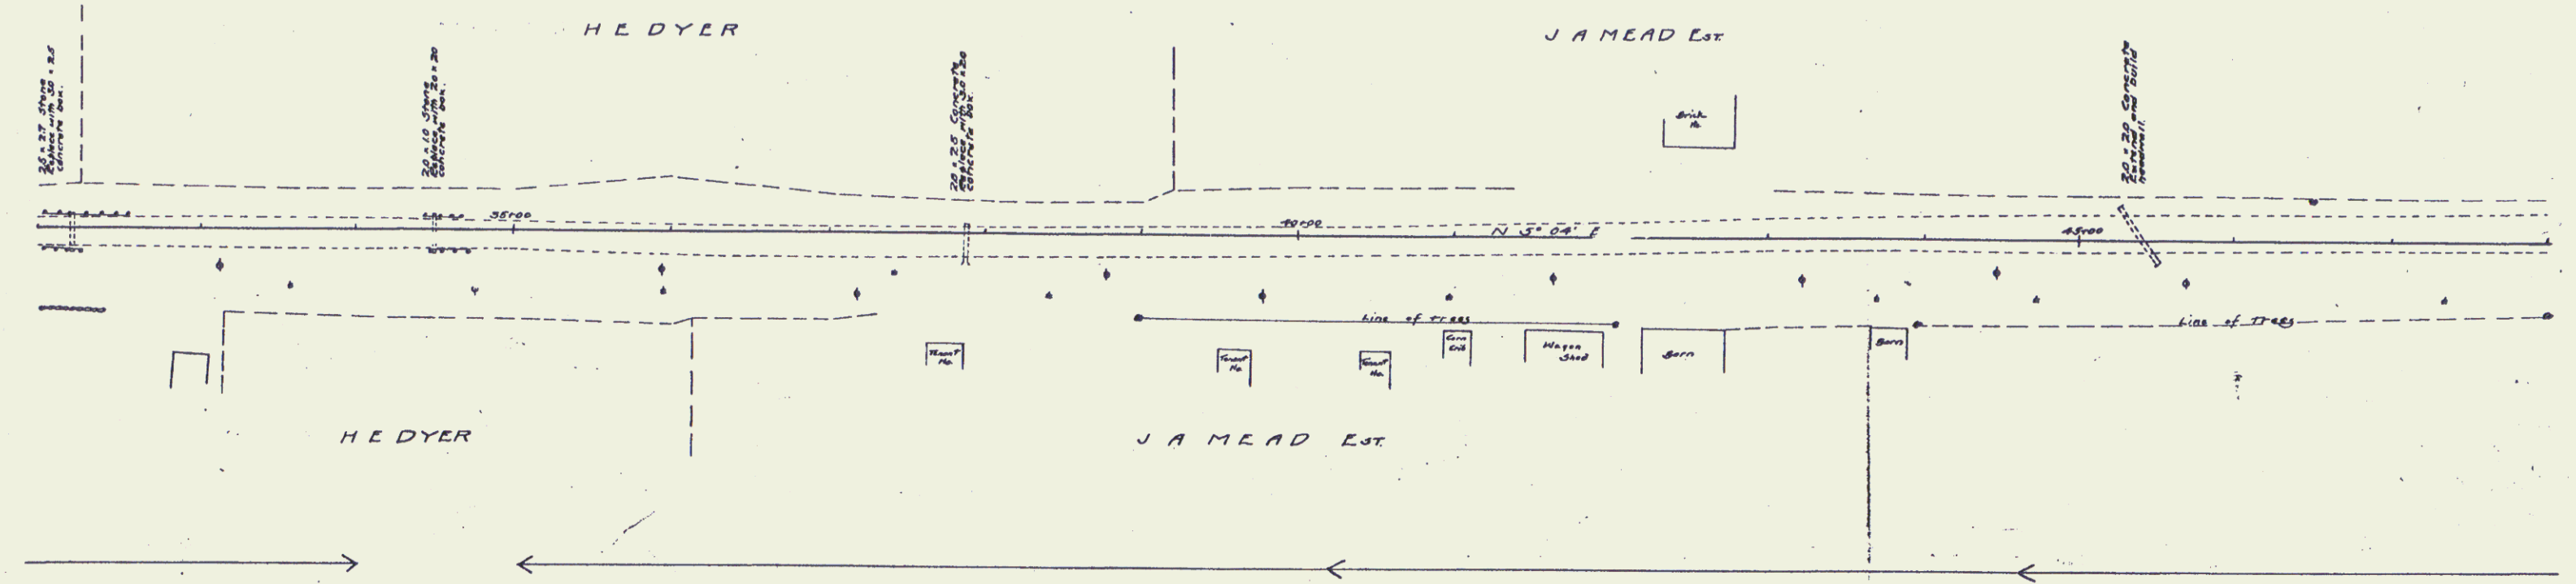

