


Notes:  
 Owner to remove wood wire fence from following area, from 437+69 to 443+80 RT.

CLARA M. HEMENWAY

Notes:  
 Trees from Sta 442+60-443+75 L.R. are not to be disturbed by construction.

#10 A. CARRIE O'NEAL  
 (A.O. 775) STA 443+70 - 443+00 ±  
 COND. 11/12/58  
 RECORDED DORSET - BK 43 - PG 373-11/14/58

#10B CARRIE O'NEAL  
 (A.O. 1202) STA 443+88-453+92 ±  
 GRADE CHANGE - STA 444+00 - 448+00  
 COND. 11/12/58  
 RECORDED DORSET - BK 43 - PG 373-11/14/58

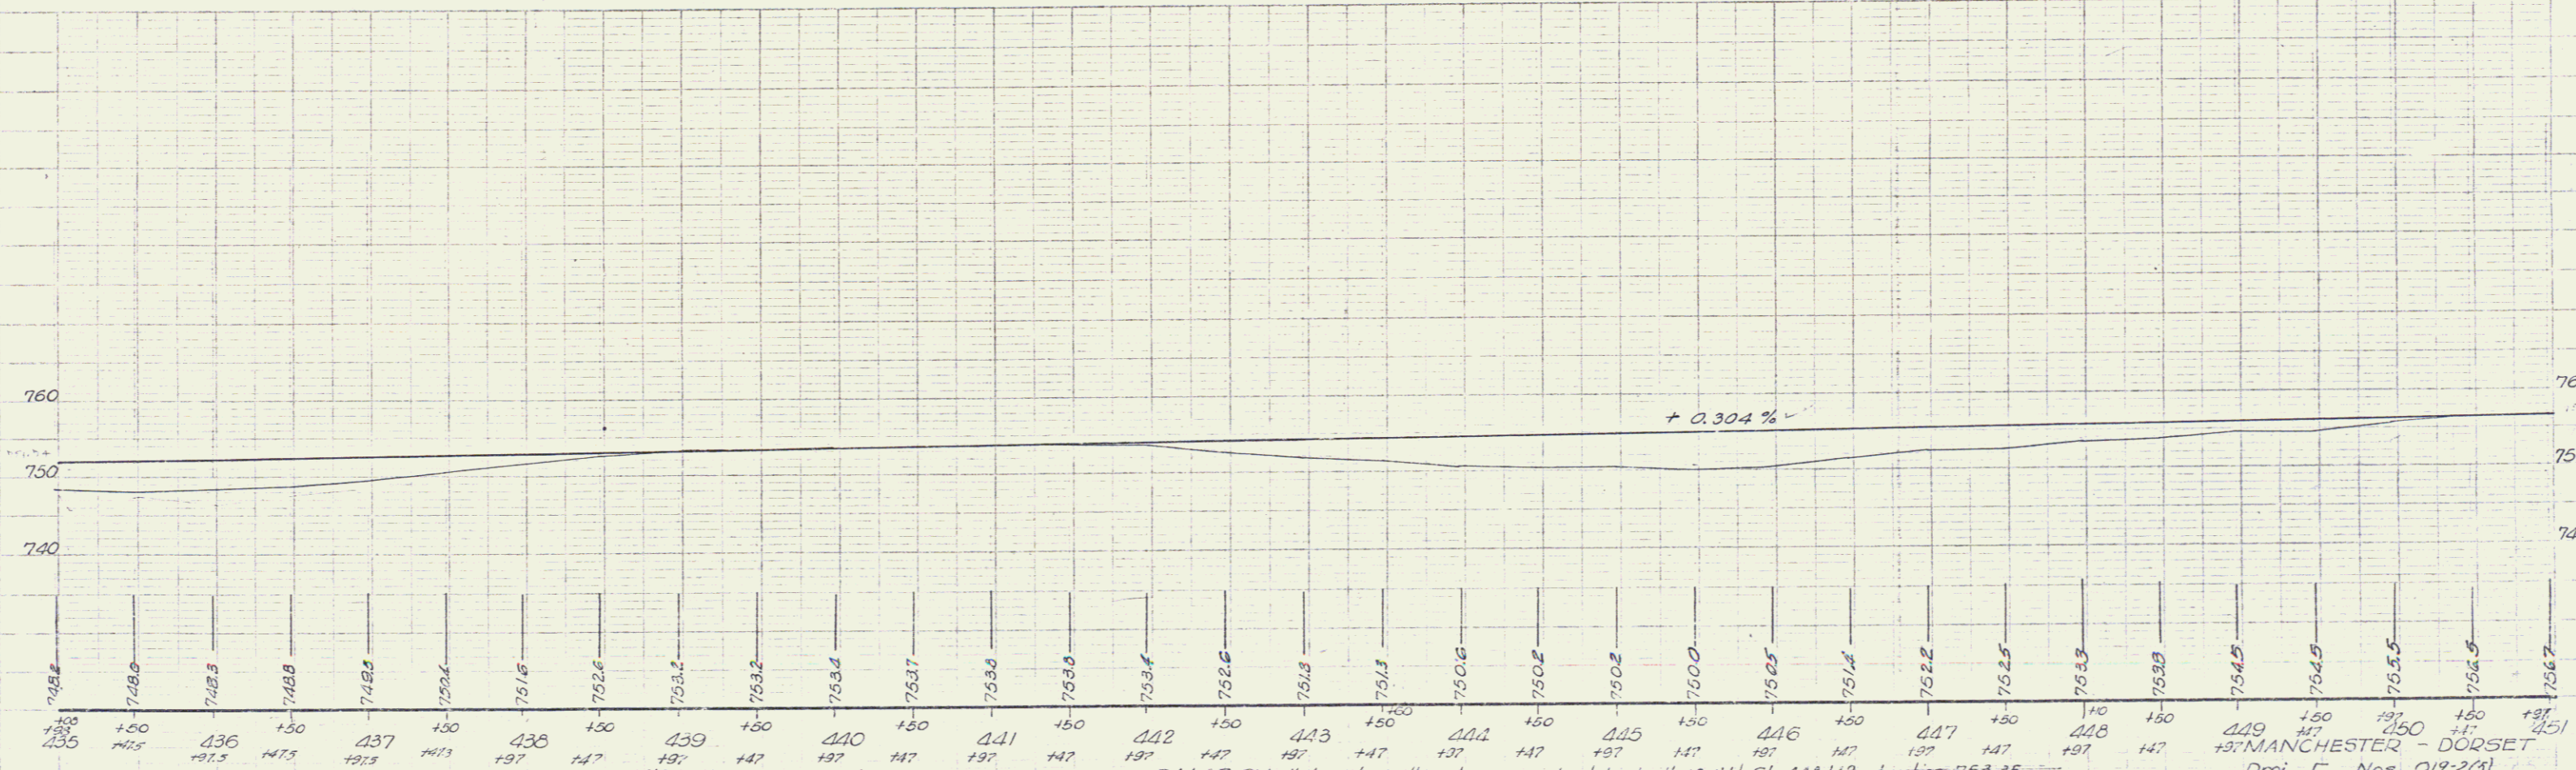

B.M. #6 Chiselled spot, northwest corner culvert headwall 4.5 ft. Lt. Sta 435+10, elevation 747.73

B.M. #7 Chiselled spot, northwest corner culvert headwall 16.5 ft. Lt. Sta 446+12, elevation 753.35

B.M. #6A Sit Pole 52 ft. Lt. Sta 435+50, Elevation 749.25

B.M. #7A Sit Pole 51 ft. Lt. Sta 446+45, Elevation 748.96

Drej. F. Nos. 019-2(3)

Sheet 11 of 138

