



**GUARD RAIL REQUIRED**  
 ON LEFT  
 Sta 400+30 to Sta 401+82 Length 249'  
 401+33 - 5' 408+33 24'  
 ON RIGHT  
 393+00 to Sta 393+24 24'  
 394+70 - 395+66 36'  
 400+18 - 401+22 104'  
 407+30 - 408+23 25'  

NO.	DATE	BY	CHKD.	SCALE	SHEET NO.	TOTAL SHEETS
1	1/2	JK	JK	1" = 100'	28	133

J.L. Davis CH. Eng. Office

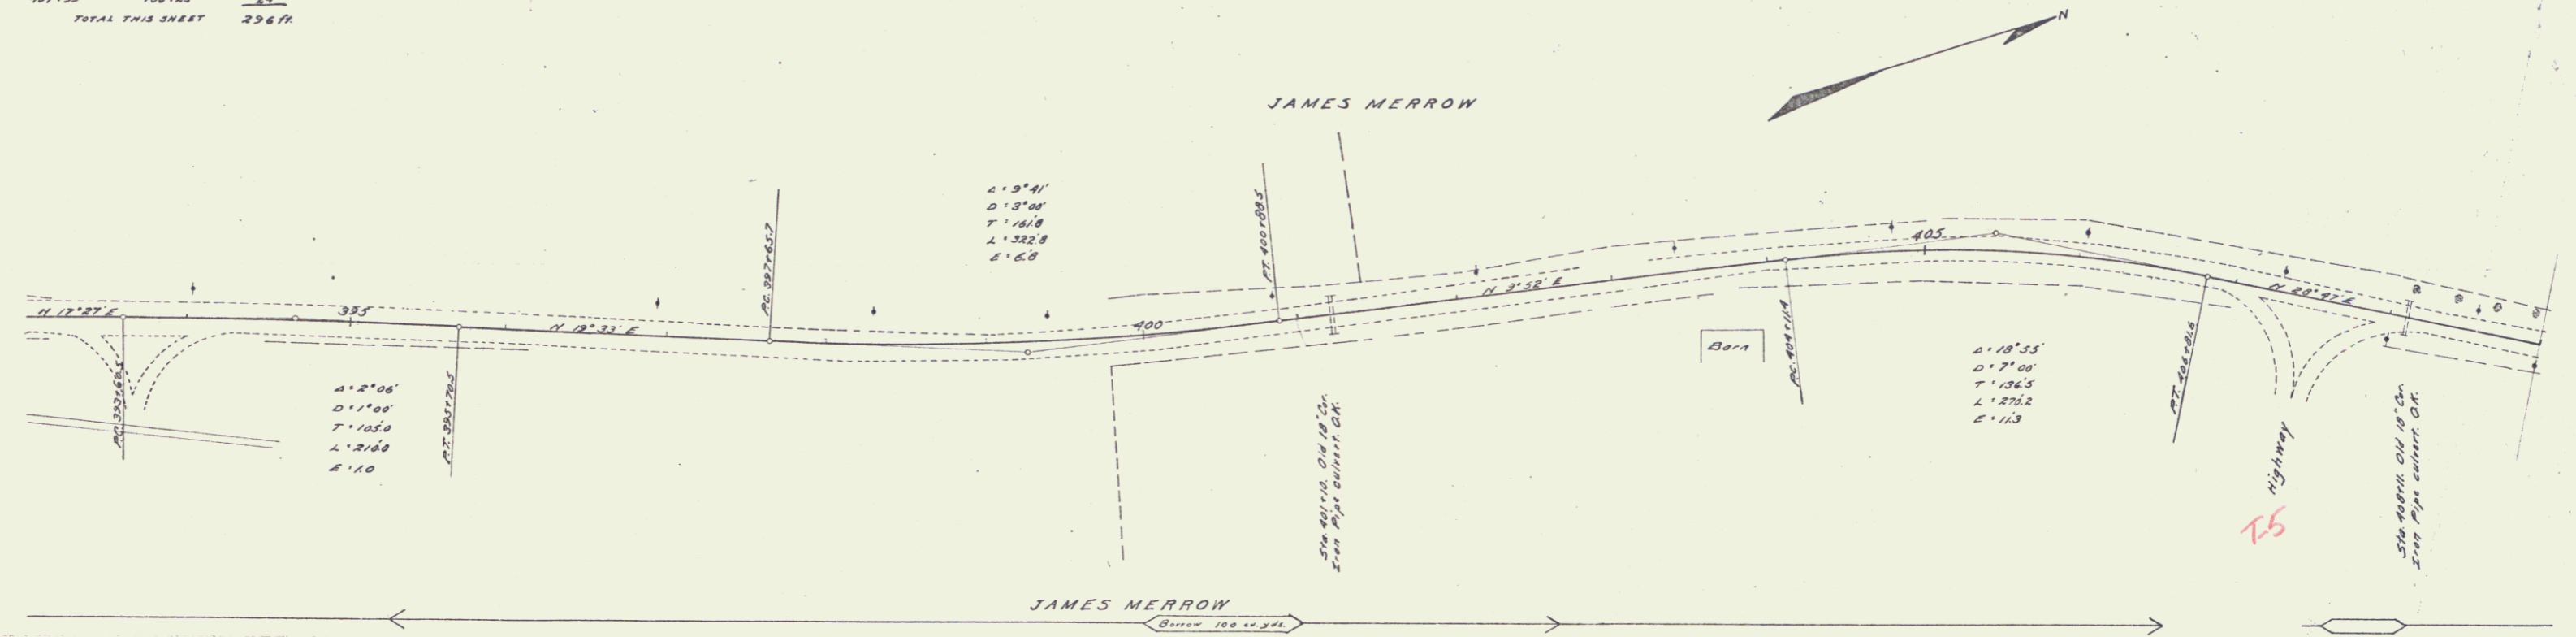

L.L. Davis  
 Ch. Eng.  
 3110  
 3110  
 3110

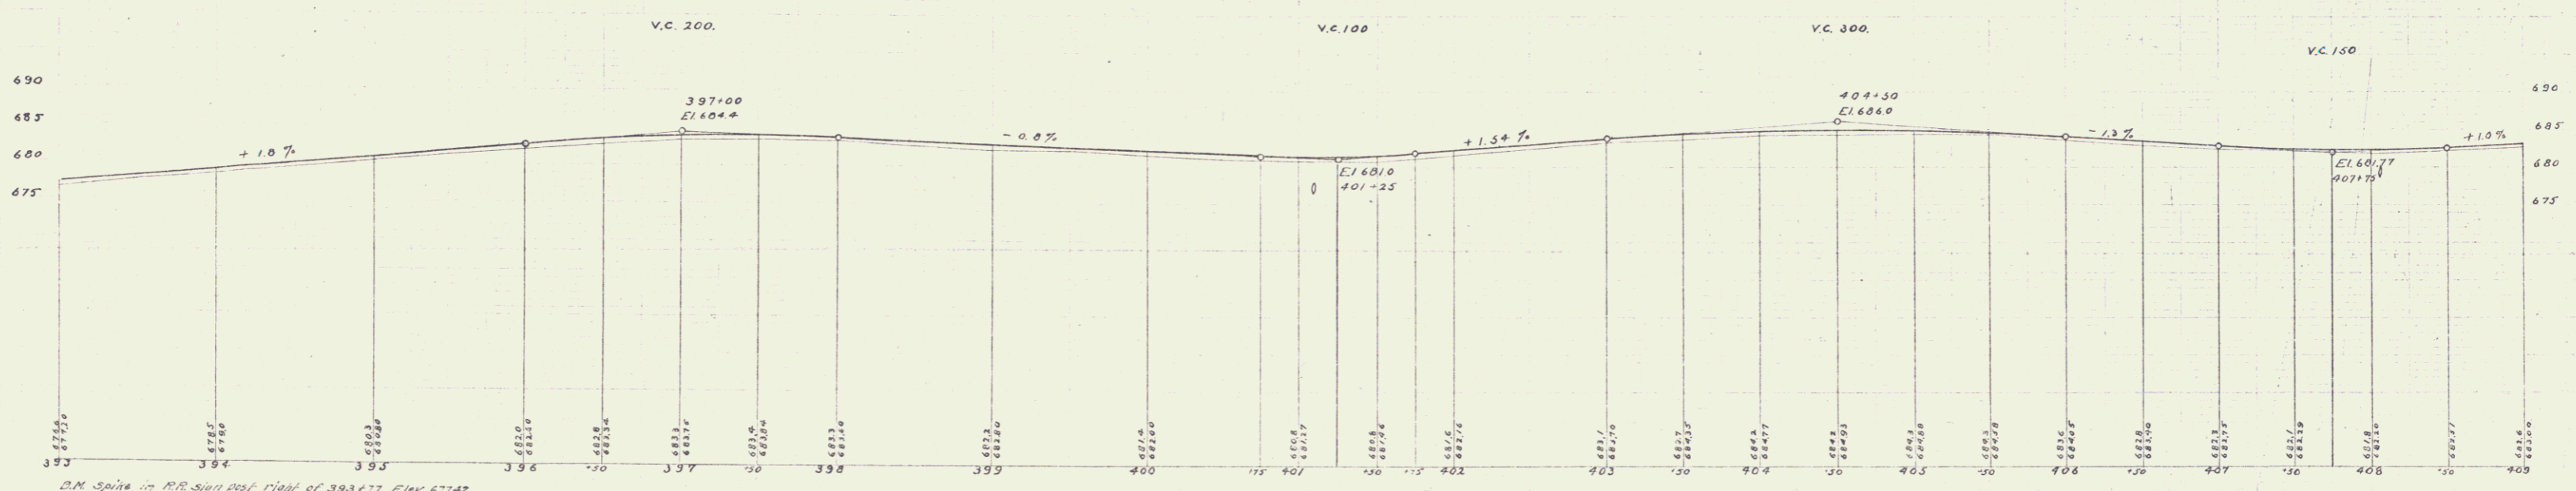

B.M. Spike in RR sign post right of 393+77, Elev. 672.42  
 B.M. Spike in Elm right of 401+87, Elev. 680.01

Seems to be correct since 1/27/53