

GUARD RAIL REQUIRED

ON LEFT

Sta 410+88 to Sta 411+12	Length 24 ft	

ON RIGHT

410+88	411+12	24'
412+36	412+60	24'
413+65	413+89	24'
415+10	415+34	24'
416+33	416+57	24'

TOTAL THIS SHEET 400 ft.

CULVERT REPAIRS REQUIRED


Sta 411+03
1-3-6 Concrete Headwalls 20 cu yds.

Sta 412+68 2x8 Concrete 28.5 ft.
1-3-4 Concrete 5.8 cu yds.
1-3-6 " 26 "


Sta 418+77
1-3-6 Concrete Headwalls 25 cu yds.

FED. ROAD DIST. NO.	STATE	FED. AID PROJ. NO.	FISCAL YEAR	SHEET NO.	TOTAL SHEETS
3	Vt.	12	FY 1958	29	132

L.L. Davis
L.C.B. and Chas. W. W. Jr.

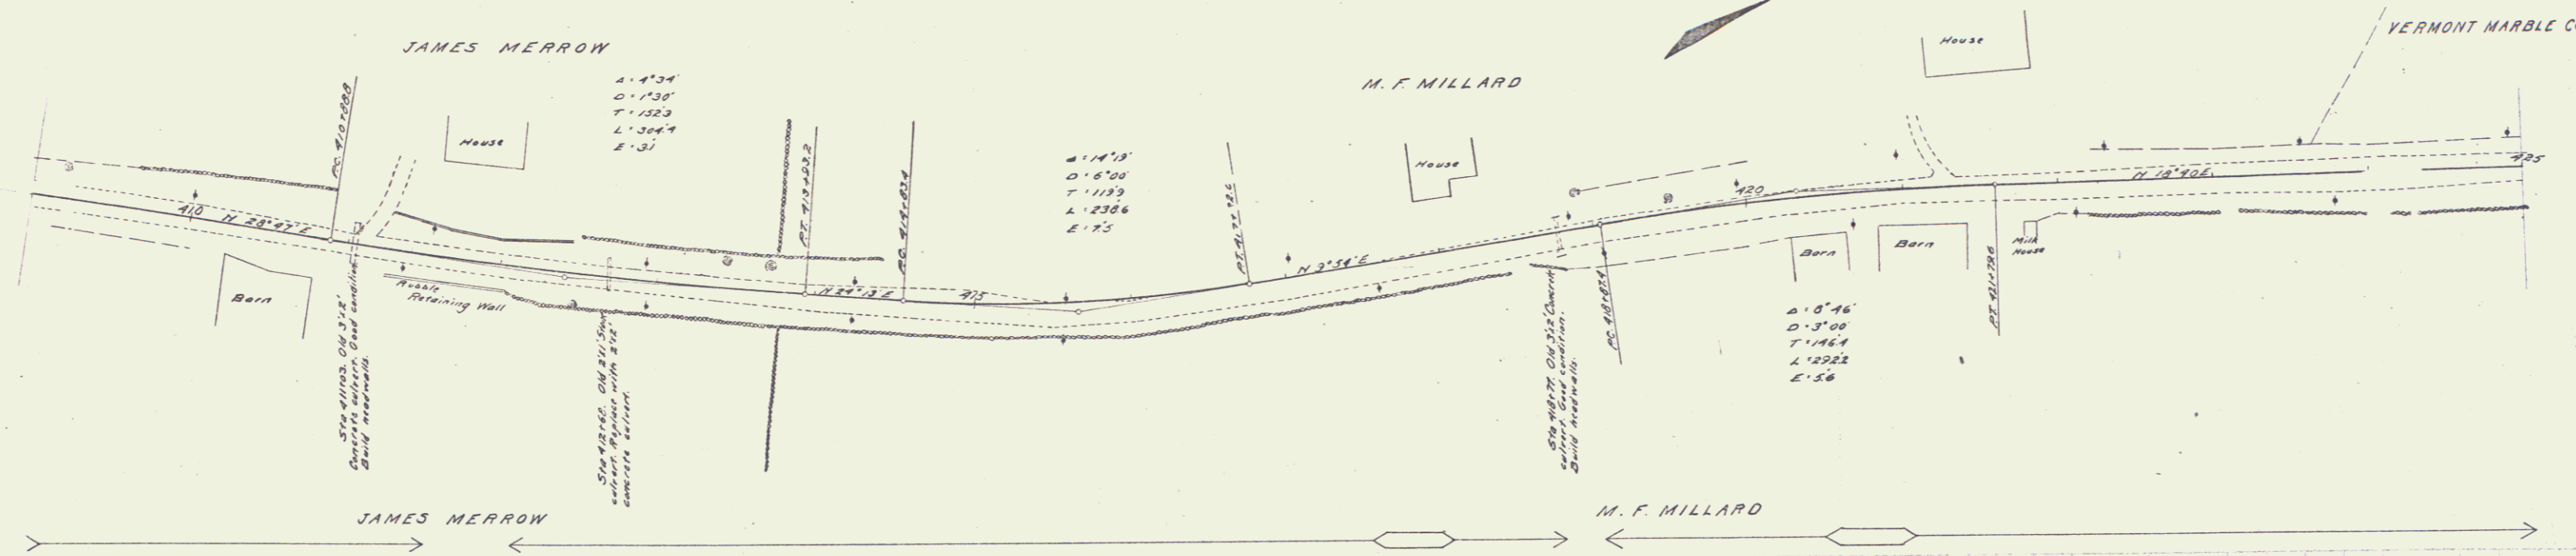

L.L. Davis
L.C.B. and Chas. W. W. Jr.

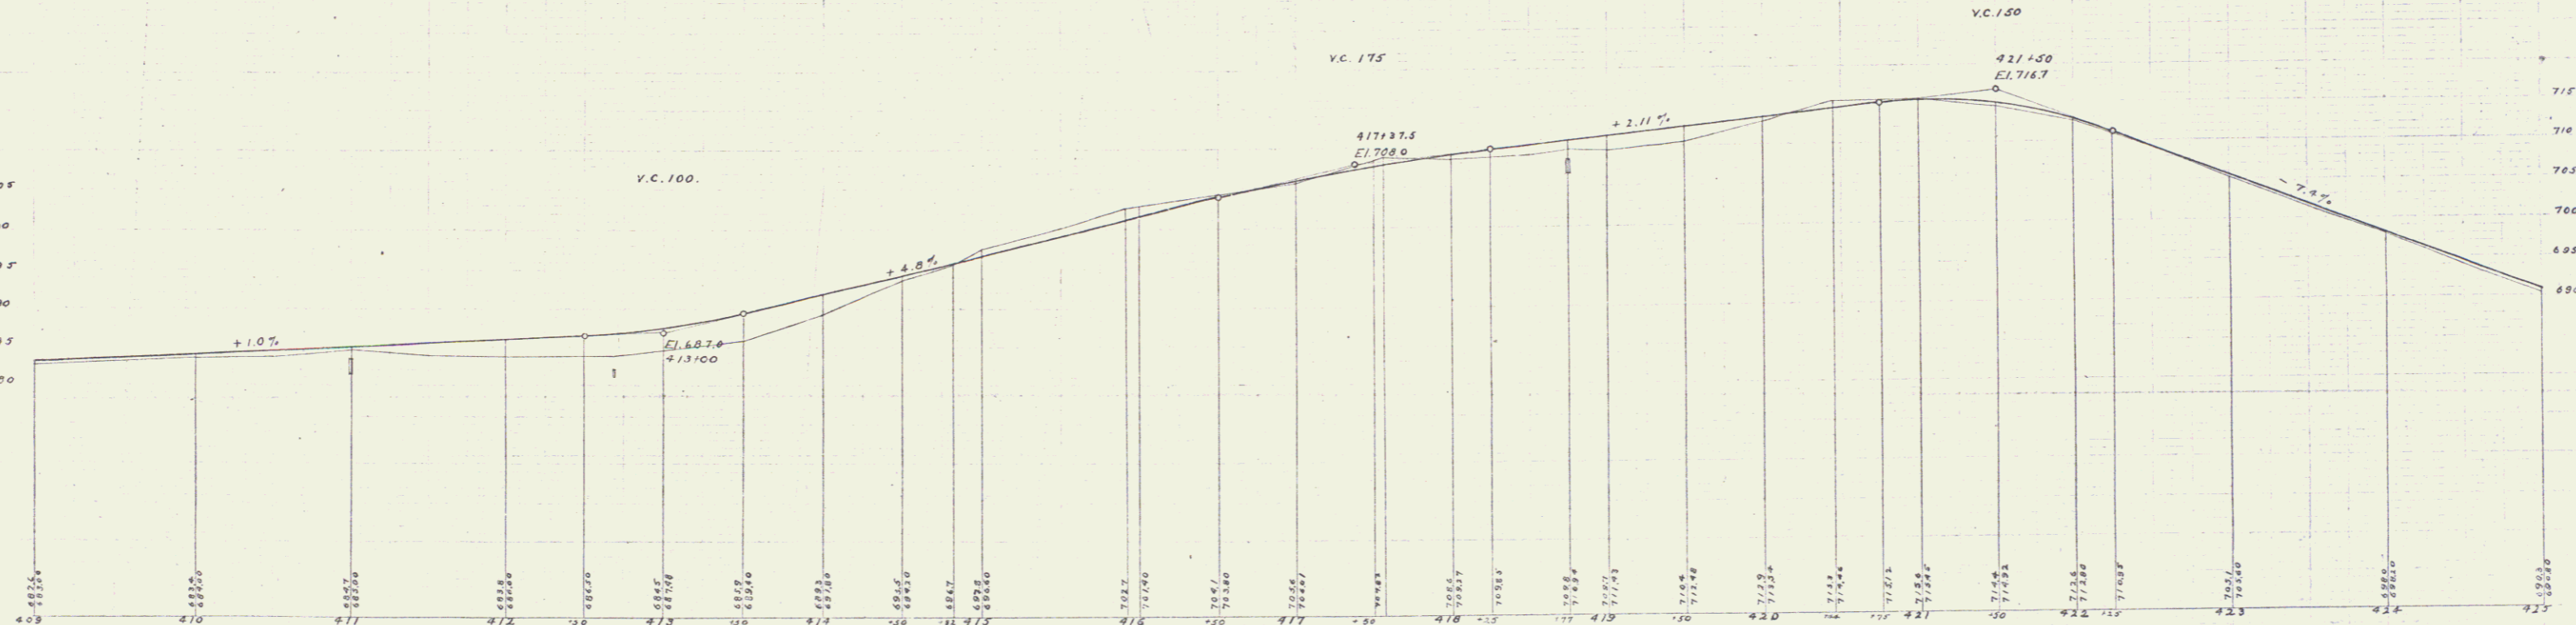

BM Spike in corner of barn right of curve, Elev 688.8
BM High point of road under drive to barn right of curve, Elev 715.7

Series 100-100-100