

GUARD RAIL REQUIRED ON LEFT

Sta 580+50 to Sta 580+82 Length 32 ft.
TOTAL THIS SHEET 688 ft.

NEW CULVERTS REQUIRED

Sta 580+20 14" Cor. Iron Pipe 28 ft.
12" Concrete 17 cu yds.



CULVERT REPAIRS REQUIRED

Sta 580+70
12" Concrete 2.8 cu yds.
13" Steel 2.5 "
Steel 60 lbs.

Sta 595+73

12" Concrete 43 cu yds.
13" Steel 76 "
Steel 120 lbs.

FED. ROAD DIST. NO.	STATE	CON. NO.	FISCAL YEAR	SHEET NO.	TOTAL SHEETS
9	VT	12	1924	41	129

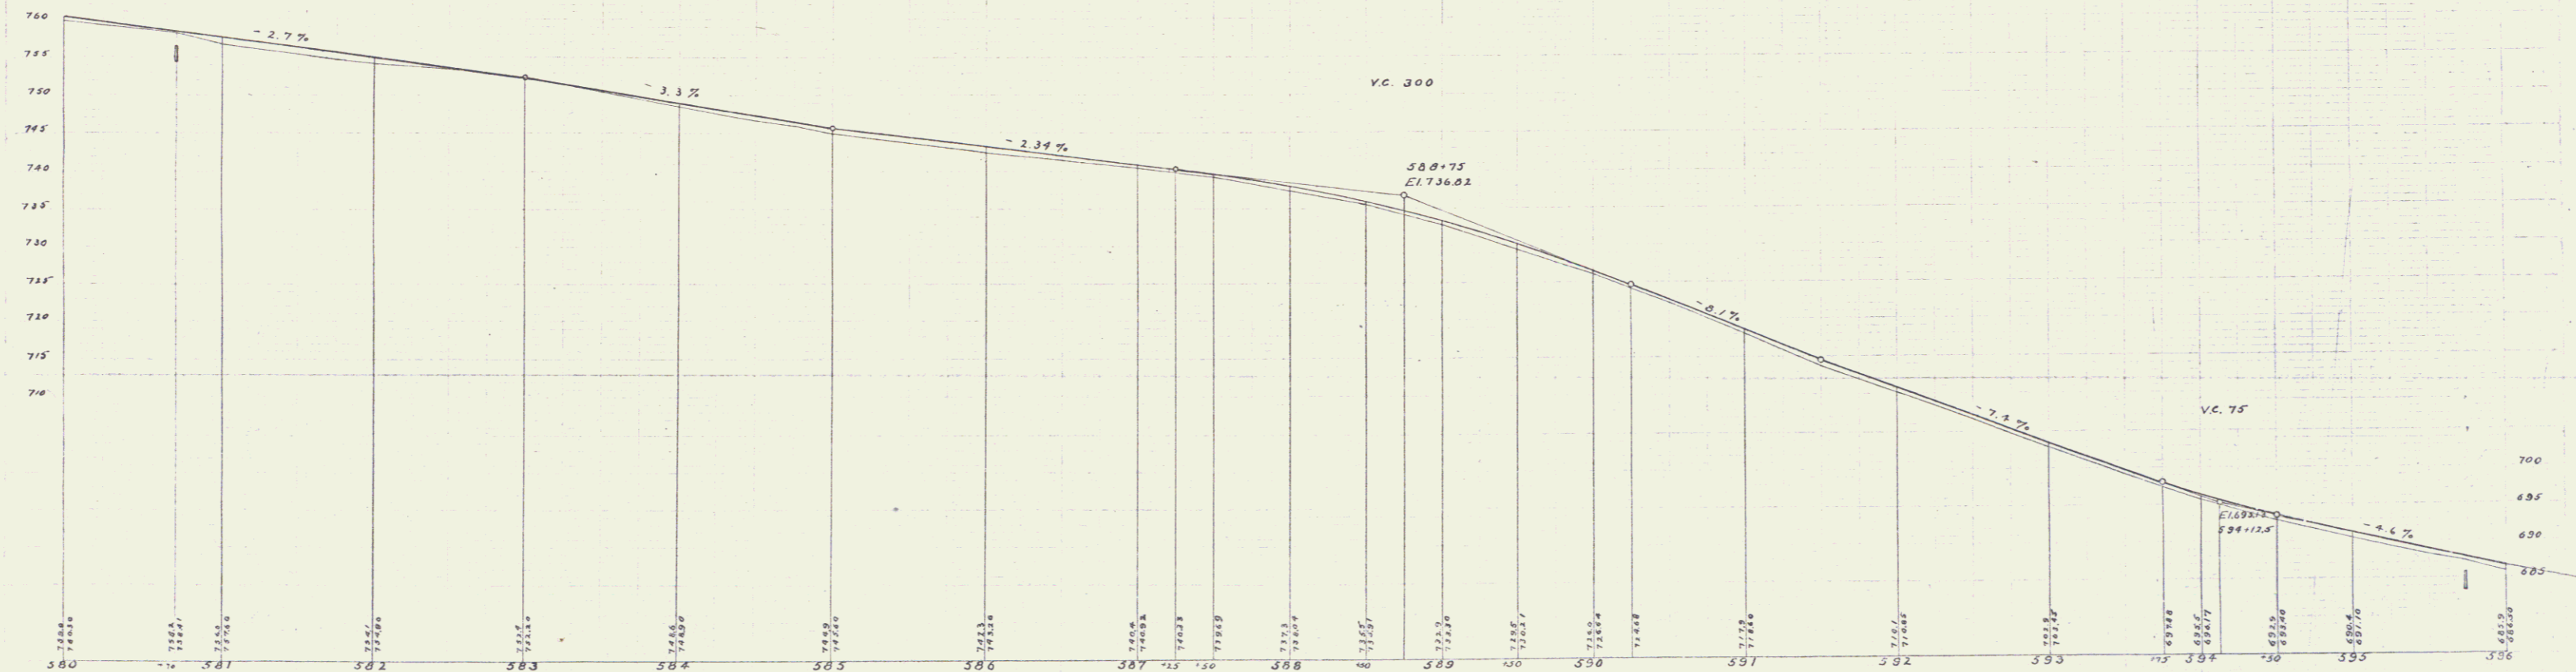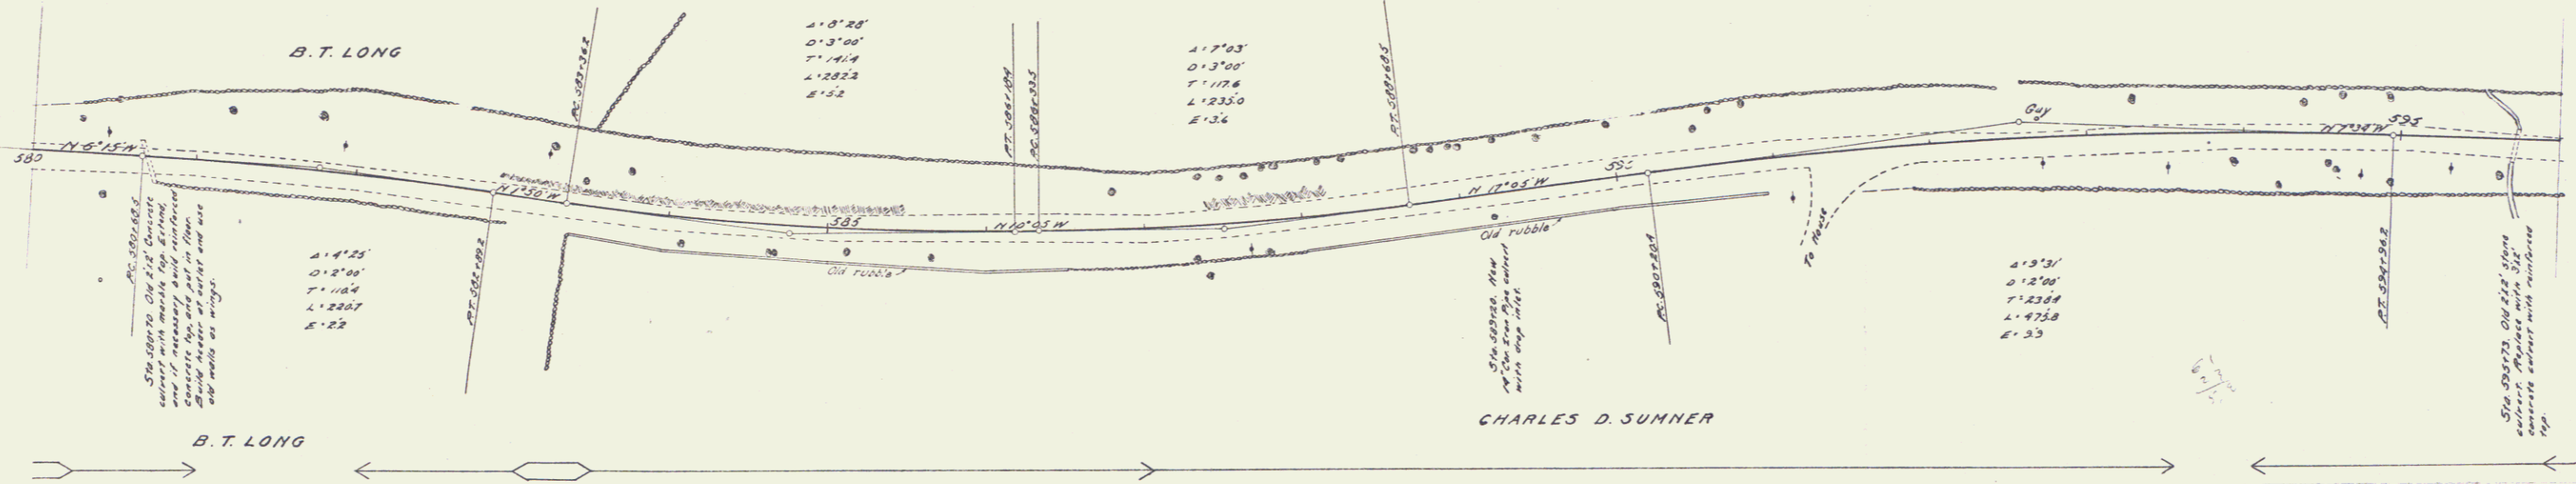

B.M. S.E. corner of Stone Gate Post Lot of 1870±20. Elev. 743.34
 B.M. 3/4 mile to history right of 591+53. Elev. 713.15

Drawn by [Signature] 1/24