

PARCEL	8C	GRANTOR	FRED J. & ANNA S. HARWOOD	STATIONS	484+89 - 484+89	TAKING	290 SQ. FT. ±	REMAINDER	I.O.A. ±	RIGHTS	CHANNEL - STA 484+18 - 484+86 RT.	TITLE TAKEN	WD. 8-23-64 RECORDED: DORSET BK 45 P. 361 6-28-64
PARCEL	8D	GRANTOR	EZRA B. & NANCY T. LUFKIN	STATIONS	484+89 - 485+04	TAKING	150 SQ. FT. ±	REMAINDER	1.25 A ±	RIGHTS		TITLE TAKEN	WD. DORSET


PARCEL	9	GRANTOR	EZRA B. & NANCY T. LUFKIN	STATIONS	486+00 - 486+00	TAKING	700 L.C. ±	REMAINDER	28.70 ±	RIGHTS		TITLE TAKEN	COND. 11/4/61
PARCEL	10A	GRANTOR	ROBERT C. & MARY P. CONNORS	STATIONS	484+95 - 493+33 ±	TAKING	0.2 A ±	REMAINDER		RIGHTS	SLOPE STA 491+30 - 493+33 ± (1200 SQ FT ±)	TITLE TAKEN	COND. 11/4/61
PARCEL	10B	GRANTOR	ROBERT C. & MARY P. CONNORS	STATIONS	484+95 - 493+33 ±	TAKING	0.2 A ±	REMAINDER		RIGHTS	SLOPE STA 491+30 - 493+33 ± (1200 SQ FT ±)	TITLE TAKEN	COND. 11/4/61

PARCEL	11	GRANTOR	RUTH K. SMITH	STATIONS	486+20 - 489+20 ±	TAKING	0.1 A ±	REMAINDER		RIGHTS	SLOPE - STA 486+20 - 489+20 ± (4000 SQ FT ±)	TITLE TAKEN	COND. 11/4/61
PARCEL	12A	GRANTOR	ROSE W. OLSTEAD	STATIONS	489+20 - 491+90 ±	TAKING	1070 SQ FT. ±	REMAINDER		RIGHTS	SLOPE - STA 489+20 - 491+90 ± (2400 SQ FT ±)	TITLE TAKEN	COND. 11/4/61
PARCEL	12B	GRANTOR	ROSE W. OLSTEAD	STATIONS	489+20 - 491+90 ±	TAKING	1070 SQ FT. ±	REMAINDER		RIGHTS	SLOPE - STA 489+20 - 491+90 ± (2400 SQ FT ±)	TITLE TAKEN	COND. 11/4/61

NON GOVT	STANDARD STEEL BEAM GUARD RAIL W/ST. POSTS	ITEM 547-A	488+24	491+93
NON GOVT	HEAVY DUTY STEEL BEAM GUARD RAIL W/ST. POSTS	ITEM 547-C	489+95	492+50
NON GOVT	HEAVY DUTY STEEL BEAM GUARD RAIL W/ST. POSTS	ITEM 547-C	493+00	493+40

ISLANDS	GRANITE SLOPS EDGING	ITEM 556-A	488+00 - 488+24	492+50
ISLANDS	GRANITE SLOPS EDGING	ITEM 556-A	488+24 - 488+81	493+40
ISLANDS	GRANITE SLOPS EDGING	ITEM 556-A	488+81 - 488+167	493+40

ROBERT C. & MARY P. CONNORS	GRANITE CURB	ITEM 556-B	488+00 - 488+24	492+50
ROBERT C. & MARY P. CONNORS	GRANITE CURB	ITEM 556-B	488+24 - 488+81	493+40
ROBERT C. & MARY P. CONNORS	GRANITE CURB	ITEM 556-B	488+81 - 488+167	493+40

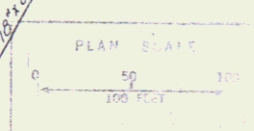

DORSET BK 45 P. 361 6-28-64