


PARCEL	INSTRUMENT	DATE	GRANTOR	GRANTEE	RECORDED DORSET	REMARKS
A	Q.C.D.	4-13-38	PAUL CONNORS	ST OF VT	BOOK 34 PAGE 23 DATE 4-18-38	

Δ 16° 34' L  
 D 2' 30"  
 R 2292.0  
 T 333.7  
 L 662.7  
 E 24.2

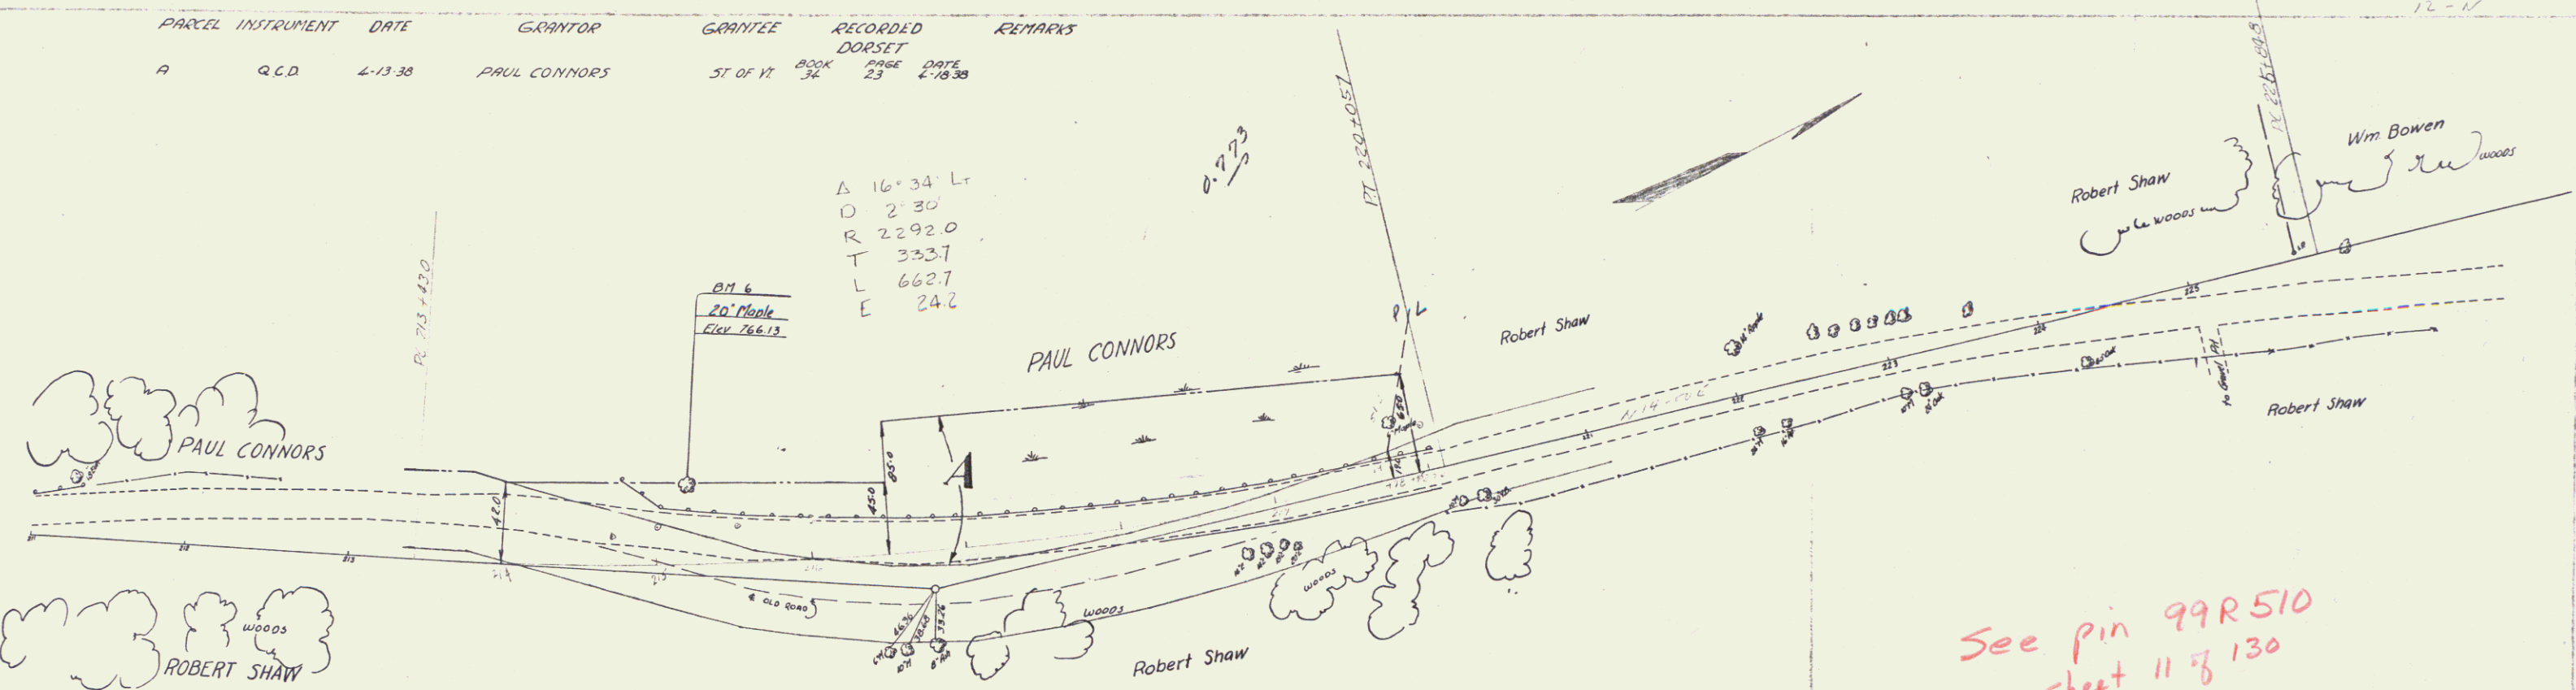

See pin 99R510 sheet 11 of 130

