

PROFILES
 Rte. U.S. 7 Conn (Sheet No. 104)
 Reloc. T.R. 28 (E) (Sheet No. 105)
 Reloc. T.R. 28 (W) (Sheet No. 106)


* STANDARD STEEL BEAM GUARD RAIL
 IN STEEL POSTS - ITEM 545-A
 Rte. U.S. 7 Conn. Sta. 32+60 - 34+10, RR
 Rte. U.S. 7 Conn. Sta. 33+06 - 34+10, LT.

STONE FILL FOR SLOPE PROTECTION
 Light Type - Item 312
 Rte. U.S. 7 Conn. Sta. 31+00, RT & LT
 Rte. U.S. 7 Conn. Sta. 33+70, RT
 Rte. U.S. 7 Conn. Sta. 33+75 - 34+10, LT
 Rte. U.S. 7 Conn. Sta. 25+50, LT & RT
 Rte. U.S. 7 Conn. Sta. 25+00 - 28+00, RT
 Reloc. T.R. 28 (E) Sta. 19+50 - 19+00, LT.

BRIDGE RAILING - ITEM 532
 Rte. U.S. 7 Conn. Sta. 25+00 - 25+97.5, RT
 Rte. U.S. 7 Conn. Sta. 25+00 - 26+87, LT.

* **PLANK GUARD RAIL - Item 540**
 Rte. U.S. 7 Conn. Sta. 35+00, 150' RT
 Rte. U.S. 7 Conn. Sta. 35+00, 240' LT.

* **JUTE MATTING - Item 623**
 Rte. U.S. 7 Conn. Sta. 32+00 - 33+00, Mail

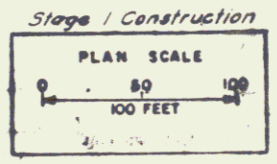

BENNINGTON
 F 219-(17)

ROUTE U.S. 7 CONNECTOR
 PLAN STA 25+00 TO 39+00
 RELOC TOWN RDS 28(E) & 28(W)

Sheet 9 of 17 DATE _____
 CONSULTING ENGINEER

In Charge of
 Made by
 Checked by
 DATE

* Indicates Stage 2 Construction