


STATE OF VERMONT
DEPARTMENT OF HIGHWAYS
PROPOSED IMPROVEMENT
ROW PLANS

TOWN OF BENNINGTON

Pin# 99R517

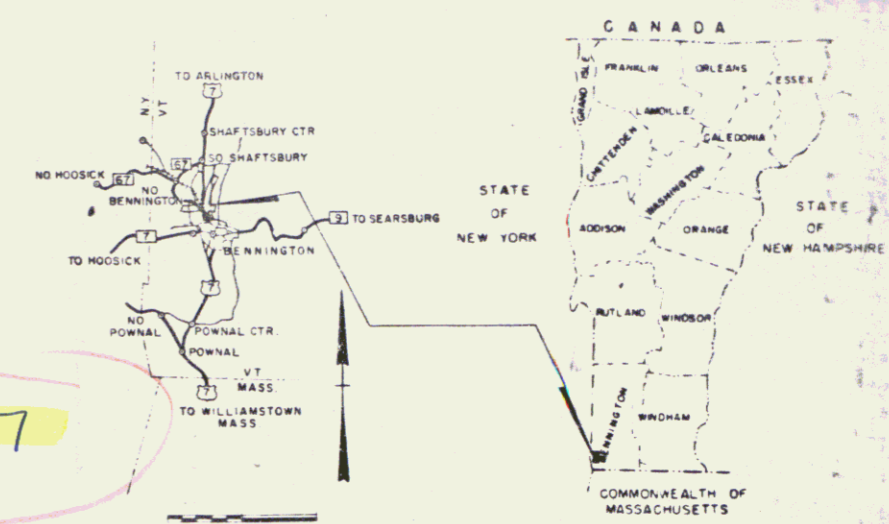

BEGIN MAINTENANCE AGREEMENT AREA NO. I
ARTERIAL VERMONT ROUTE 9 STA. 314+50 195' RT.

LENGTH=15.087 FEET= 2.657 MILES

END MAINTENANCE AGREEMENT AREA NO. 2
BEGIN RELINQUISHMENT NO. IV
RELOC. HOUGHTON LANE STA. 19+20 CL

BEGIN MAINTENANCE AGREEMENT AREA NO. 2
RELOC. HOUGHTON LANE STA. 10+09 CL

END RELINQUISHMENT NO. IV
RELOC. HOUGHTON LANE STA. 44+00 CL
MP 6.49
END ROW PROJ. FO19-1(6)
STA. 593+60 NB

END MAINTENANCE AGREEMENT AREA NO. I
BEGIN RELINQUISHMENT NO. II
ARTERIAL VERMONT ROUTE 9 STA. 315+59 247' RT.

END RELINQUISHMENT NO. III
T.H. 17 RELOC. "C" STA. 17+93 CL
BEGIN RELINQUISHMENT NO. III
T.H. 17 RELOC. "C" STA. 0-76 CL

END RELINQUISHMENT NO. II
T.H. 17 RELOC. "B" STA. 41+50 CL

END RELINQUISHMENT NO. I
T.H. 17 RELOC. "A" STA. 28+87 CL
BEGIN RELINQUISHMENT NO. I
T.H. 17 RELOC. "A" STA. 10+00 CL


MP. 4.42
BEGIN ROW PROJ. FO19-1(6)
STA. 442+73

CONVENTIONAL SIGNS

POINT OF ACCESS	X
LIMITS OF ACCESS	—
COUNTY LINE	—
TOWN LINE	—
FENCE LINE	—
STONE WALL	—
UNFENCED PROPERTY	—
GUARD RAIL	—
TRAVELED WAY	—
RAILROAD	—
RETAINING WALL	—
CENTER LINE	—
SURVEY LINE	—
CULVERT	—
DROP INLET	—
TROLLEY RAIL	—
POWER POLE	—
TELEPHONE	—
TREES	—
HOUSE	—
PA. CONSTRUCTION IDENTIFICATION SIGNS	—

CONTROL SURVEY

BASE LINE	—
SLOPE RIGHTS	SR
GROUND ELEVATION	—
GRADE ELEVATION	—
CURVE DATA	—
DEFLECTION OF ANGLE	A
DEGREE OF CURVE	D
RADIUS OF CURVE	R
TANGENT DISTANCE	T
LENGTH OF CURVE	L
EXTERNAL DISTANCE	E
POINT OF INTERSECTION	PI
POINT OF CURVE	P.C.
POINT OF TANGENT	P.T.
POINT ON TANGENT	P.O.T.
POINT ON SUB-TANGENT	POST
ROW LIMITS	—

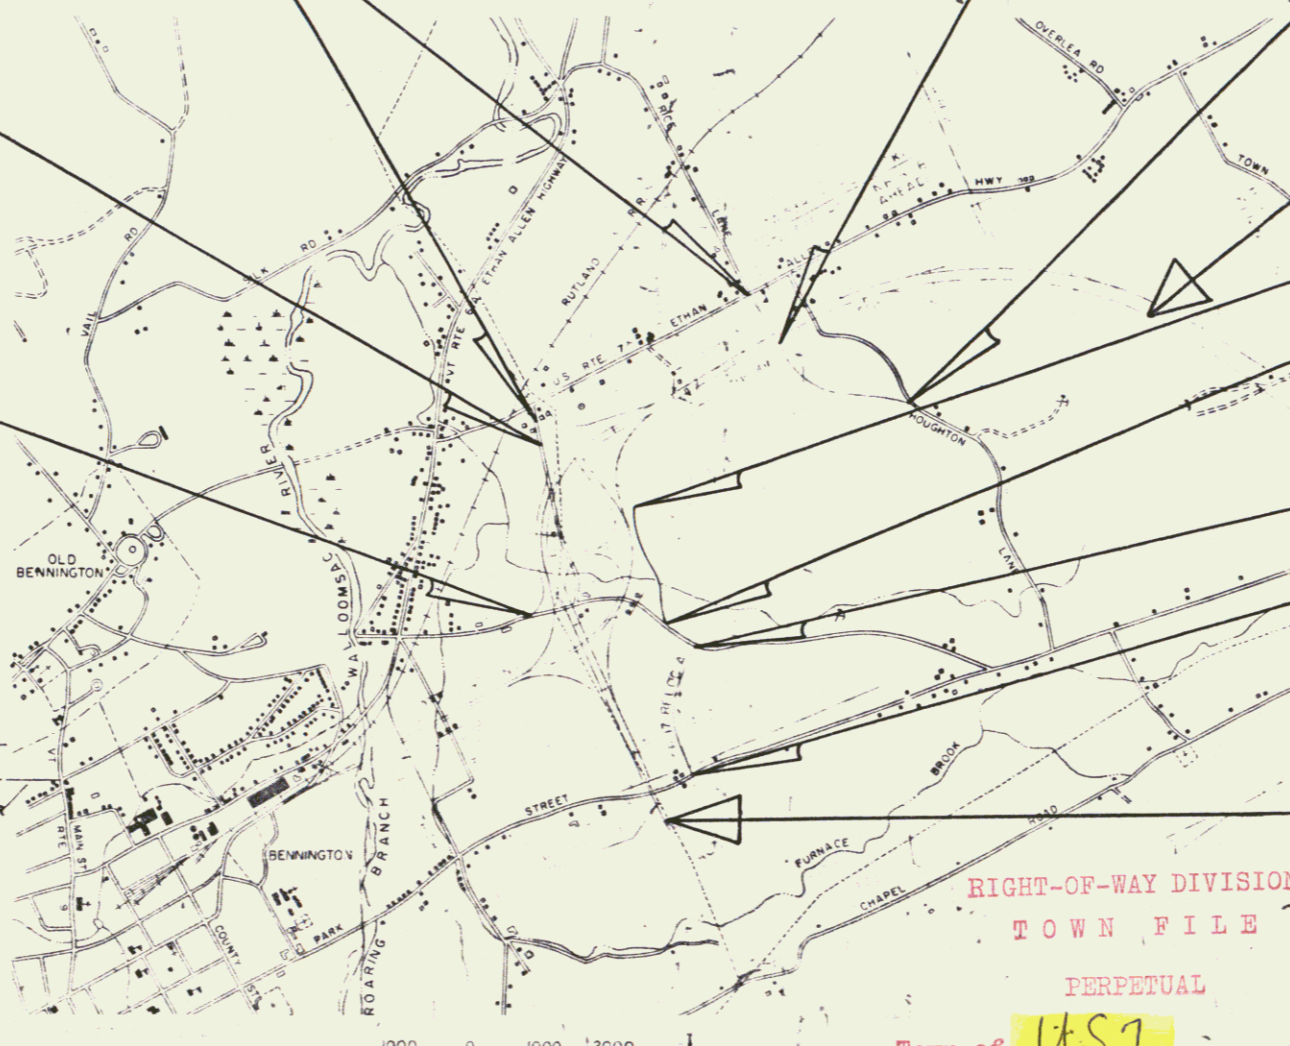

SCALE IN FEET
1000 0 1000 2000

RIGHT-OF-WAY DIVISION
TOWN FILE

PERPETUAL
Town of US7
(To Be Returned To R.O.W. Division)

THESE PLANS ARE SUBJECT TO SUCH REVISIONS AS MAY BE REQUIRED BY THE BUREAU OF PUBLIC ROADS OR THE COMMISSIONER OF HIGHWAYS.
CONSTRUCTION IS TO BE CARRIED ON IN ACCORDANCE WITH THESE PLANS AND THE STANDARD SPECIFICATIONS FOR HIGHWAY AND BRIDGE CONSTRUCTION DATED APRIL 1964, AS APPROVED BY THE BUREAU OF PUBLIC ROADS ON OCTOBER 2, 1964, INCLUDING ALL SUBSEQUENT APPROVED REVISIONS AND SUCH REVISED SPECIFICATIONS AND SPECIAL PROVISIONS AS ARE INCORPORATED IN THESE PLANS.

DEPARTMENT OF COMMERCE
BUREAU OF PUBLIC ROADS

APPROVED _____ DATE _____

DIVISION ENGINEER _____ DATE _____

PROJECT F-019-1(6)

SHEET 1 OF 17 SHEETS

APPROVED <u>[Signature]</u> DATE <u>6-29-70</u>	APPROVED <u>[Signature]</u> DATE _____	APPROVED <u>[Signature]</u> DATE _____	APPROVED <u>[Signature]</u> DATE _____	APPROVED <u>[Signature]</u> DATE _____	APPROVED <u>[Signature]</u> DATE <u>07/30/70</u>
----------------------------------------------------	-------------------------------------------	-------------------------------------------	-------------------------------------------	-------------------------------------------	-----------------------------------------------------