


**PROFILES**  
 Y Sheet No 52  
 File US 7 Conn. (Sheet No. 55)  
 Ramp B (Sheet No 56)  
 Ramp B-B (Sheet No 56)  
 Ramp C (Sheet No 57)  
 Ramp D (Sheet No 58)

**FOR CURVE DATA AND CONSTRUCTION**  
 NOTES SEE SHEET NO. 51

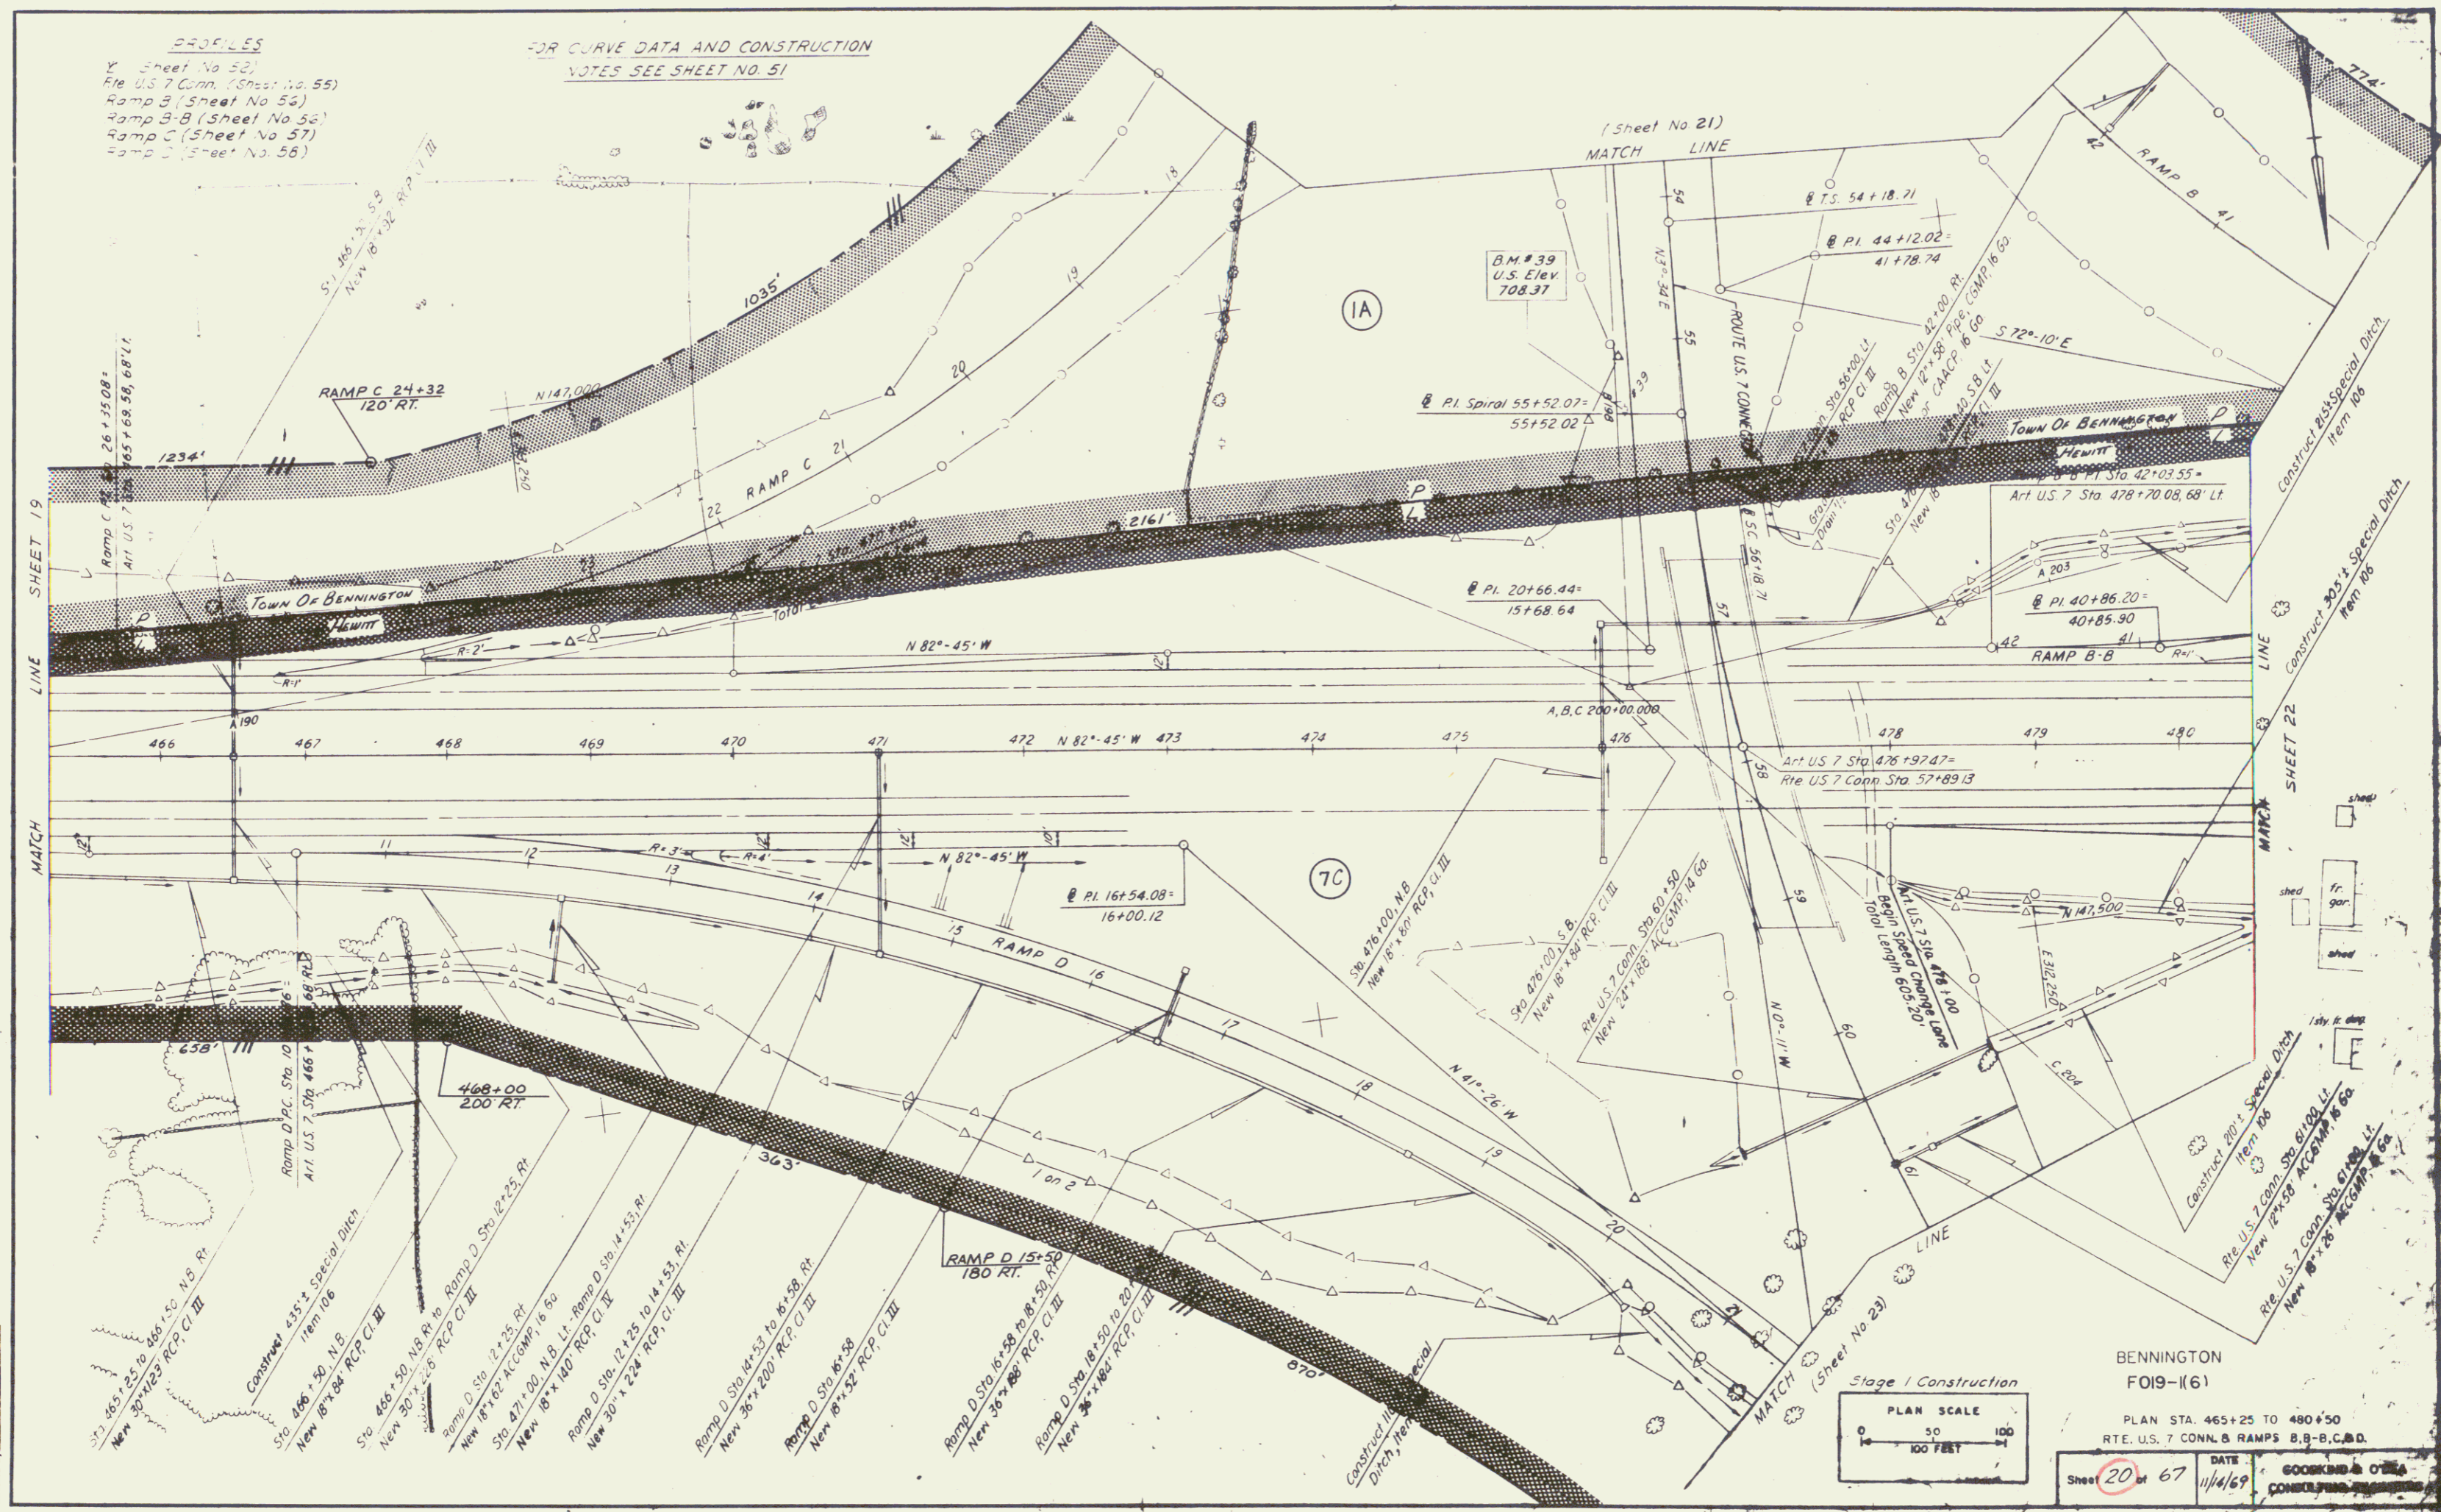

In Charge of  
 A.J.P.  
 Made by  
 R.E.C.S.Y.  
 Checked by  
 G.F.C.E.E.  
 Drawn by  
 J.L.H.E.R.

PLAN SCALE  
 0 50 100  
 100 FEET

BENNINGTON  
 FO19-1(6)  
 PLAN STA. 465+25 TO 480+50  
 RTE. US. 7 CONN. & RAMPS B, B-B, C, D.  
 Sheet 20 of 67  
 DATE 11/4/69  
 GOOKINS & O'NEIL  
 CONSULTING ENGINEERS

16