




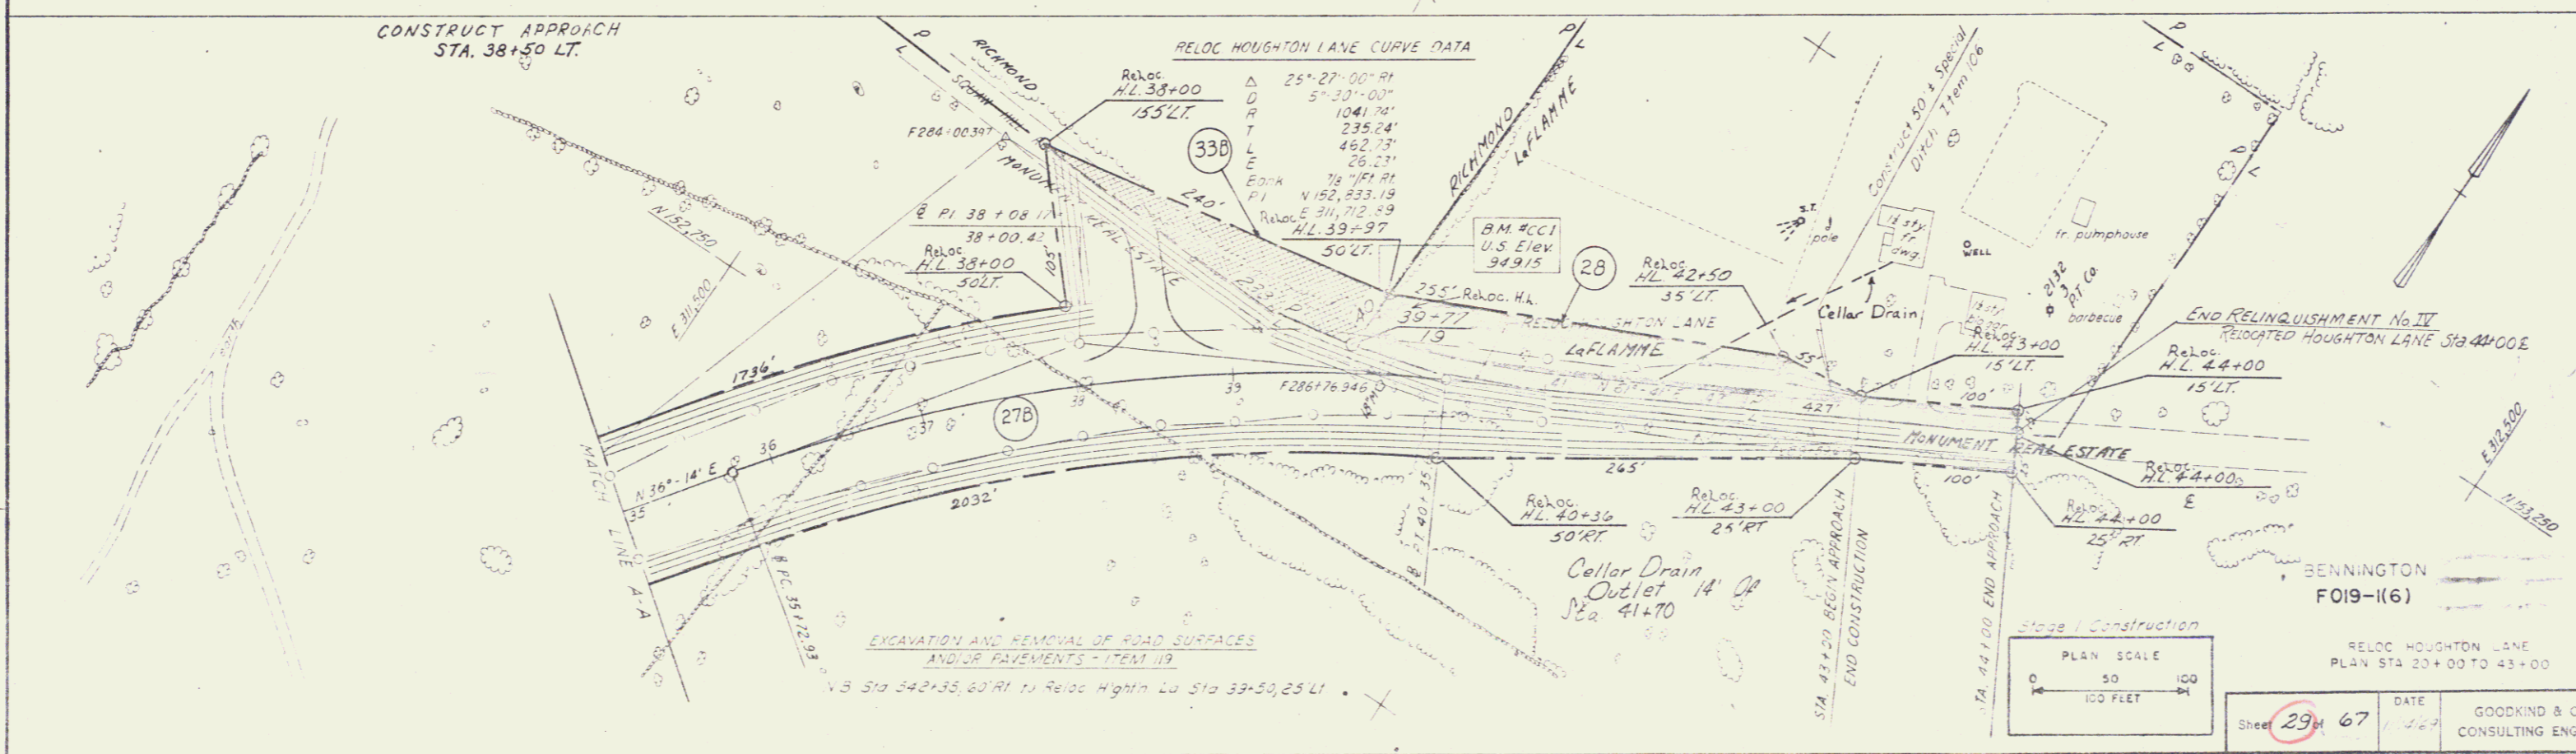

RELOC HOUGHTON LANE CURVE DATA

Δ	25° 27' 00" RT
D	5" 30' 00"
R	1041.74'
T	235.24'
L	462.73'
E	26.23'
	Sta. 39+97

In Charge of
 Made by
 Traced by
 Checked by

Sheet 29 of 67 DATE 1/1/69
 GOODKIND & O'DEA CONSULTING ENGINEERS