

RAMP N CURVE DATA

Δ	79°29'-04" RL
D	11°27'-33"
R	500.00'
T	270.60'
L	650.00'
E	128.07'
Bank	1" FI RT
P.I.	N 155,026.75 E 310,391.80


RAMP M CURVE DATA

Δ	48°33'-00" RL
D	9°32'-57"
R	600.00'
T	270.60'
L	508.41'
E	58.19'
Bank	1" FI RT
P.I.	N 155,069.41 E 310,558.77

*** JUTE MATTING - ITEM 623**

N. Benn. Conn. Sta	210+50 - 213+66, Lt.
N. Benn. Conn. Sta	210+25 - 210+96, Rt.
N. Benn. Conn. Sta	212+25 - 215+65, Mall
N. Benn. Conn. Sta	212+00 - 215+65, Mall
Ramp L Sta	10+00 - 12+00, Mall
Ramp L Sta	10+00 - 12+00, Rt. Lt.
Ramp M Sta	26+25 - 30+54, Rt.
Ramp M Sta	26+20 - 27+65, Lt.
Ramp N Sta	10+36 - 18+50, Rt.
Ramp N Sta	14+00 - 16+50, Lt.

*** GRANITE SLOPE EDGING - ITEM 556-A**
 Ramp L Sta. 10+00 - 12+00, Mall
 N. Benn. Conn. Sta. 210+00 - 215+65, Mall

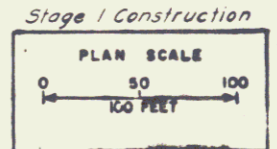

BENNINGTON
F 09-1(6)

NORTH BENN. CONN.
RAMPS M, N.

Sheet 32 of 67

DATE 1/16/67

BOOKING & CHIEF CONSULTING ENGINEER

In Charge of A. J. P.
 Made by H. R.
 Checked by E. L.
 Drawn by S. T. H. B.