
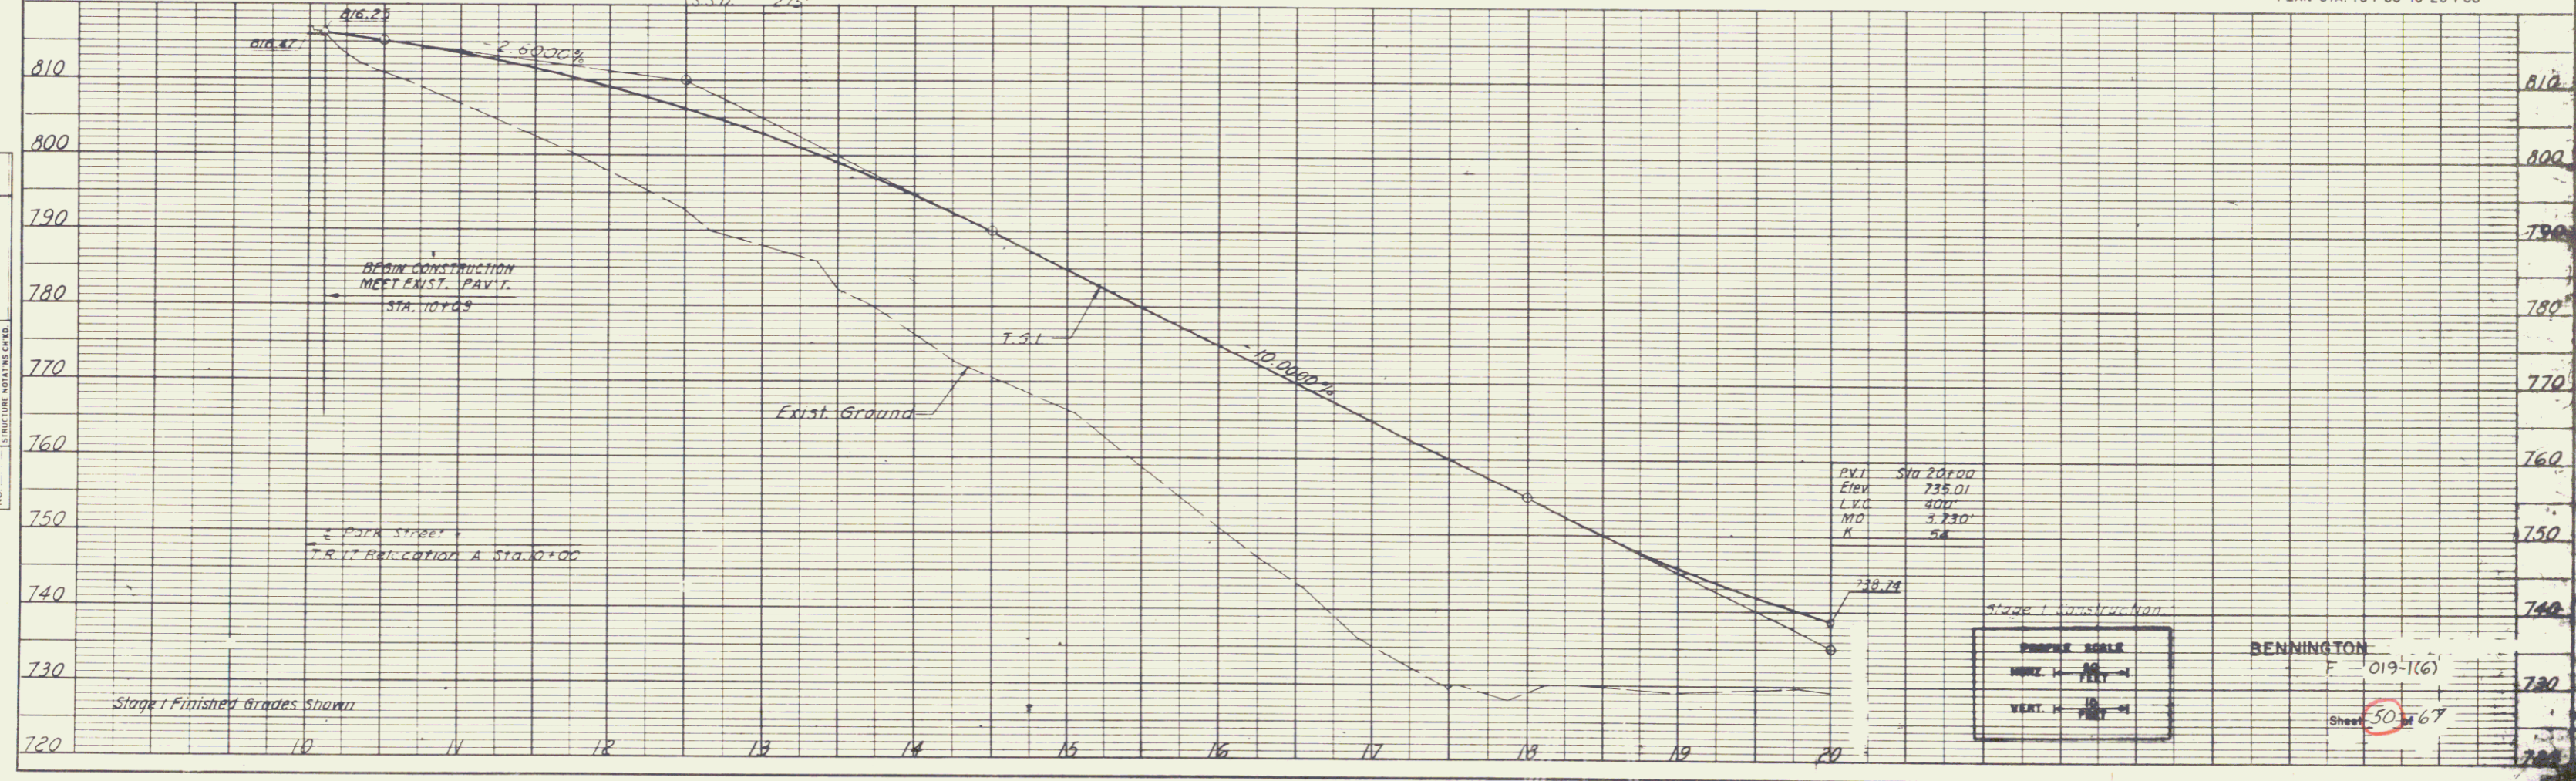


 T.R. 17 RELOC. A STA. 17+00-20+00, LI
 TWO CABLE GUARD RAIL ITEM 541
 T.R. 17 RELOC. A STA. 13+00-19+00, LI
 T.R. 17 RELOC. A STA. 14+50-19+94, RI

TR 17 RELOC. A CURVE DATA

Δ	47°-50'-00" RI
D	5°-00'-00"
A	1145.92'
T	508.20'
L	956.67'
E	107.84'
Bank	3/4" FL RI
P.I.	N 147,796.17
	E 313,800.59

PVI Sta 12+50
 Elev. 810.01
 LVC 400'
 M.O. 3.700'
 S.S.D. 275'

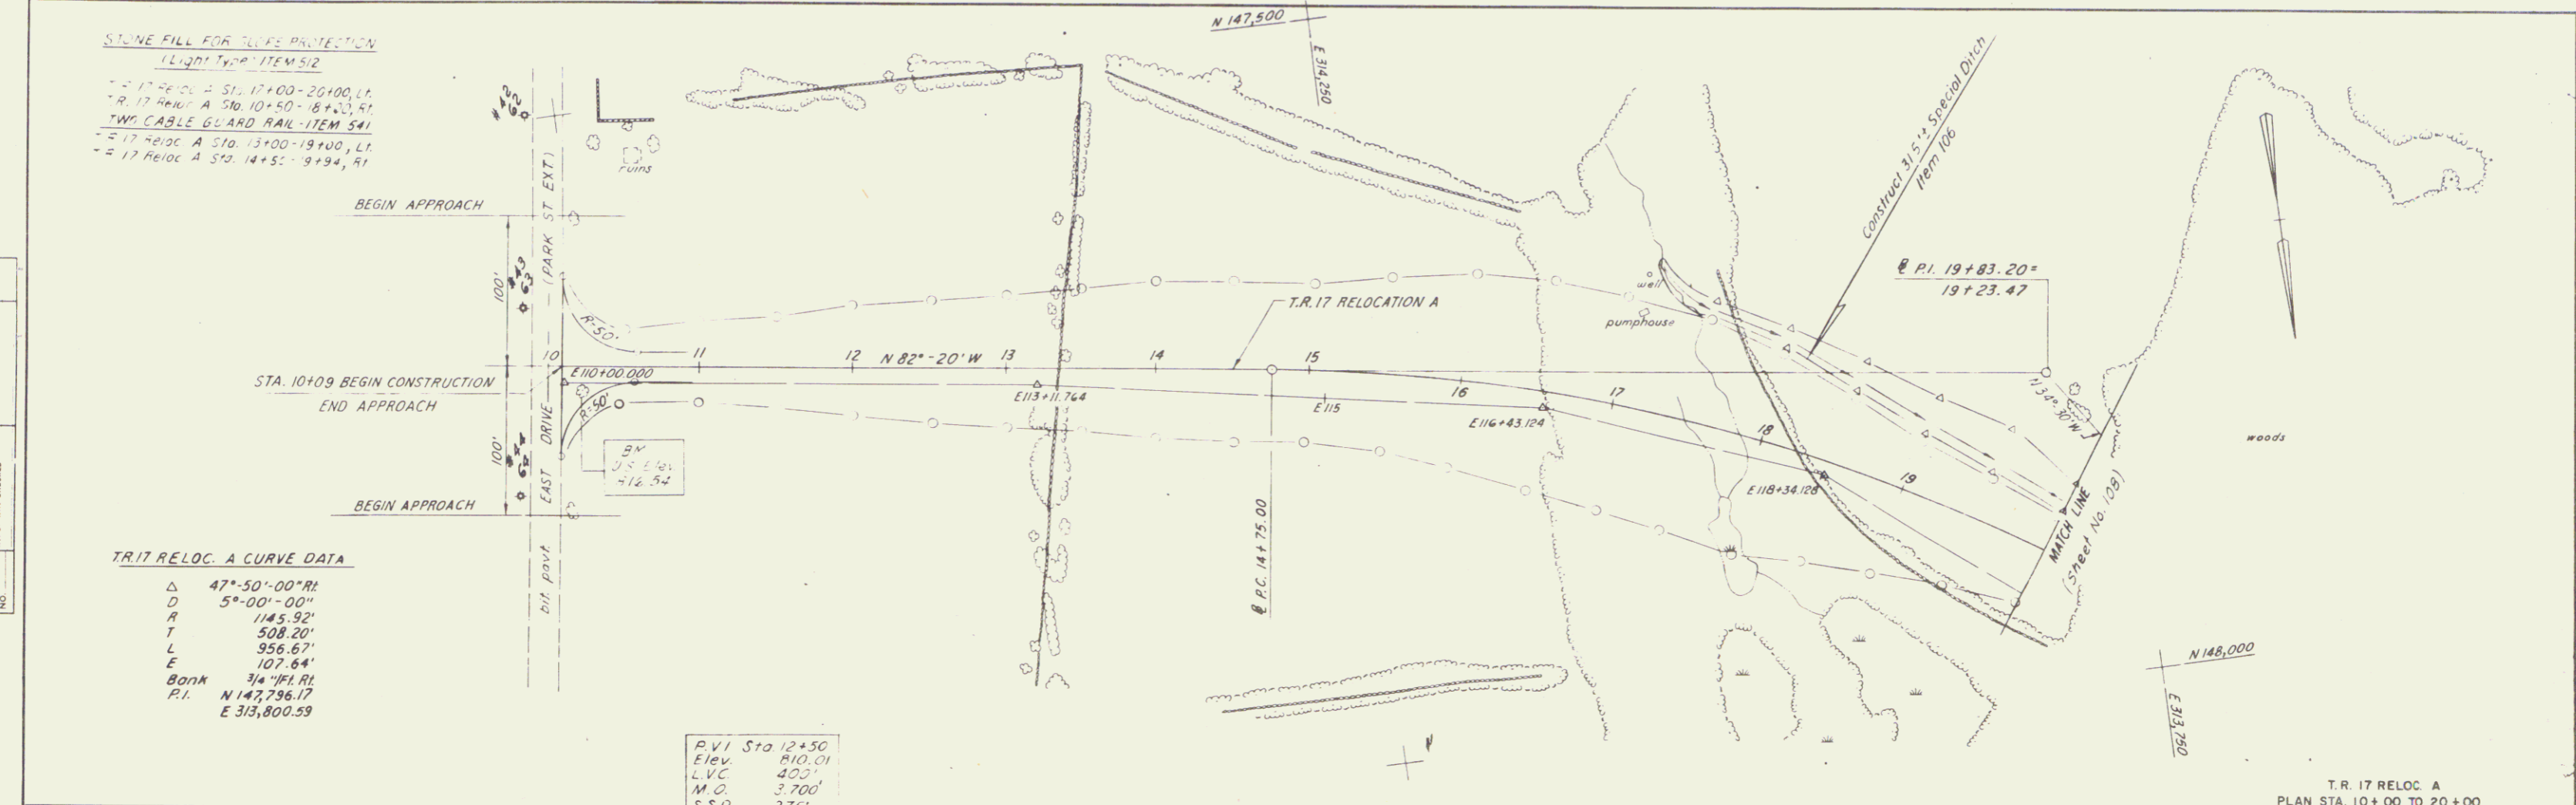


