

Pin# 99R521

RIGHT-OF-WAY DIVISION
 TOWN FILE

PERPETUAL
 Rte 057
 Town of


(To Be Returned To R.O.W. Division)

Town of Pownal

1/1/37

ESTIMATED QUANTITIES	


MP 000-2.346
 Surveyed by P.M. Stevens 12-22
 Designed by
 Drawn by
 Traced by L. Kerr
 Checked by
 Series WPH No. 42 Filed
 Sheet 3 of 6 Sheets

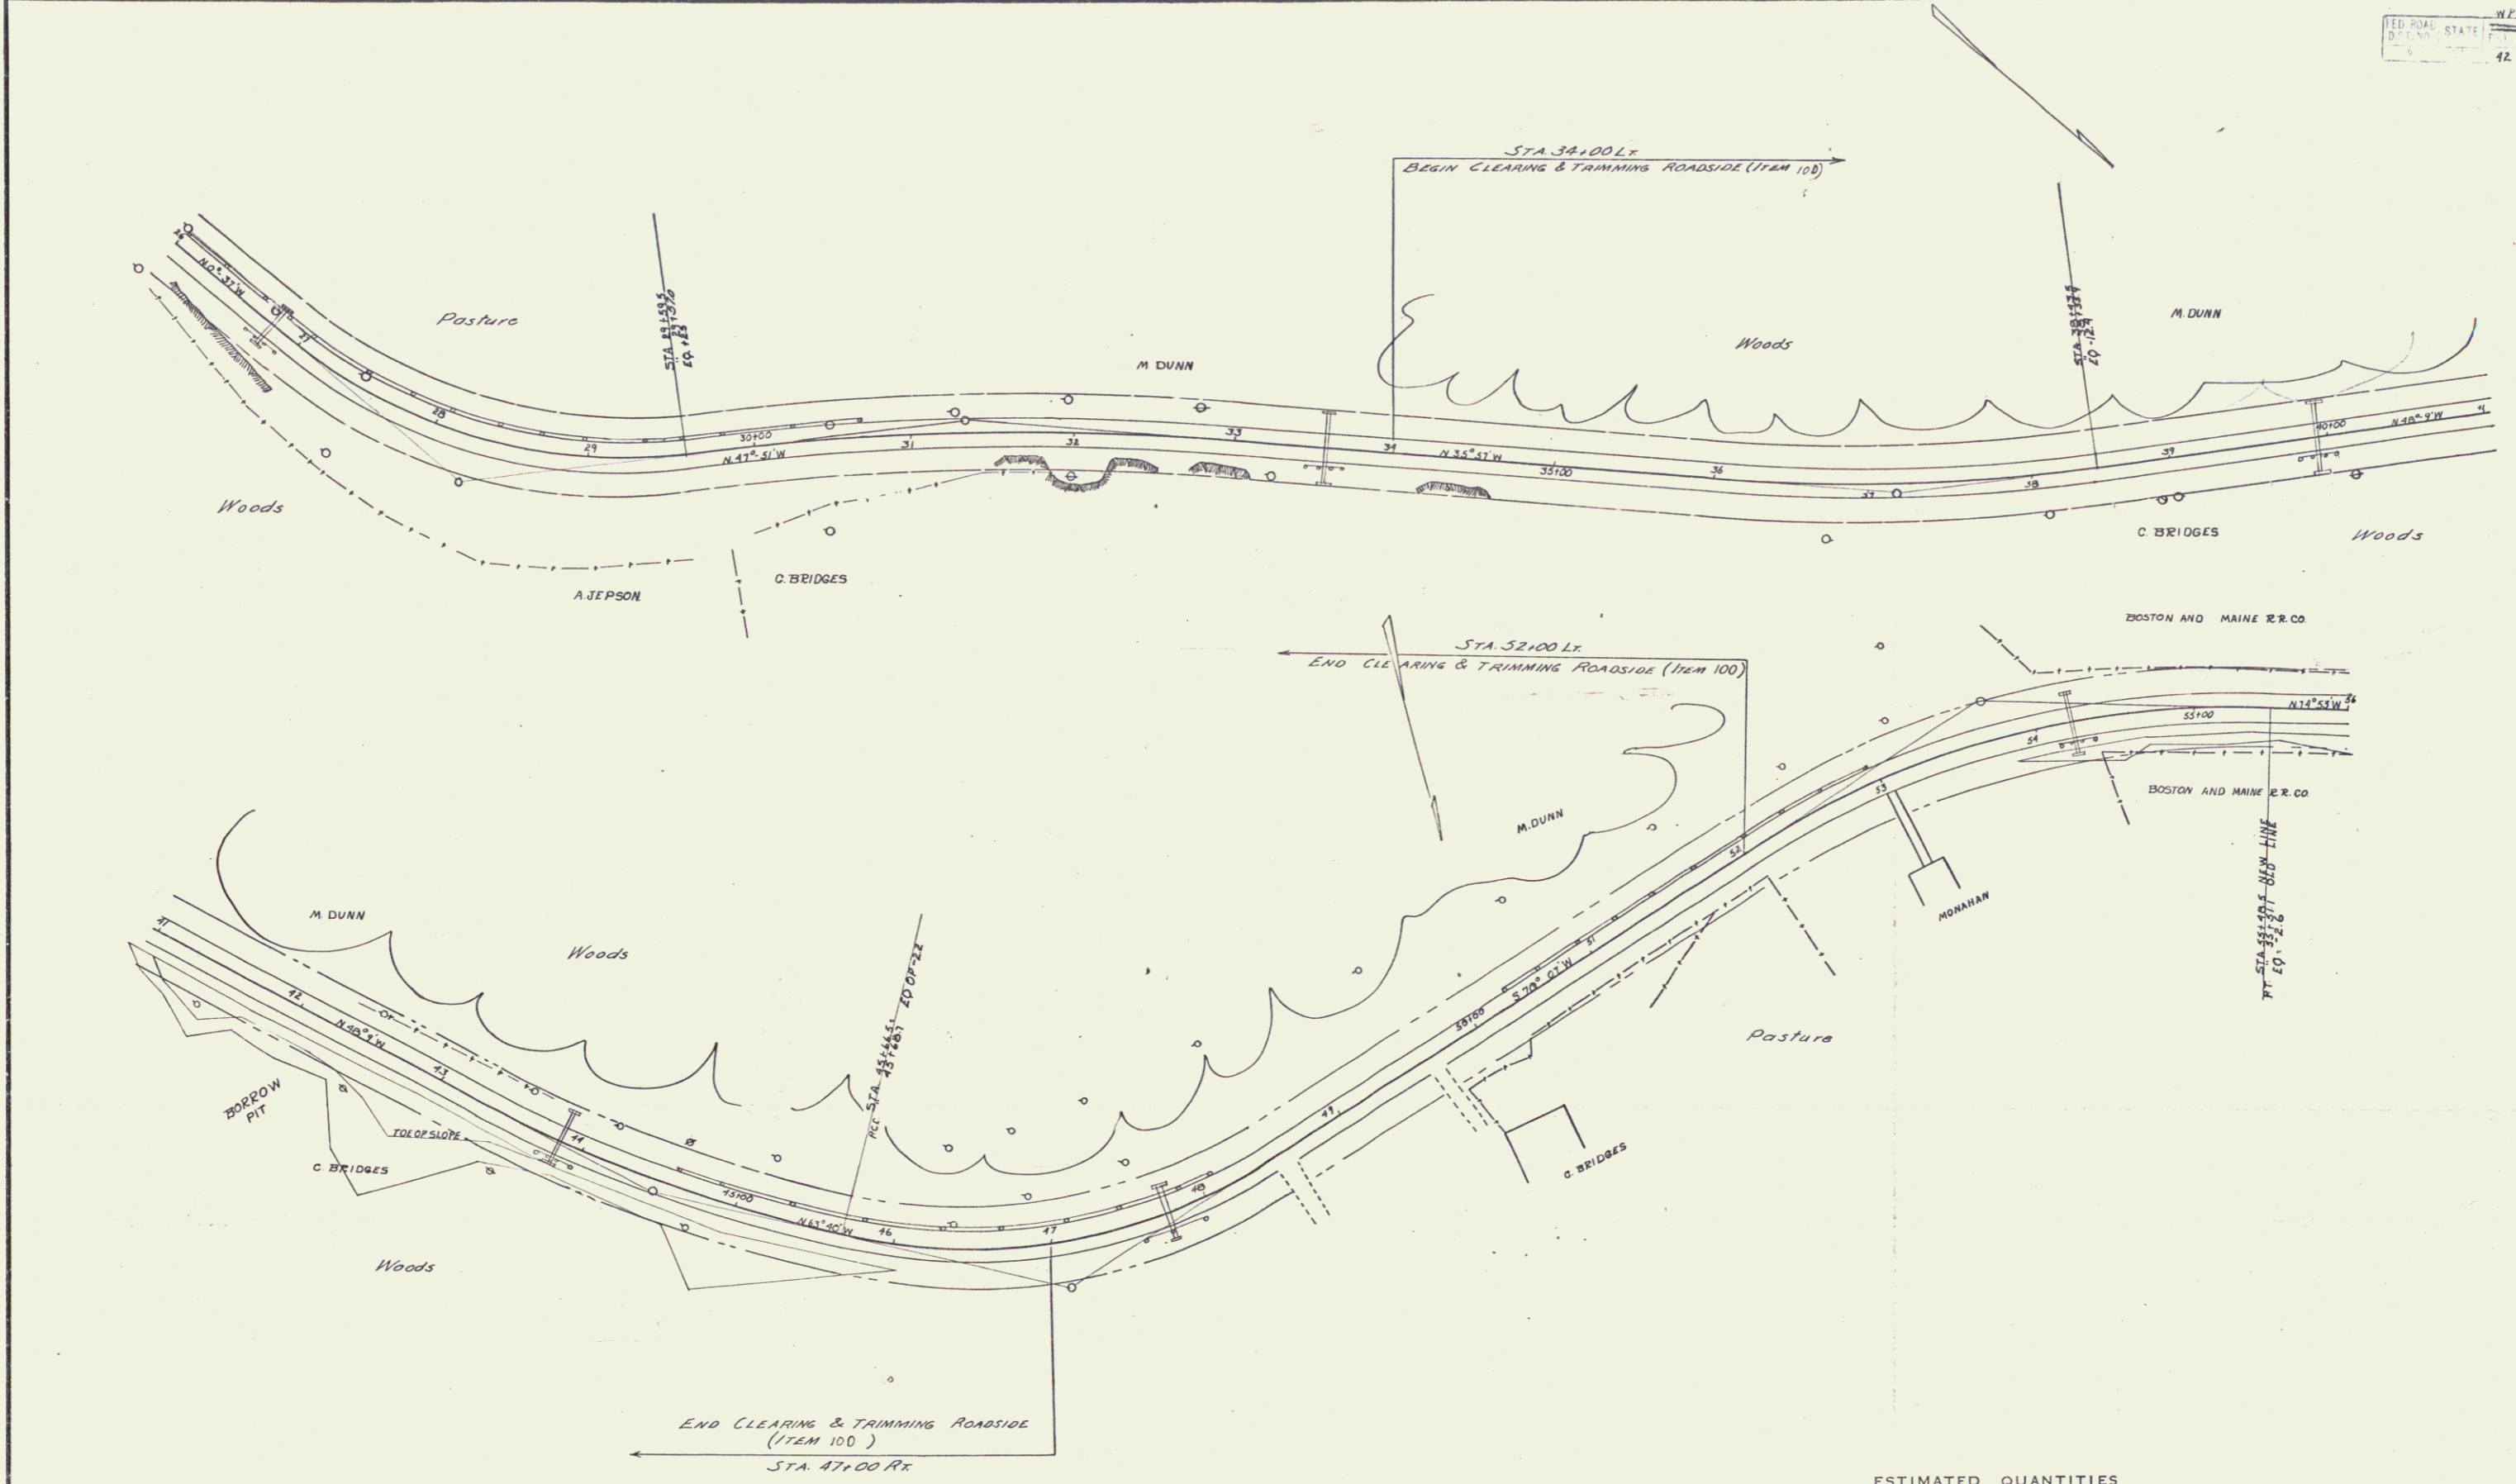

ESTIMATED QUANTITIES	

Surveyed by P.M. STEVENS
 Designed by
 Drawn by
 Traced by L. KARRE
 Checked by
 Series W.P.H. No. 42 Filed
 Sheet 7 of 6 Sheets

U.S. G.P.O., No. 779 Legend—2-28

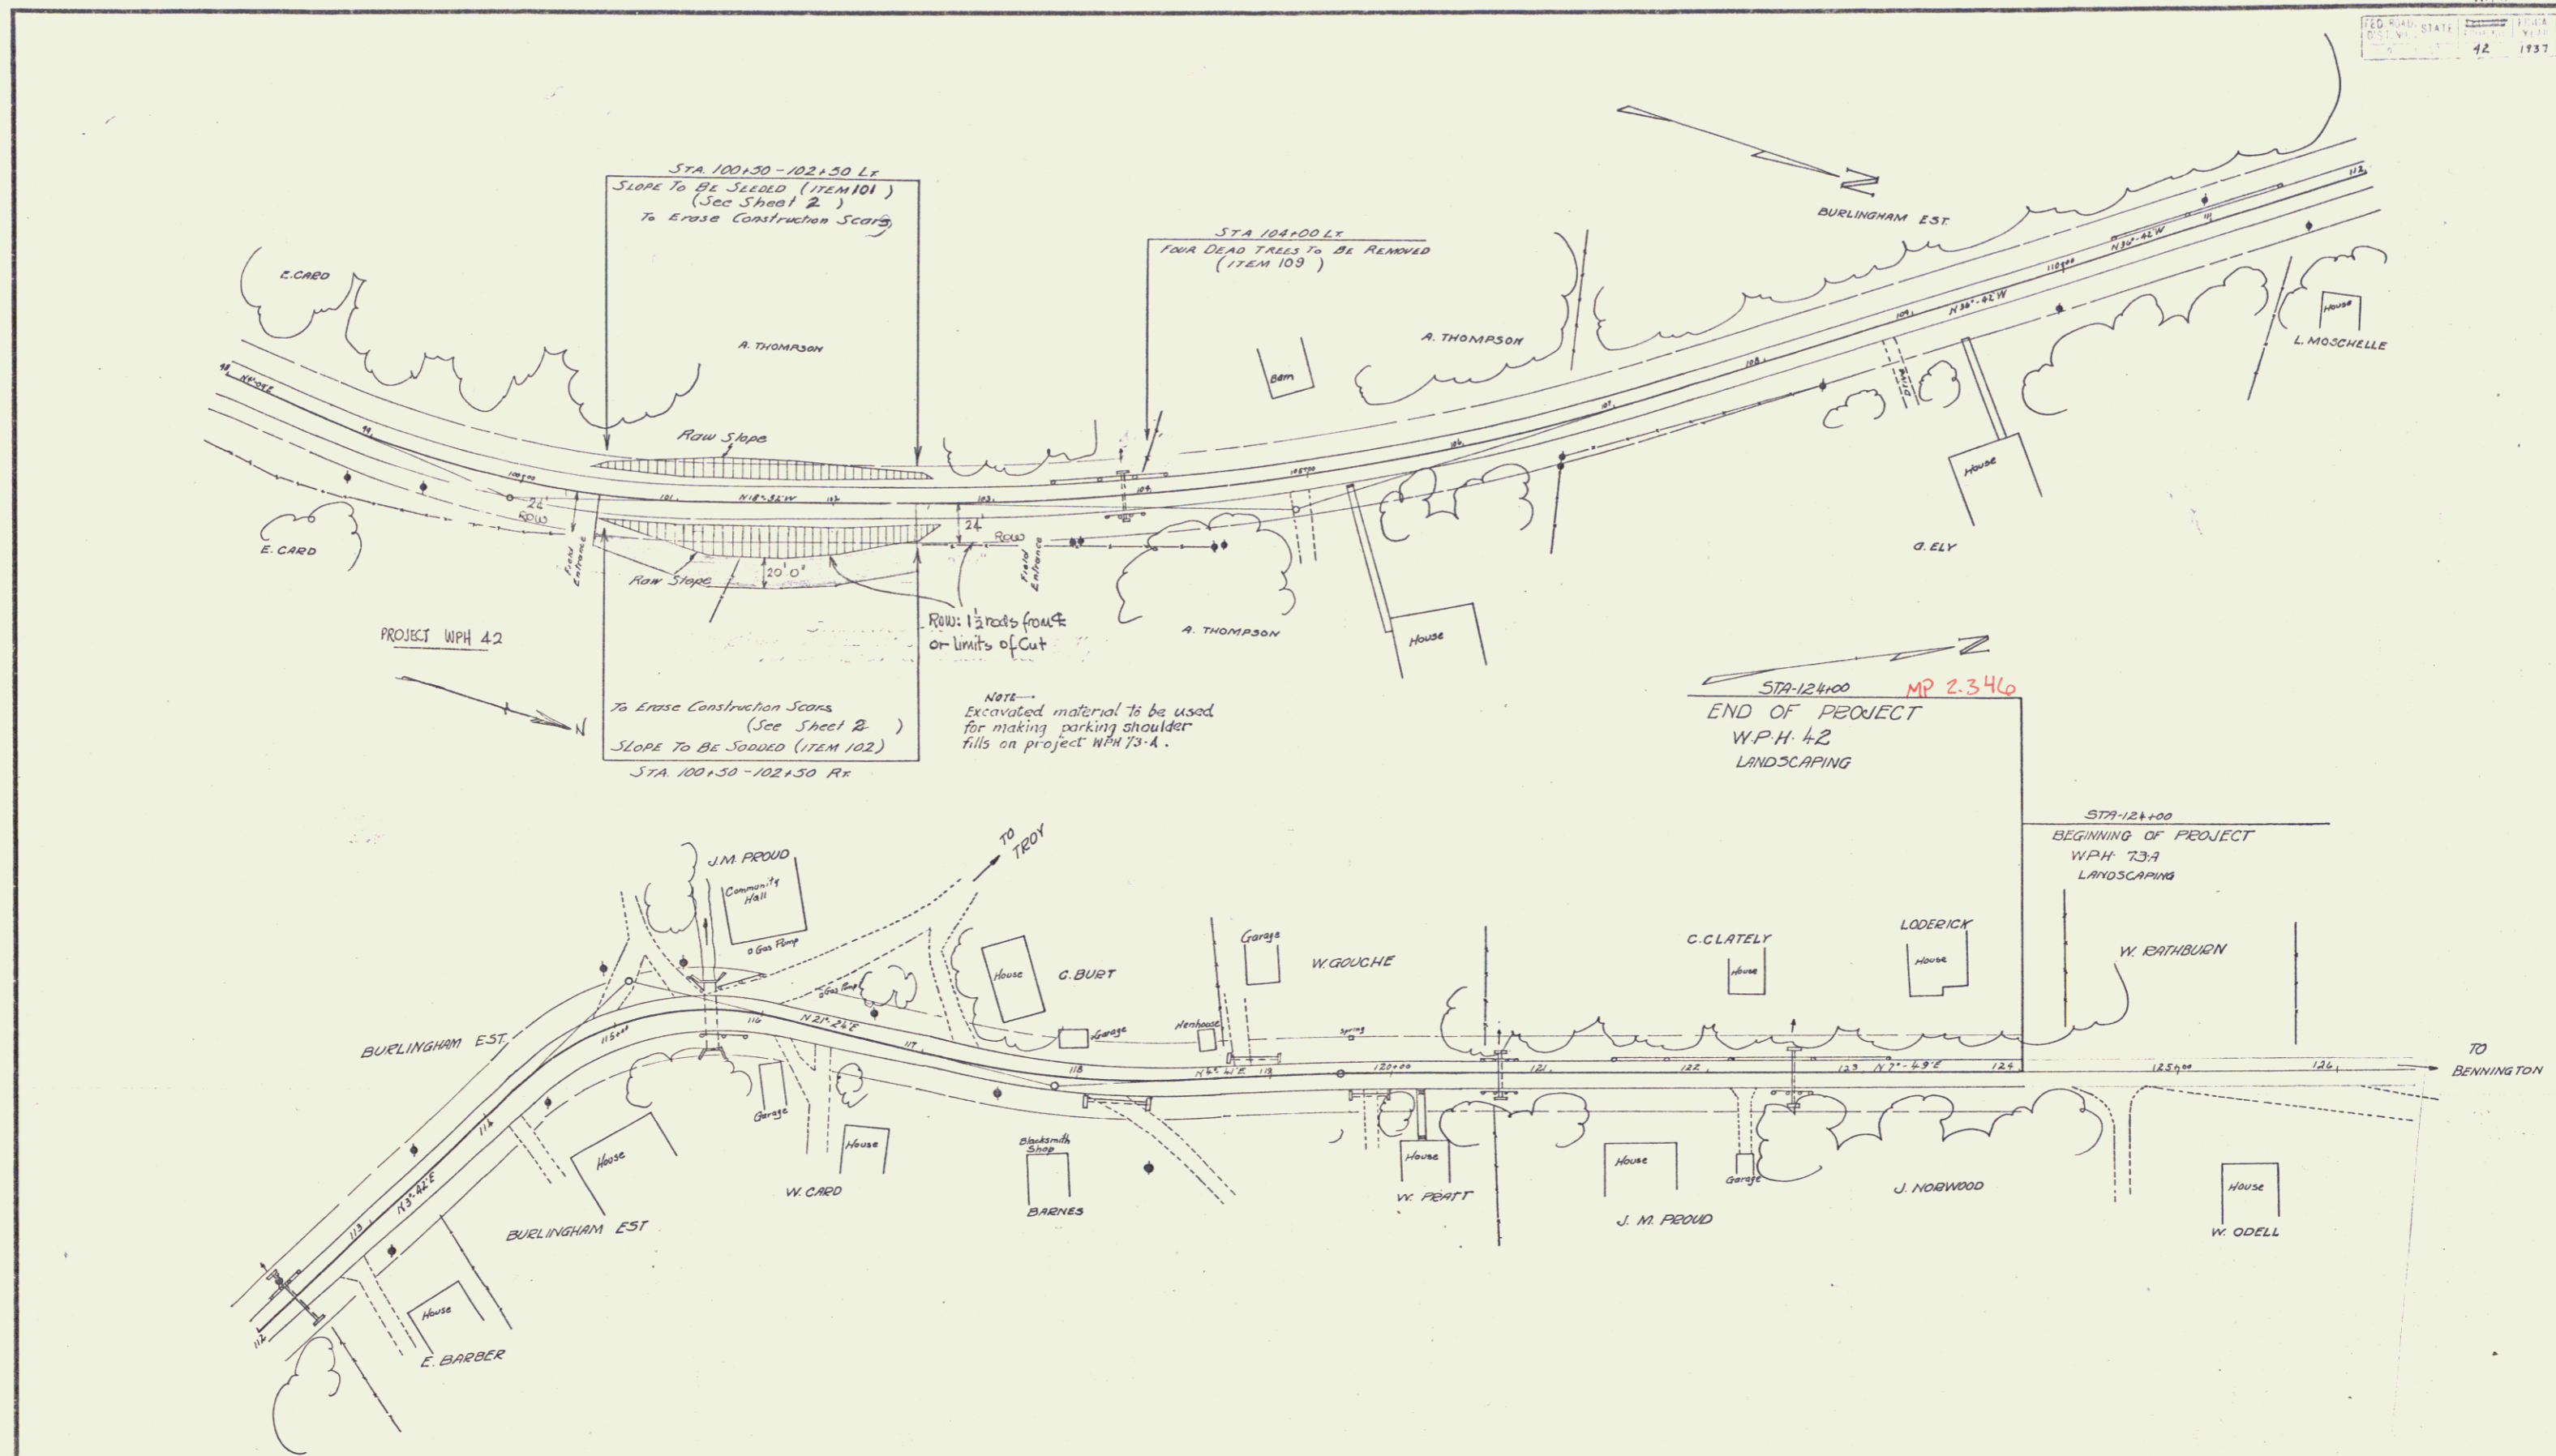

ESTIMATED QUANTITIES

--	--

Surveyed by
 Designed by
 Drawn by
 Traced by *LLavin*
 Checked by
 Series No. *6* of *6* Sheets Filed