

**GUARD RAIL REQUIRED**

ON RIGHT	
Sta 87+63 to Sta 87+87	24 ft
• 92+38 • 92+62	24 •
• 93+10 • 93+64	24 •
ON LEFT	
Sta 86+60 to Sta 88+76	216 ft
• 91+30 • 93+78	148 •
Total this sheet 736 •	

**SUB BASE REQUIRED**  
Sta 93+30 to Sta 98+00 Length 470 ft

**NEW CULVERTS REQUIRED**


Sta 87+75	15" Concrete pipe 34 ft
1-28-5	1.5 cu yd
98+50	18" pipe 34 ft
1-28-5	1.5 cu yd
95+41	3x3 Reinforced Concrete
1-2-4	Concrete 101 cu yd
1-28-5	163 •
	Steel 223 #

**CURBING REQUIRED ON RIGHT**  
Sta 94+85 to Sta 95+30  
12-4 Concrete 11 cu yd


*Nothing*

DATE	SCALE	PROJECT	NO.	DATE	NO.
9	17				

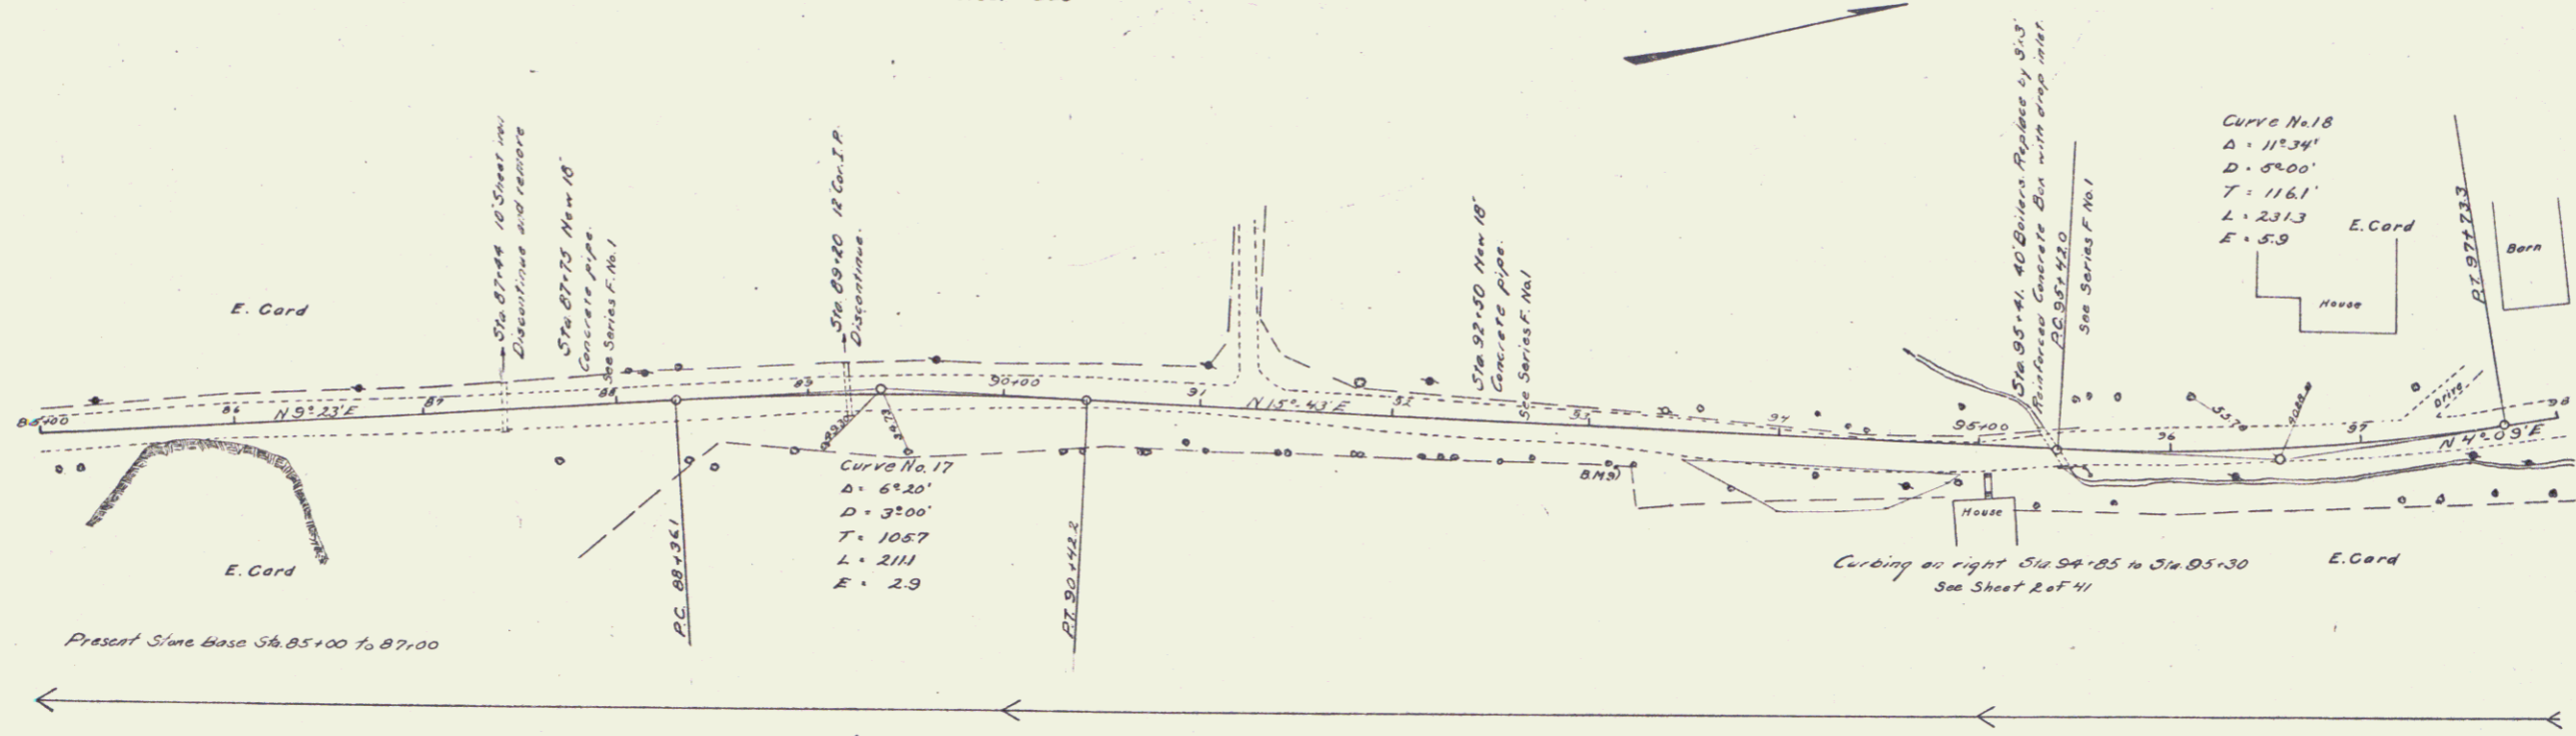

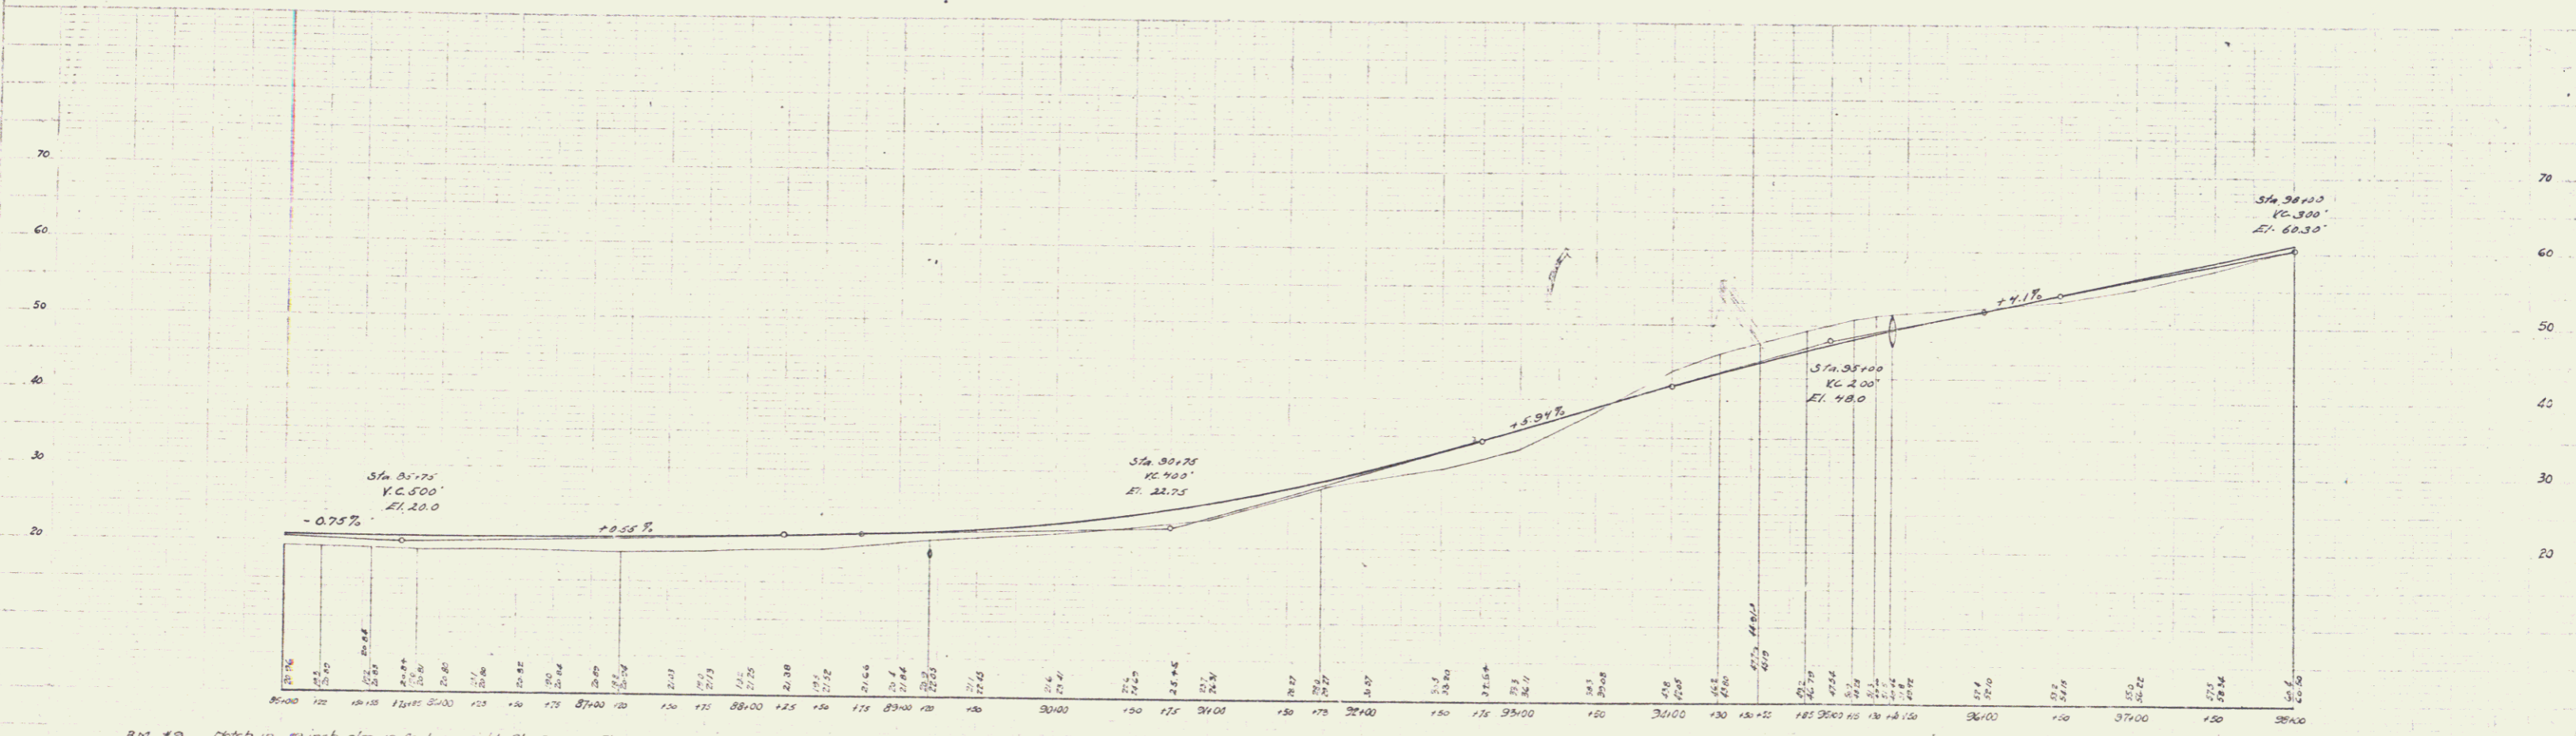

Series No. 11  
Sheet 9 of 11