
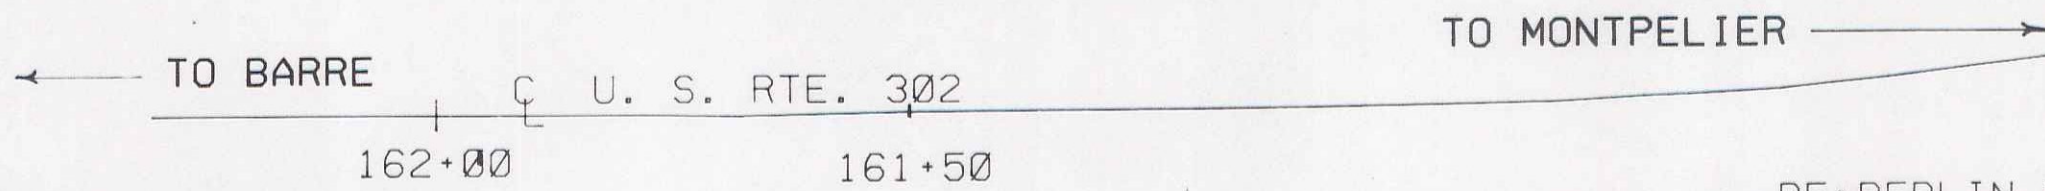


PART OF THE LAND ACQUIRED BY THE STATE OF VERMONT  
FOR HIGHWAY PROJECT BERLIN F. A. P. NO. 56-A (2)  
FROM THE TOWN OF BERLIN BY CONDEMNATION ORDER  
DATED AND RECORDED MAY 2, 1941, IN BOOK 29,  
PAGES 124-138 BERLIN LAND RECORDS.

STATE OF VERMONT <sup>former</sup> LEASE TO  
FISHERMAN'S GALLEY, INC. DATED  
9/22/86; REC'D IN BK 53/270


FISHERMAN'S  
GALLEY

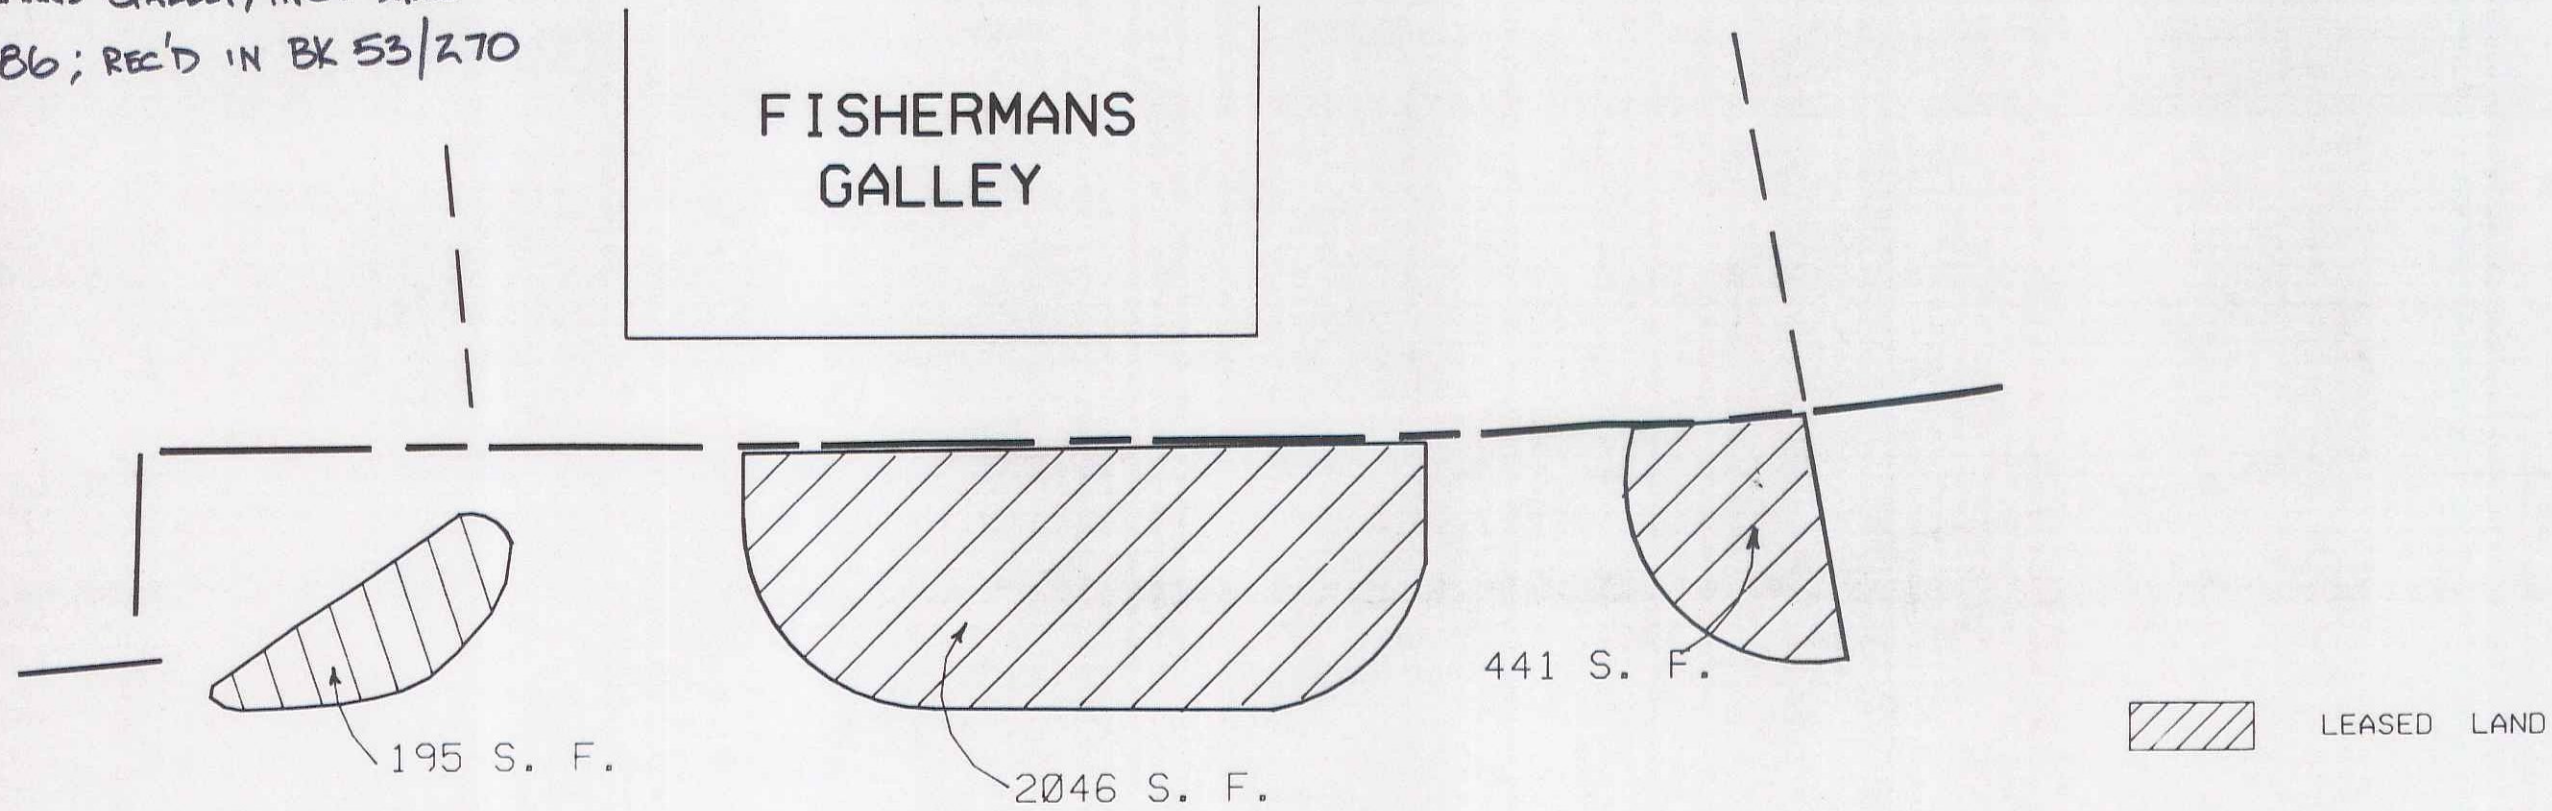

RF: BERLIN F. A. P. NO. 56-A(2)  
SHEETS 5&7 OF 39 *US 302*

STATE OF VERMONT  
AGENCY OF TRANSPORTATION

TOWN OF BERLIN

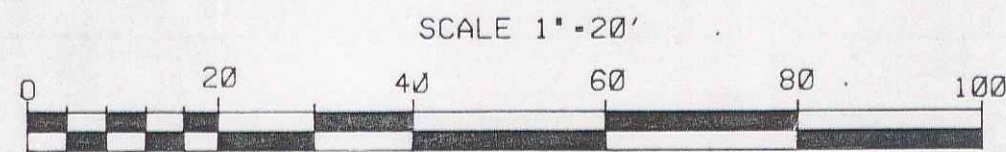

Sheet *6A*

APPROX. SCALE 1"=20' | DATE 8-26-86 | DRAWN BY M.J.R