



15

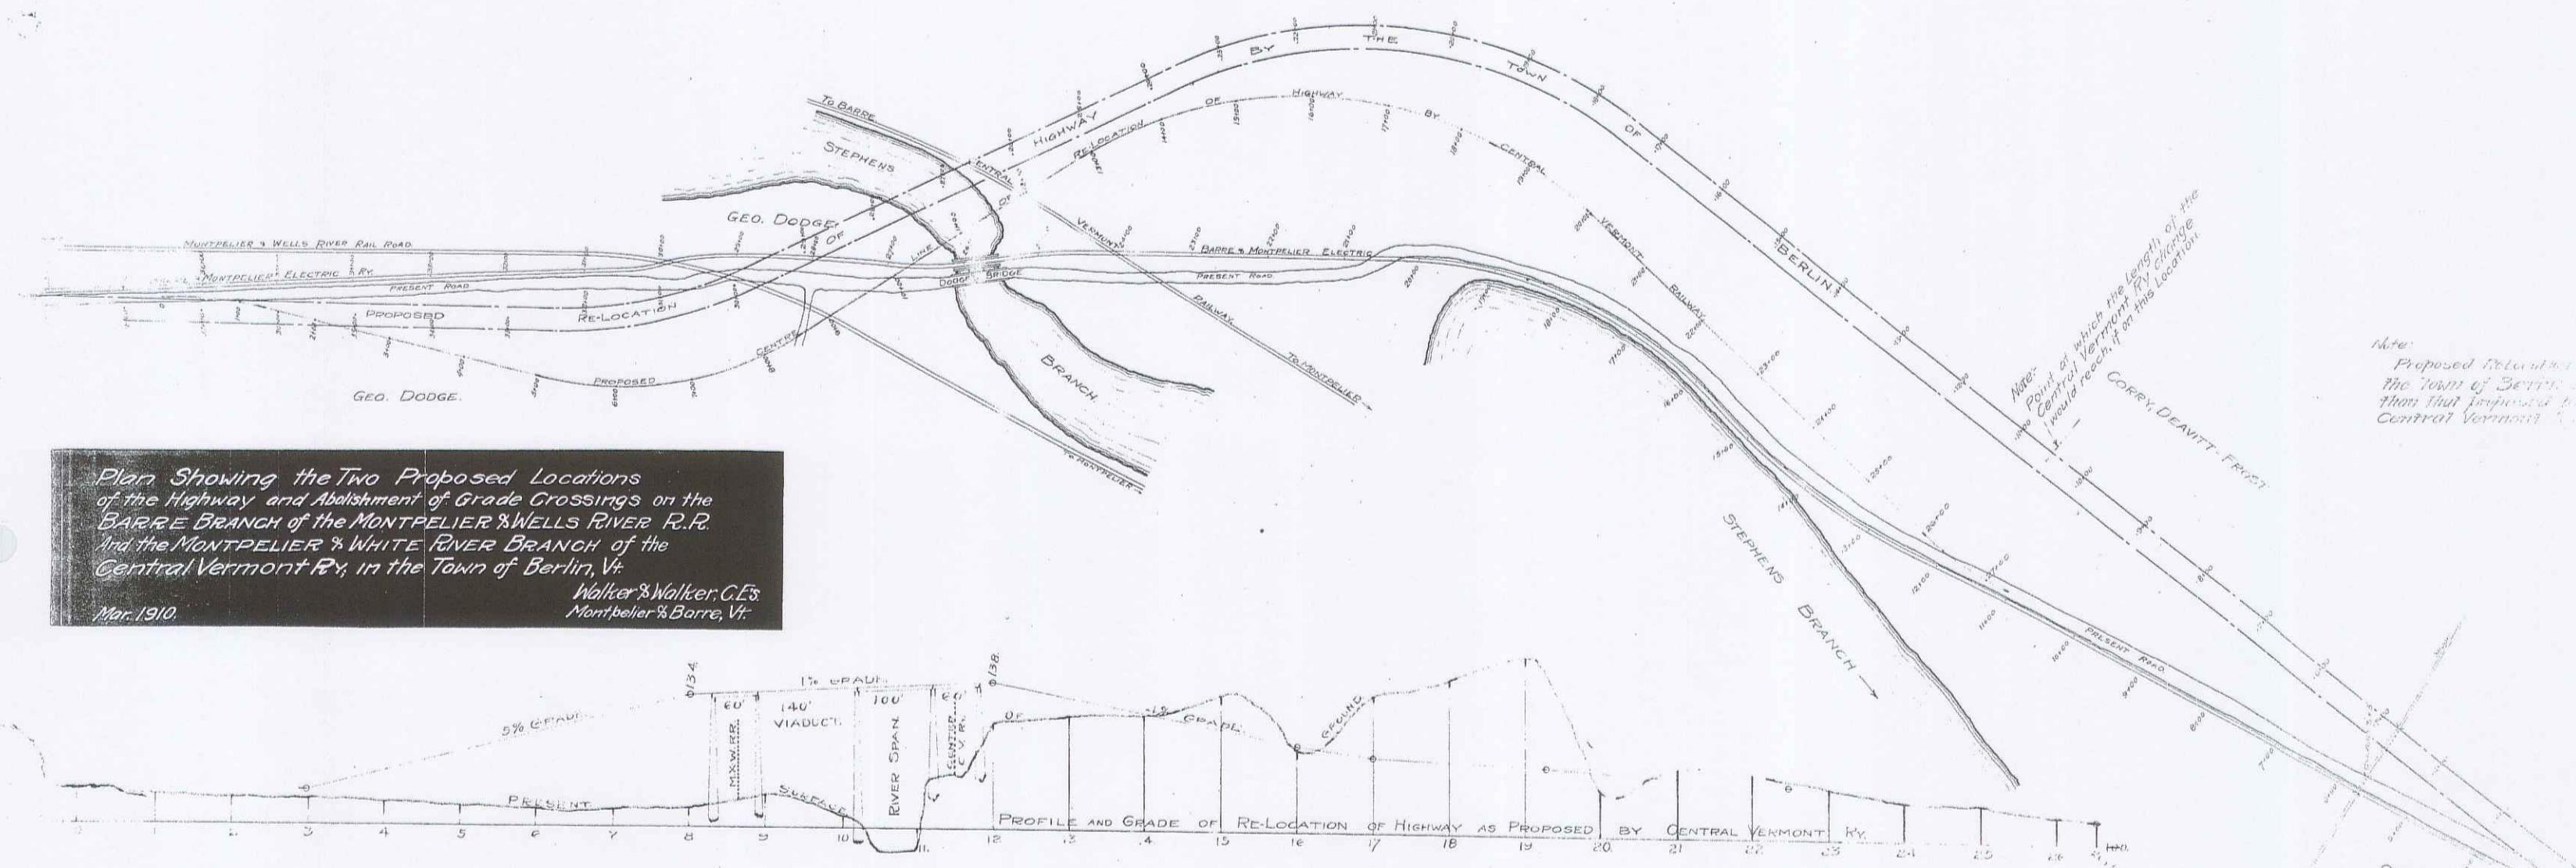

Plan Showing the Two Proposed Locations of the Highway and Abolishment of Grade Crossings on the Barre Branch of the Montpelier & Wells River R.R. and the Montpelier & White River Branch of the Central Vermont R.R. in the Town of Berlin, Vt.
 Walter S. Walker, C.E.
 Montpelier & Barre, Vt.
 Mar. 1910.

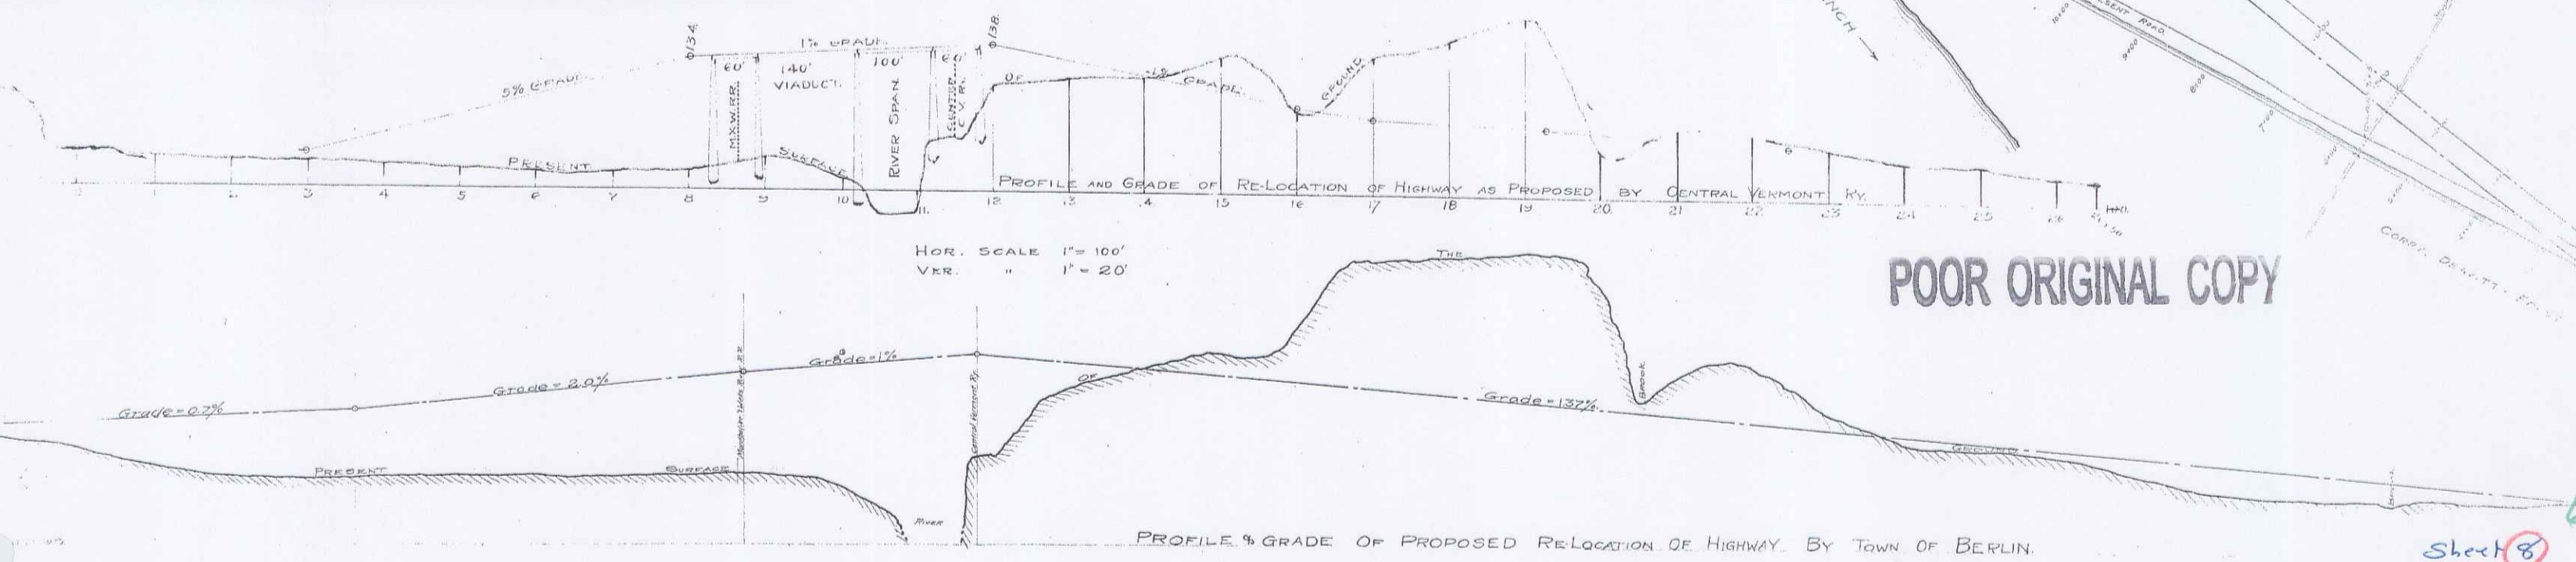

POOR ORIGINAL COPY

Sheet 8