


FED. ROAD DIST. NO.	STATE	FED. AID PROJ. NO.	FISCAL YEAR	SHEET NO.	TOTAL SHEETS
1	VT	2	1937	7	32

PARCEL	INSTRUMENT	DATE	GRANTOR	GRANTEE	RECORDED	ORANGE	DATE
2	A	Q.C.D.	9-15-37	QUARRY SAVINGS BANK & TRUST CO.	ST. OF VT.	BOOK PAGE	13 9-23-37

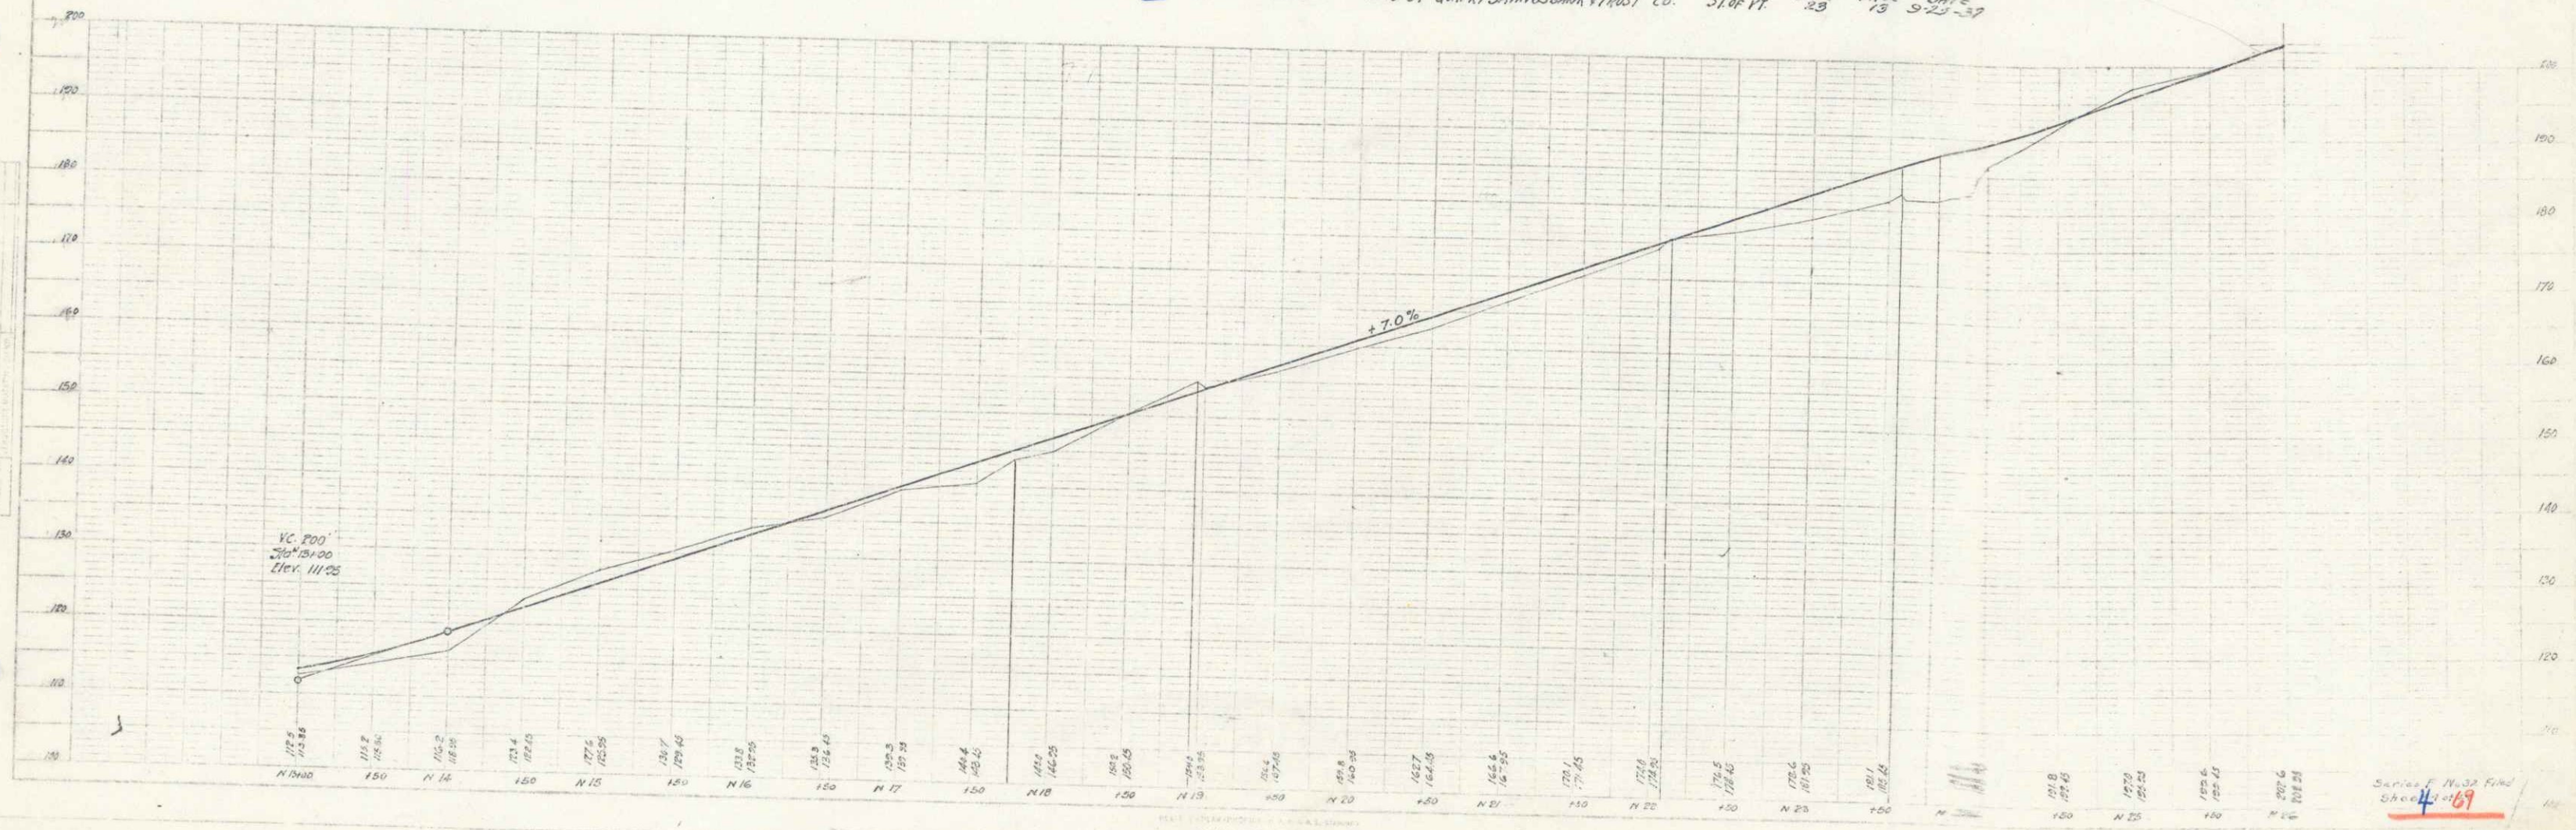

Series N. 32 Fund
 Sheet 4 of 69