


PARCEL AND DATE OF INSTRUMENT INSTRUMENT NUMBER OWNER GENITES GENITES RECORDED REMARKS
 18-C-D W.D. 930-36 W.P. BURGIN 110 FT. 29 225 10-7-36

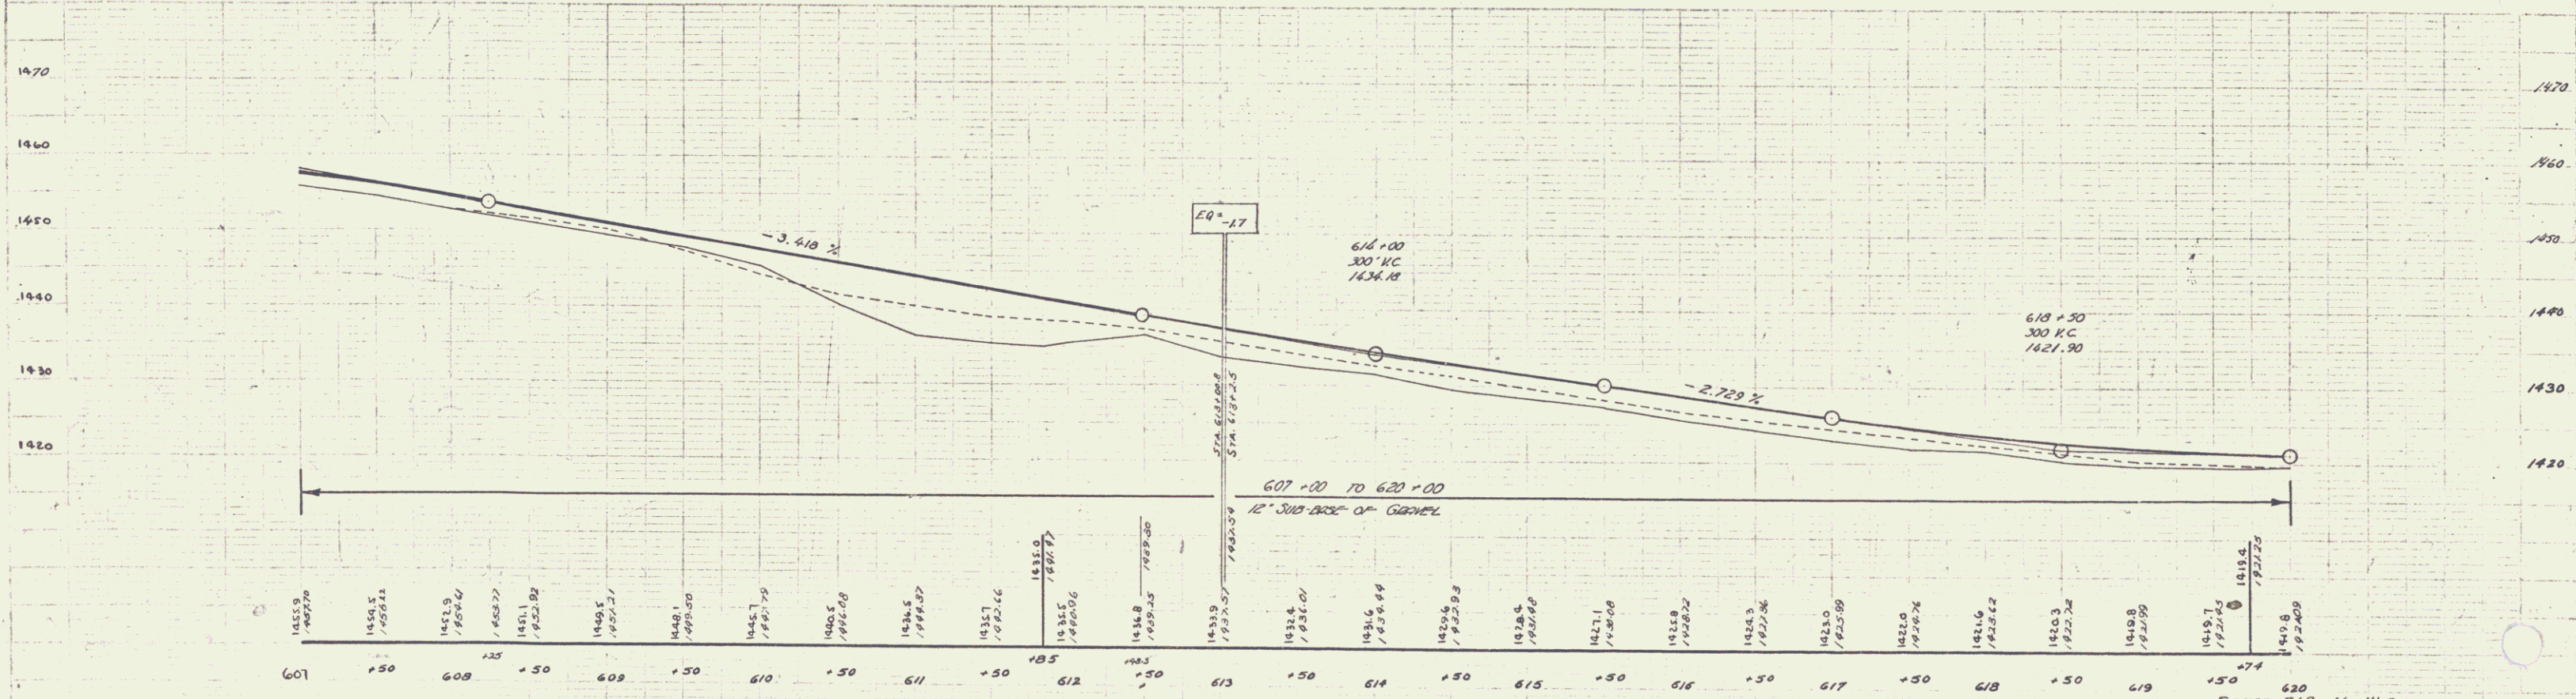

B.M. "DB Spike in Roof, 24 Maple 40' Lt. Sta. 613+22 Elev. 1437.05

SERIES MAP NO 111-E
 Sheet 19 of 24