



TEACED D. MACCHI 10/54

111M 1334 H 20

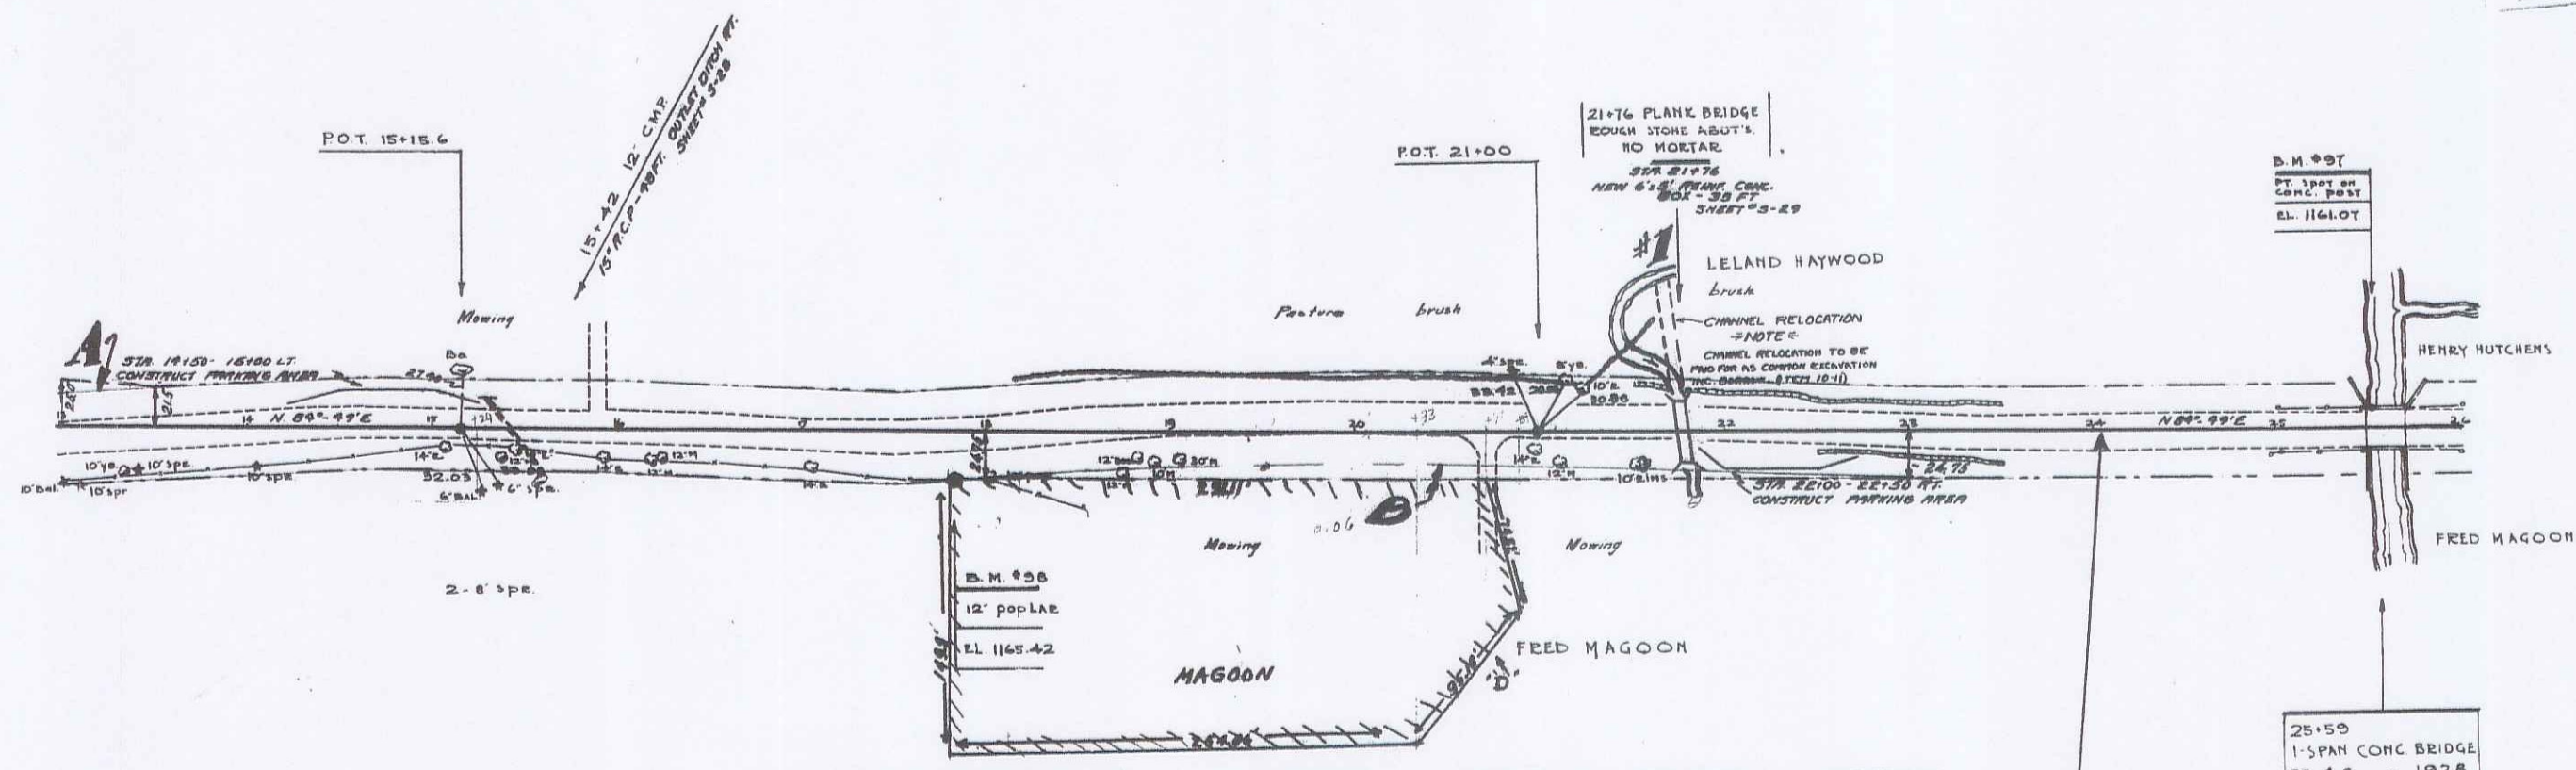

PARCEL	INSTRUMENT	DATE	GRANTOR	GRANTEE	RECORDED	REMARKS
ABC	G.C.D.	2-1-35	FRED C. & S. MAGOON	ST. 17	27	200 2-14-35
M	N.D.	1-30-35	LELAND HAYWOOD	N	27	202 2-14-35
D	N.D.	7-1-55	FRED C. & S. MAGOON	N	35	ETI-2 7-19-55

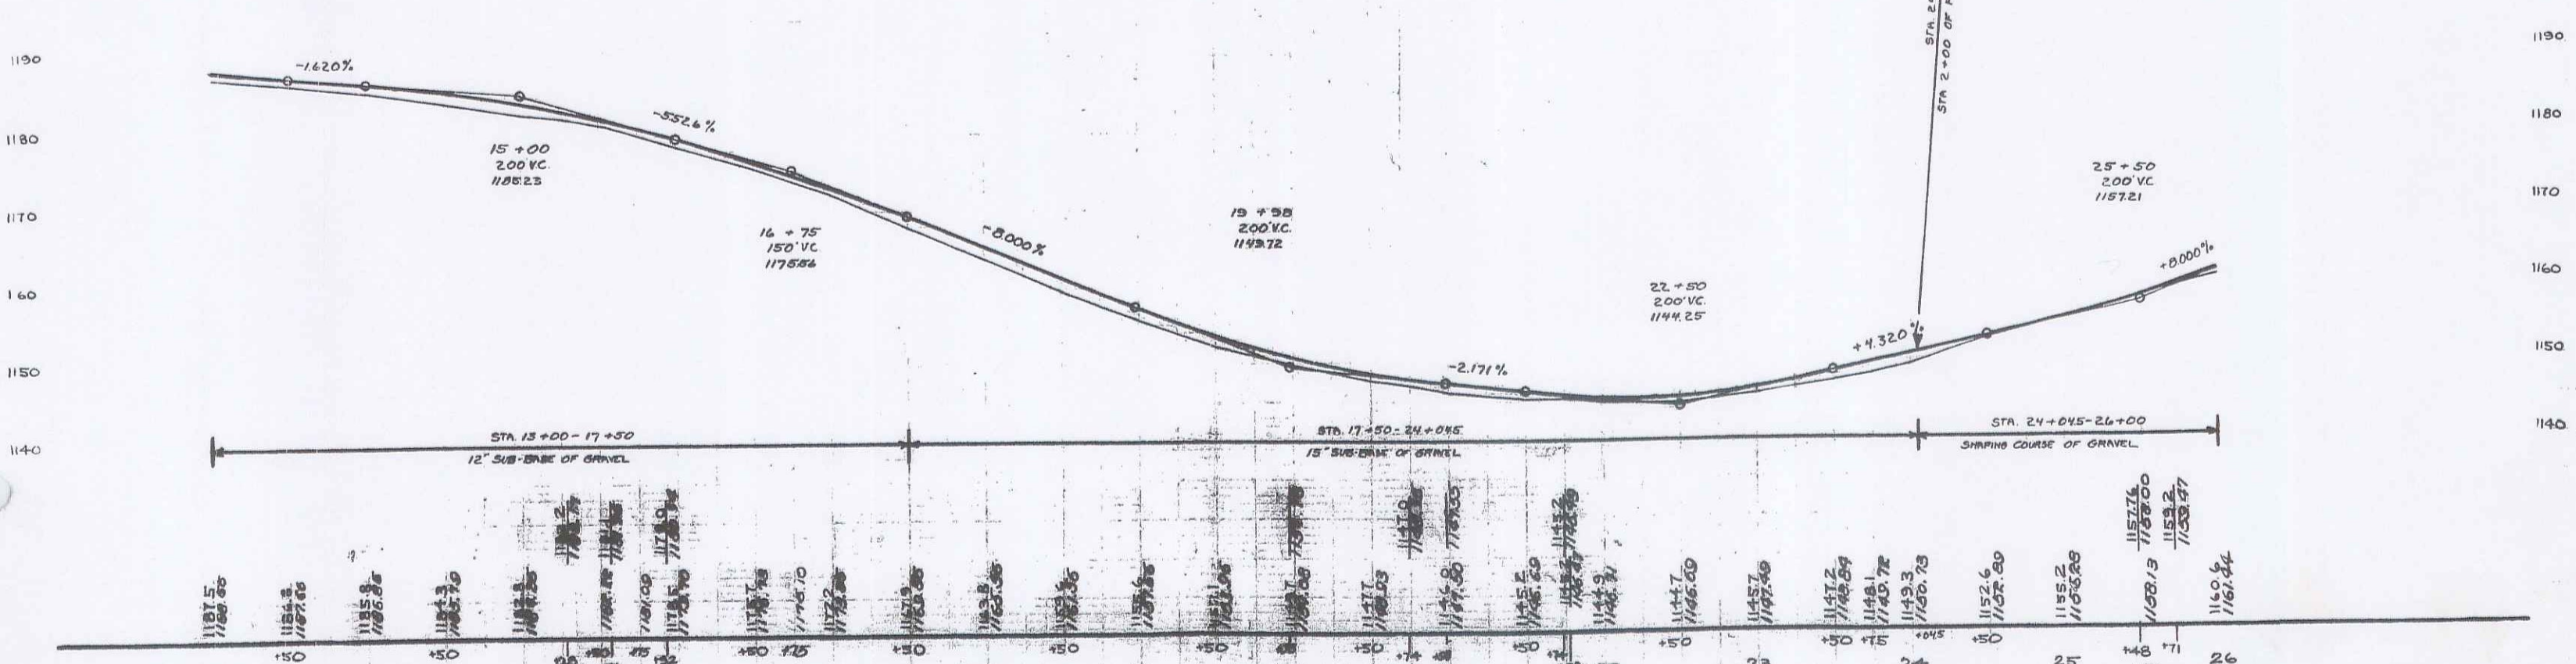

SERIES NO 111M  
SHEET 4 OF 20