


CURVE
 Δ 1°-37'15"
 D 0°-15'
 R 22918.3
 T 390.0
 L 780.0
 E 3.6

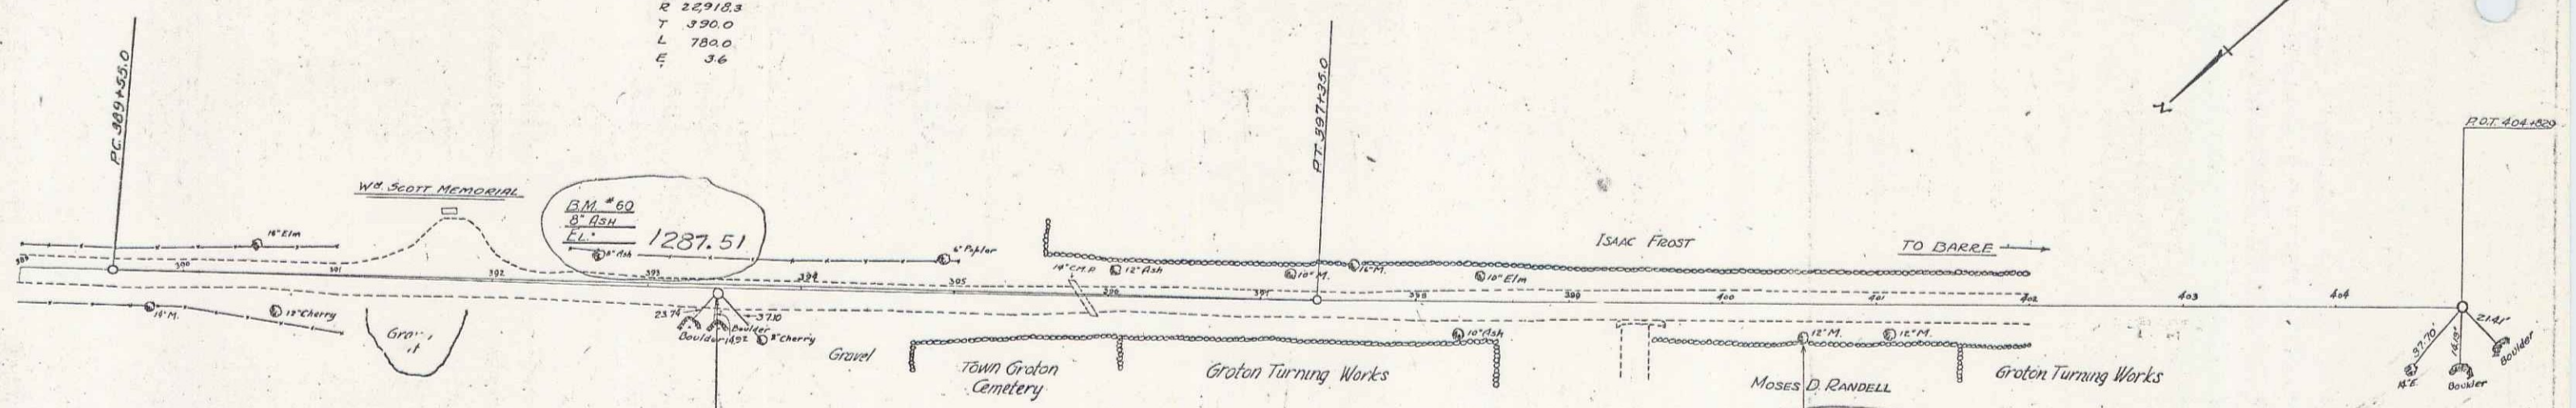

402+00
 LAST CROSS
 SECTION

