
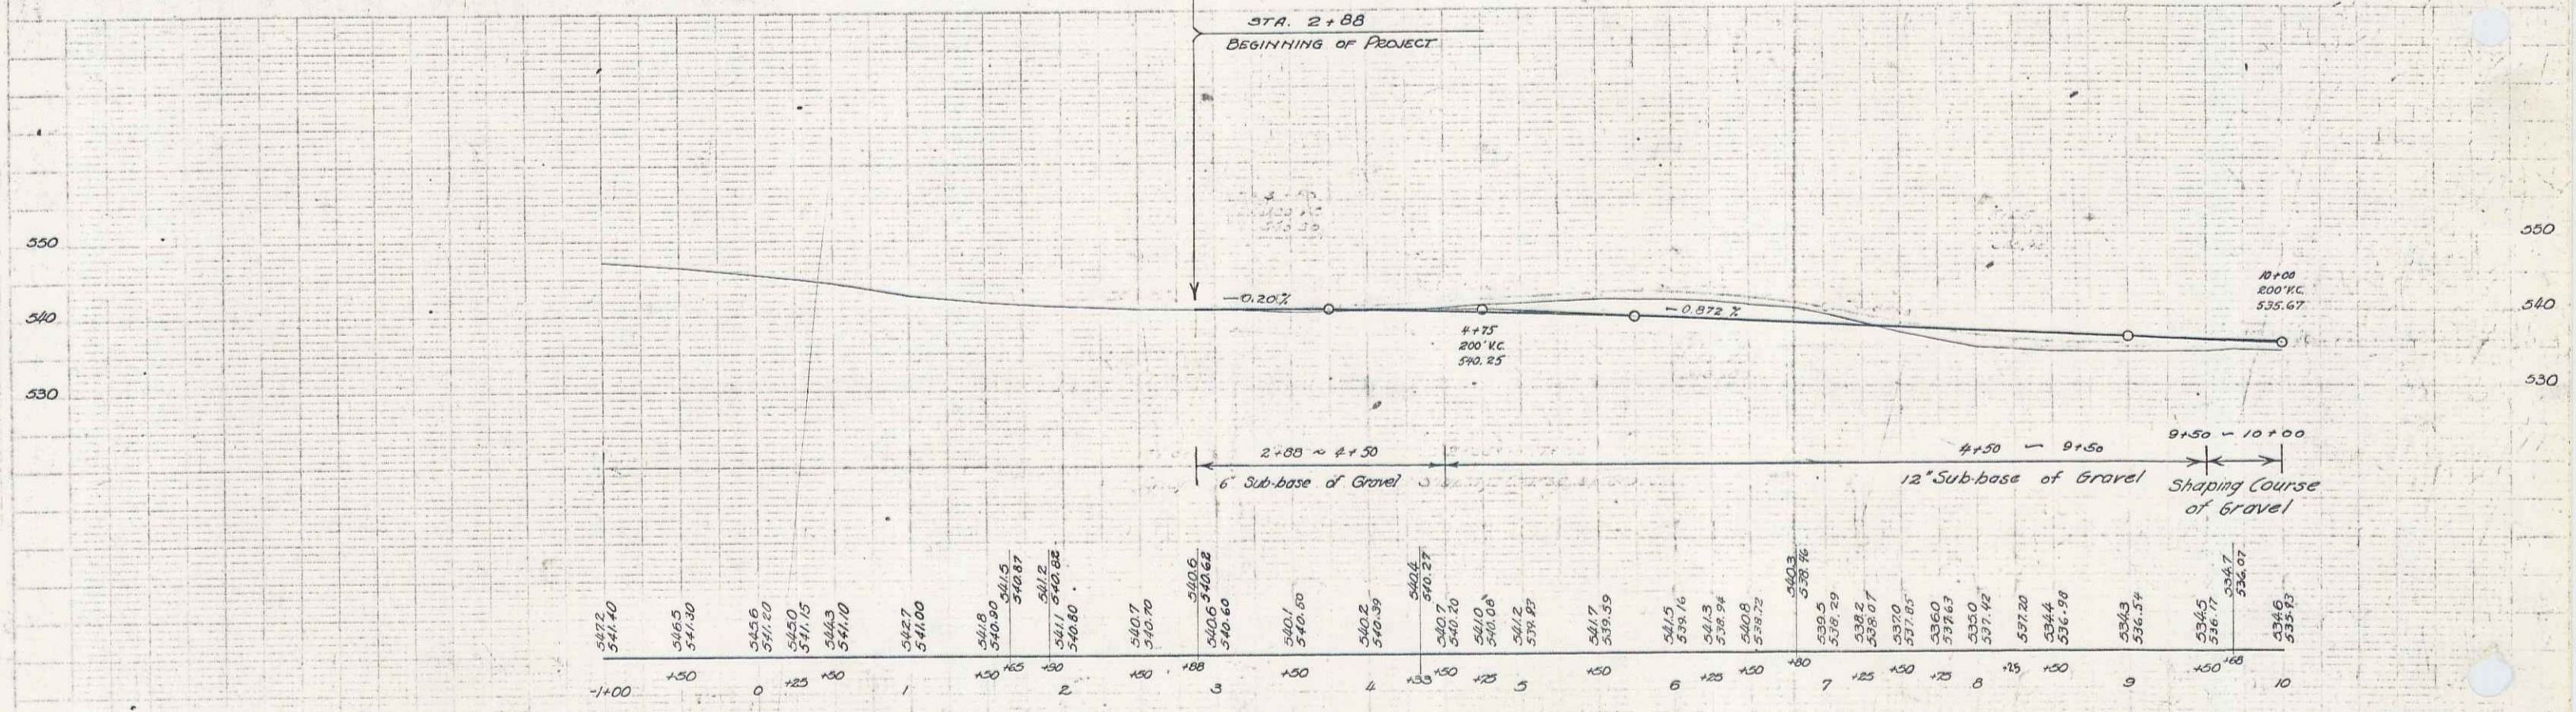


Rock and boulders encountered in excavation are to be used in the construction of the rock fill at stas. 5+50 to 10+100 L.T. as a non-pay item.

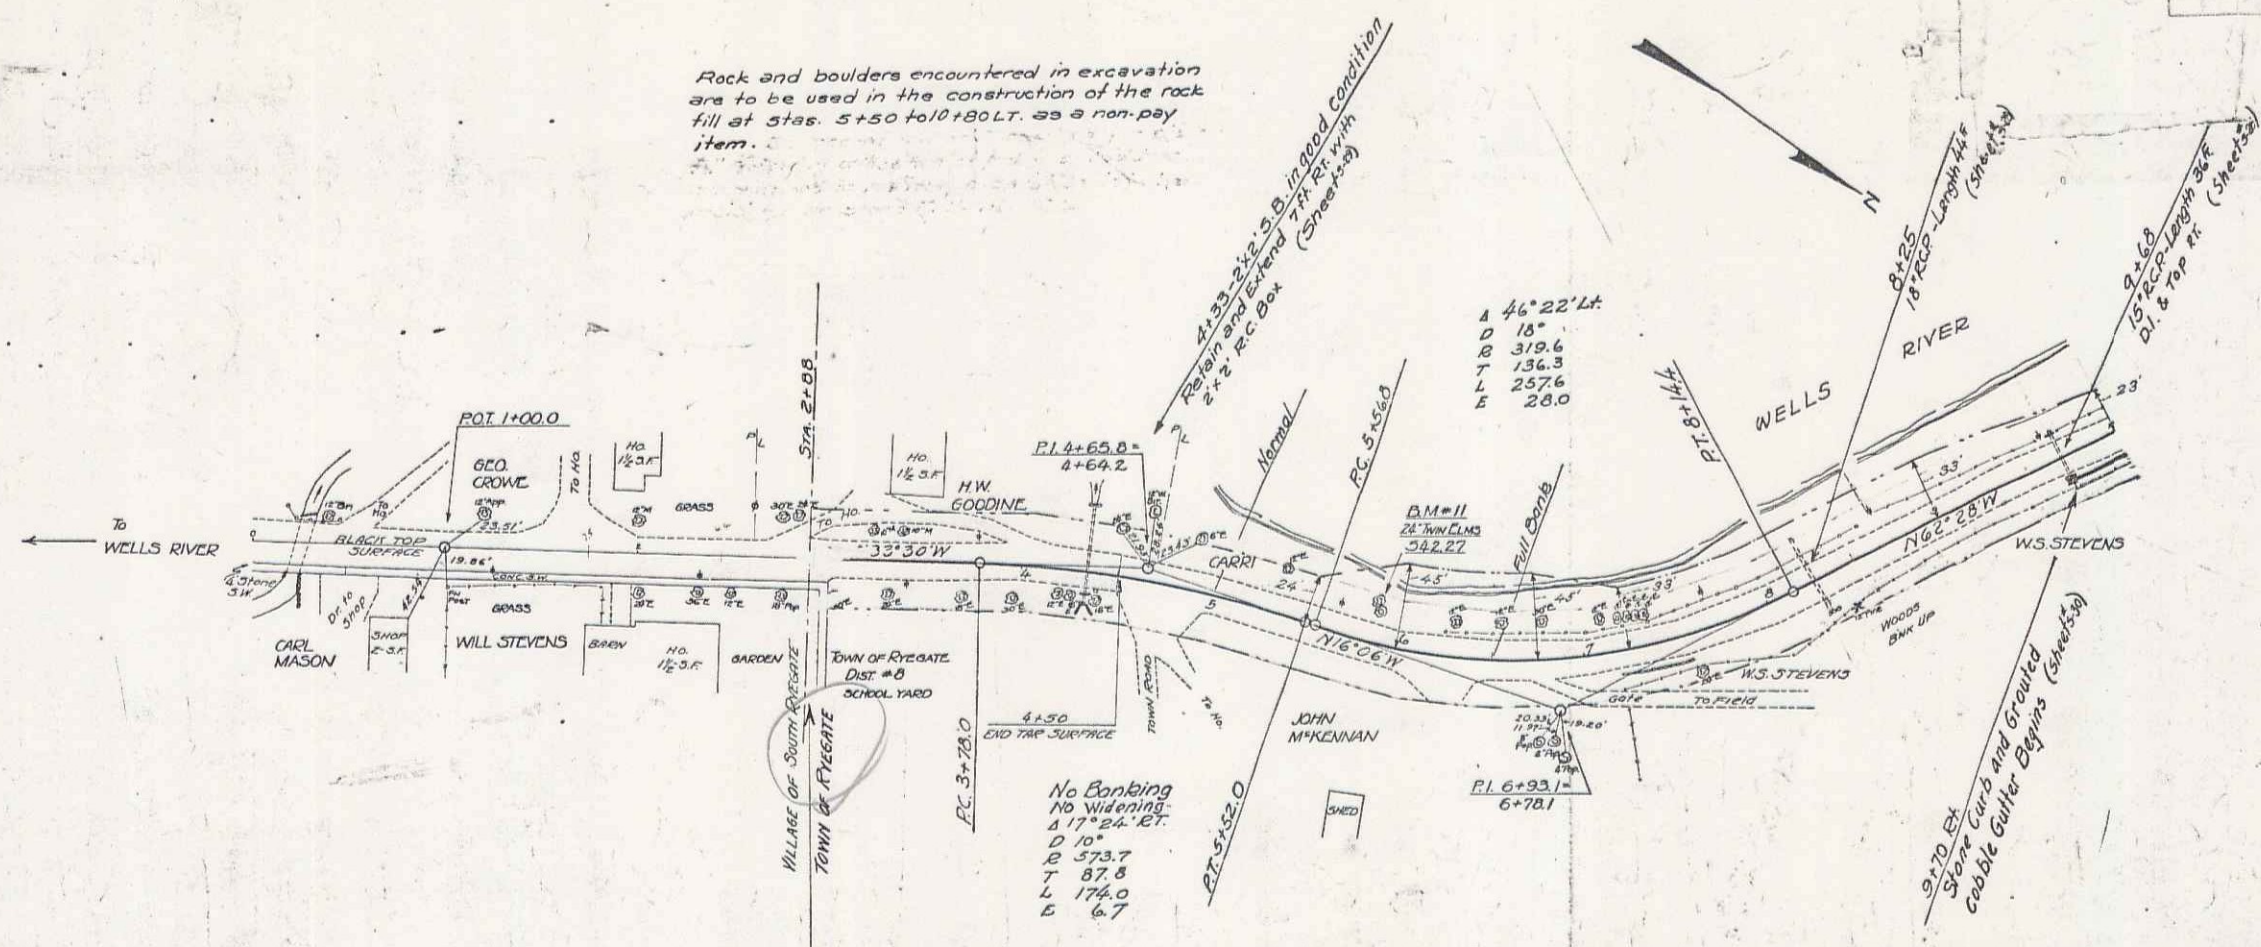

