


ALC 4

TRACED
G. M. LAKE
H. R. CALLAWAY SURVEYOR
H. R. CALLAWAY SURVEYOR


RIGHT-OF-WAY DIVISION
M.P. 3.17
EIGHTH-OF-WAY DIVISION
EIGHTH-OF-WAY DIVISION
PERPETUAL
US 302
(To Be Returned to R.O.W. Division)

PARCEL INSTRUMENT DATE GRANTOR GRANTEE RECORD NUMBER REMARKS
A EXEC. D. 1-23-37 JOHN ARTHUR MOORE EXT. ST. OF R.R. NEWBURG 36 35 39

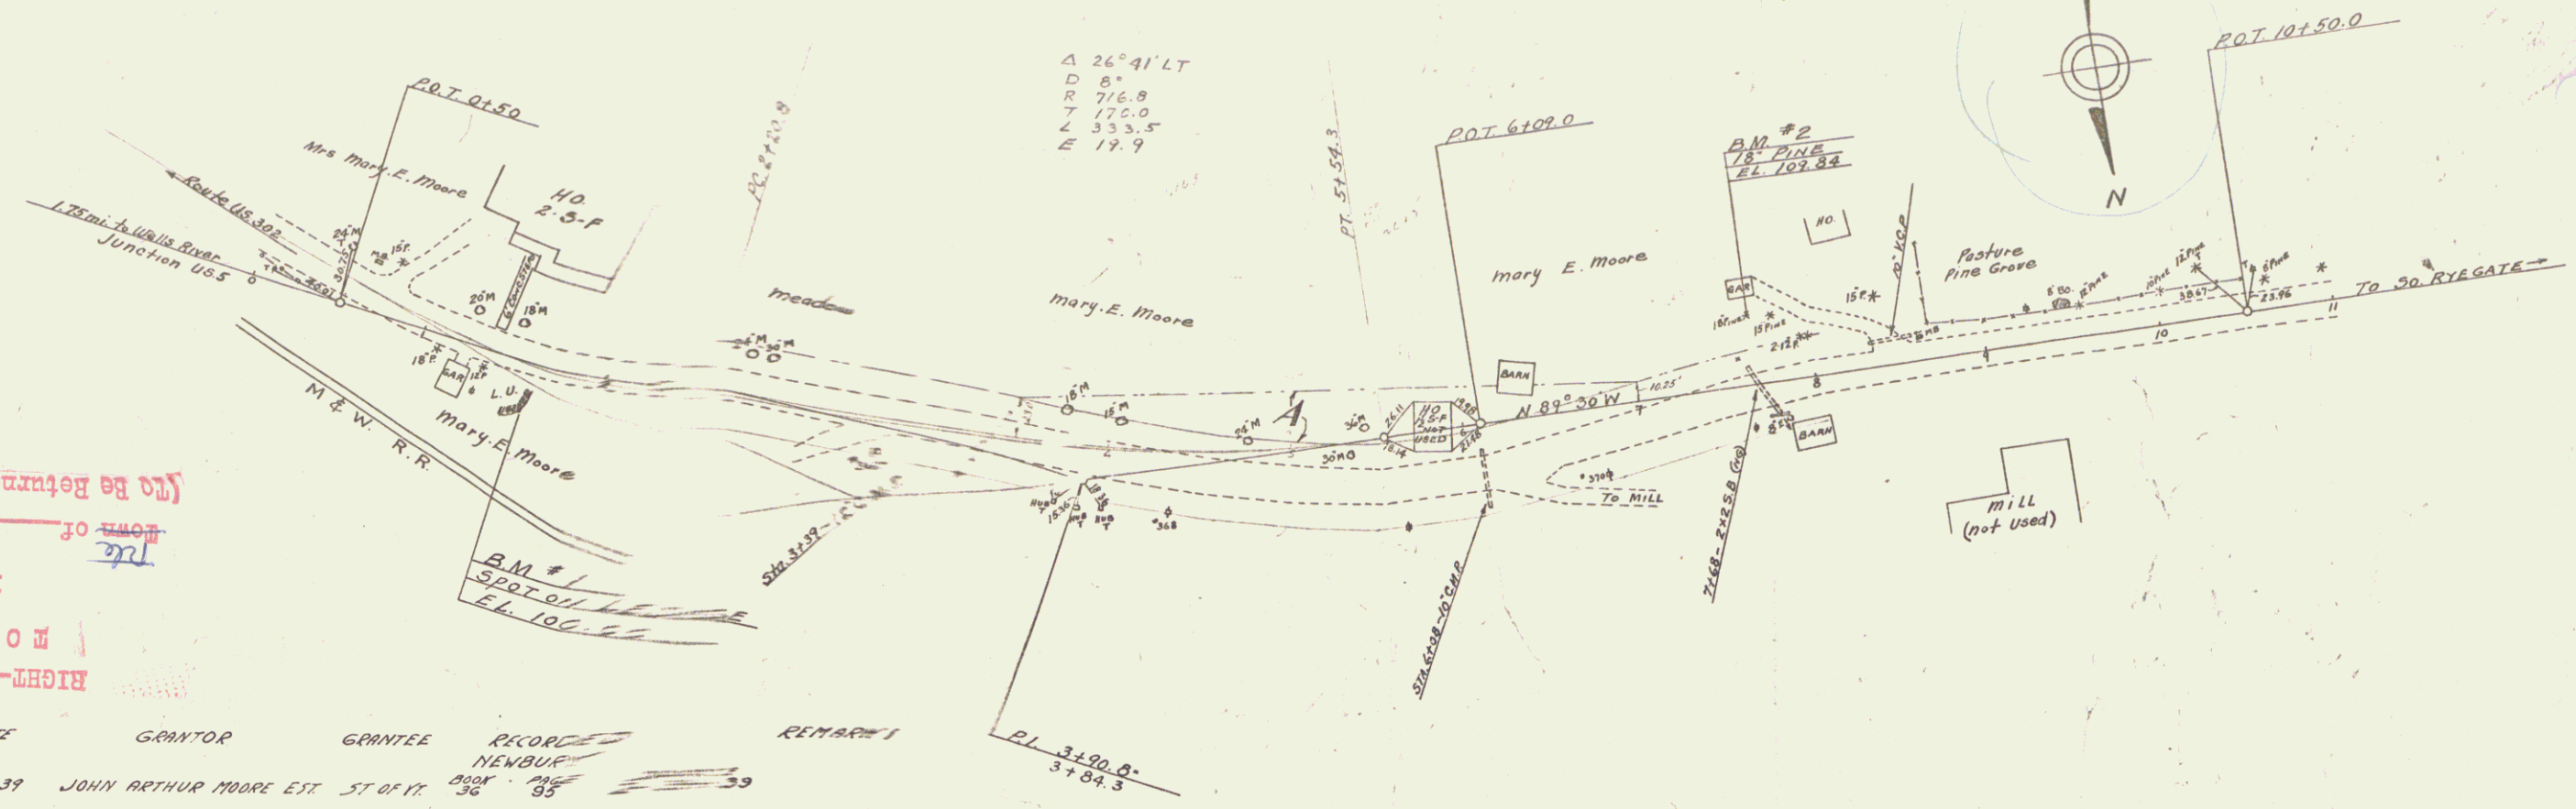

TRACED
G. M. LAKE
H. R. CALLAWAY SURVEYOR
H. R. CALLAWAY SURVEYOR

NO.	DATE	DESCRIPTION	BY
1	1-23-37	Exec. D.	J. A. Moore
2			
3			
4			
5			
6			
7			
8			
9			
10			

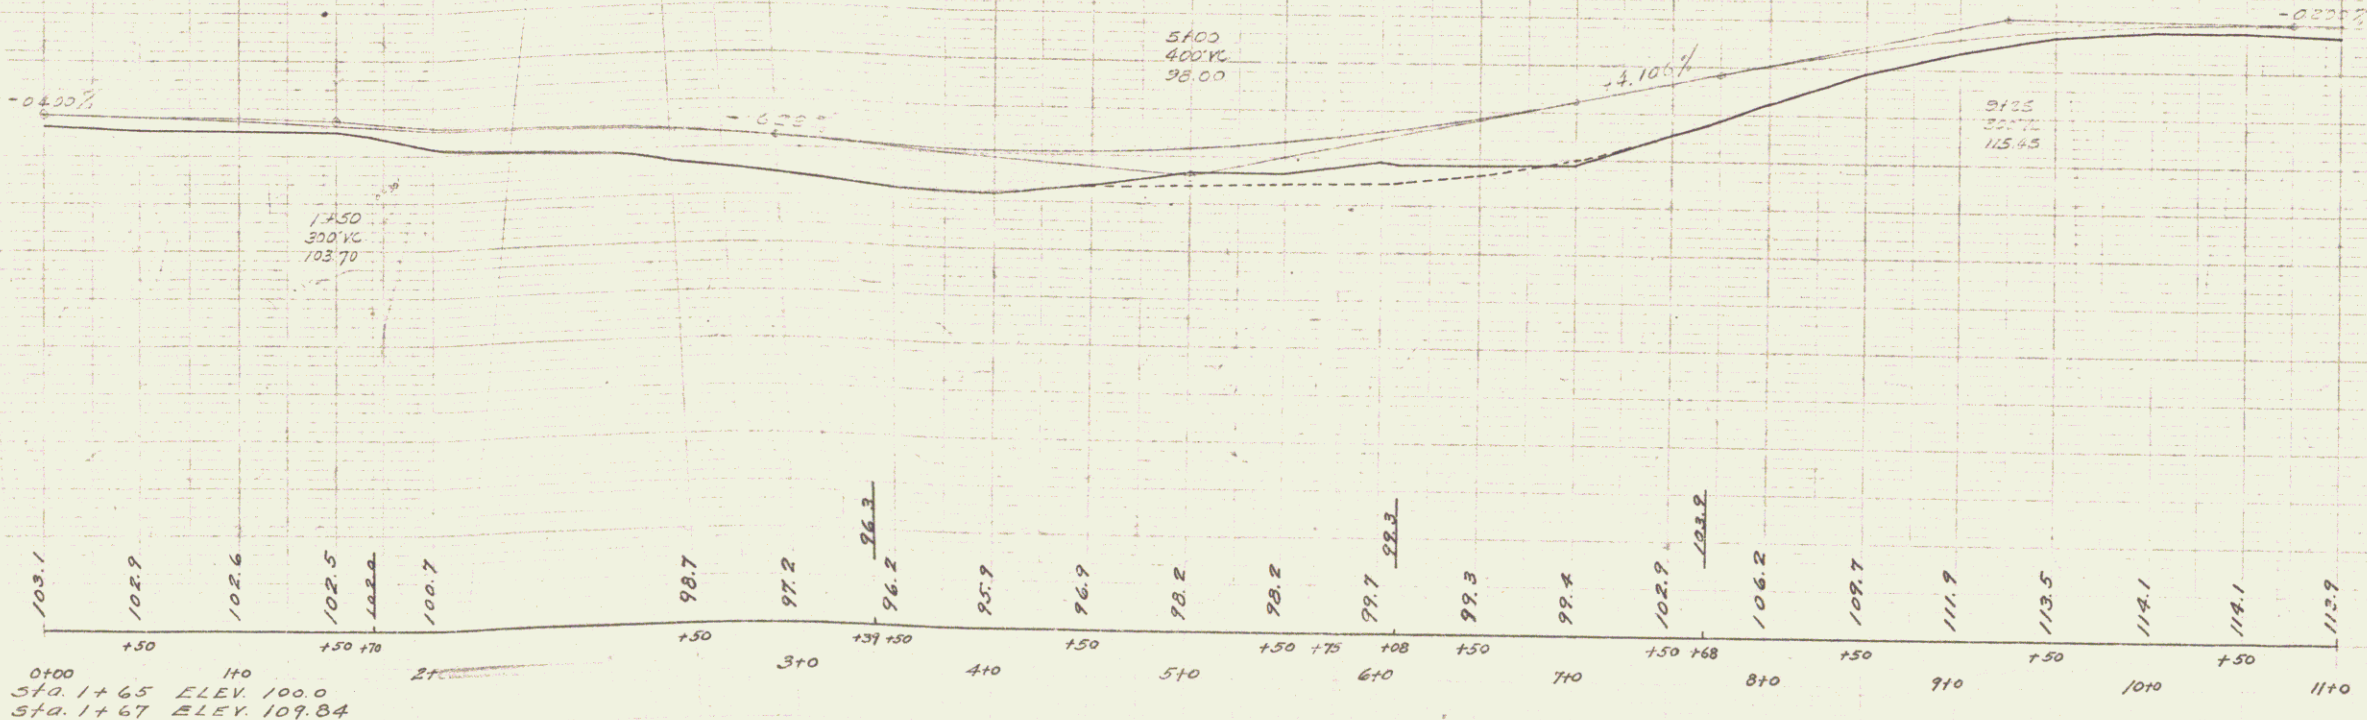

M #1 Spot on boulder 33' N of Sta. 1465 ELEV. 100.0
#2 S.I.R. 18 Pine 40' Lt. Sta. 1467 ELEV. 109.84

70 of 34
NEWBURG
SERIES-37A
SHEET-1

DIST. # 2 PLANS 13