


GRANITE SLOPE EDGING ITEM 556-A		
STA.	STA.	POS.
238+50	239+01	RT.
238+50	240+07	LT.
239+17	239+73	RT.
239+69	240+10	RT.
239+77	239+90	RT.

TOPSOIL & SEEDING ITEM 611 & 621		
STA.	STA.	POS.
238+50	239+01	RT.
238+50	240+10	LT.
239+17	239+90	RT.
239+69	240+10	RT.

CONSTRUCT DRIVES	
STA.	
235+09	RT.
235+35	LT.
239+09	RT.
240+12	LT.

DEMOLITION & REMOVAL OF BUILDINGS	
STA.	
234+80	LT.
237+00	RT.
237+85	LT.
238+15	RT.
239+00	LT.
239+18	LT.
239+65	LT.

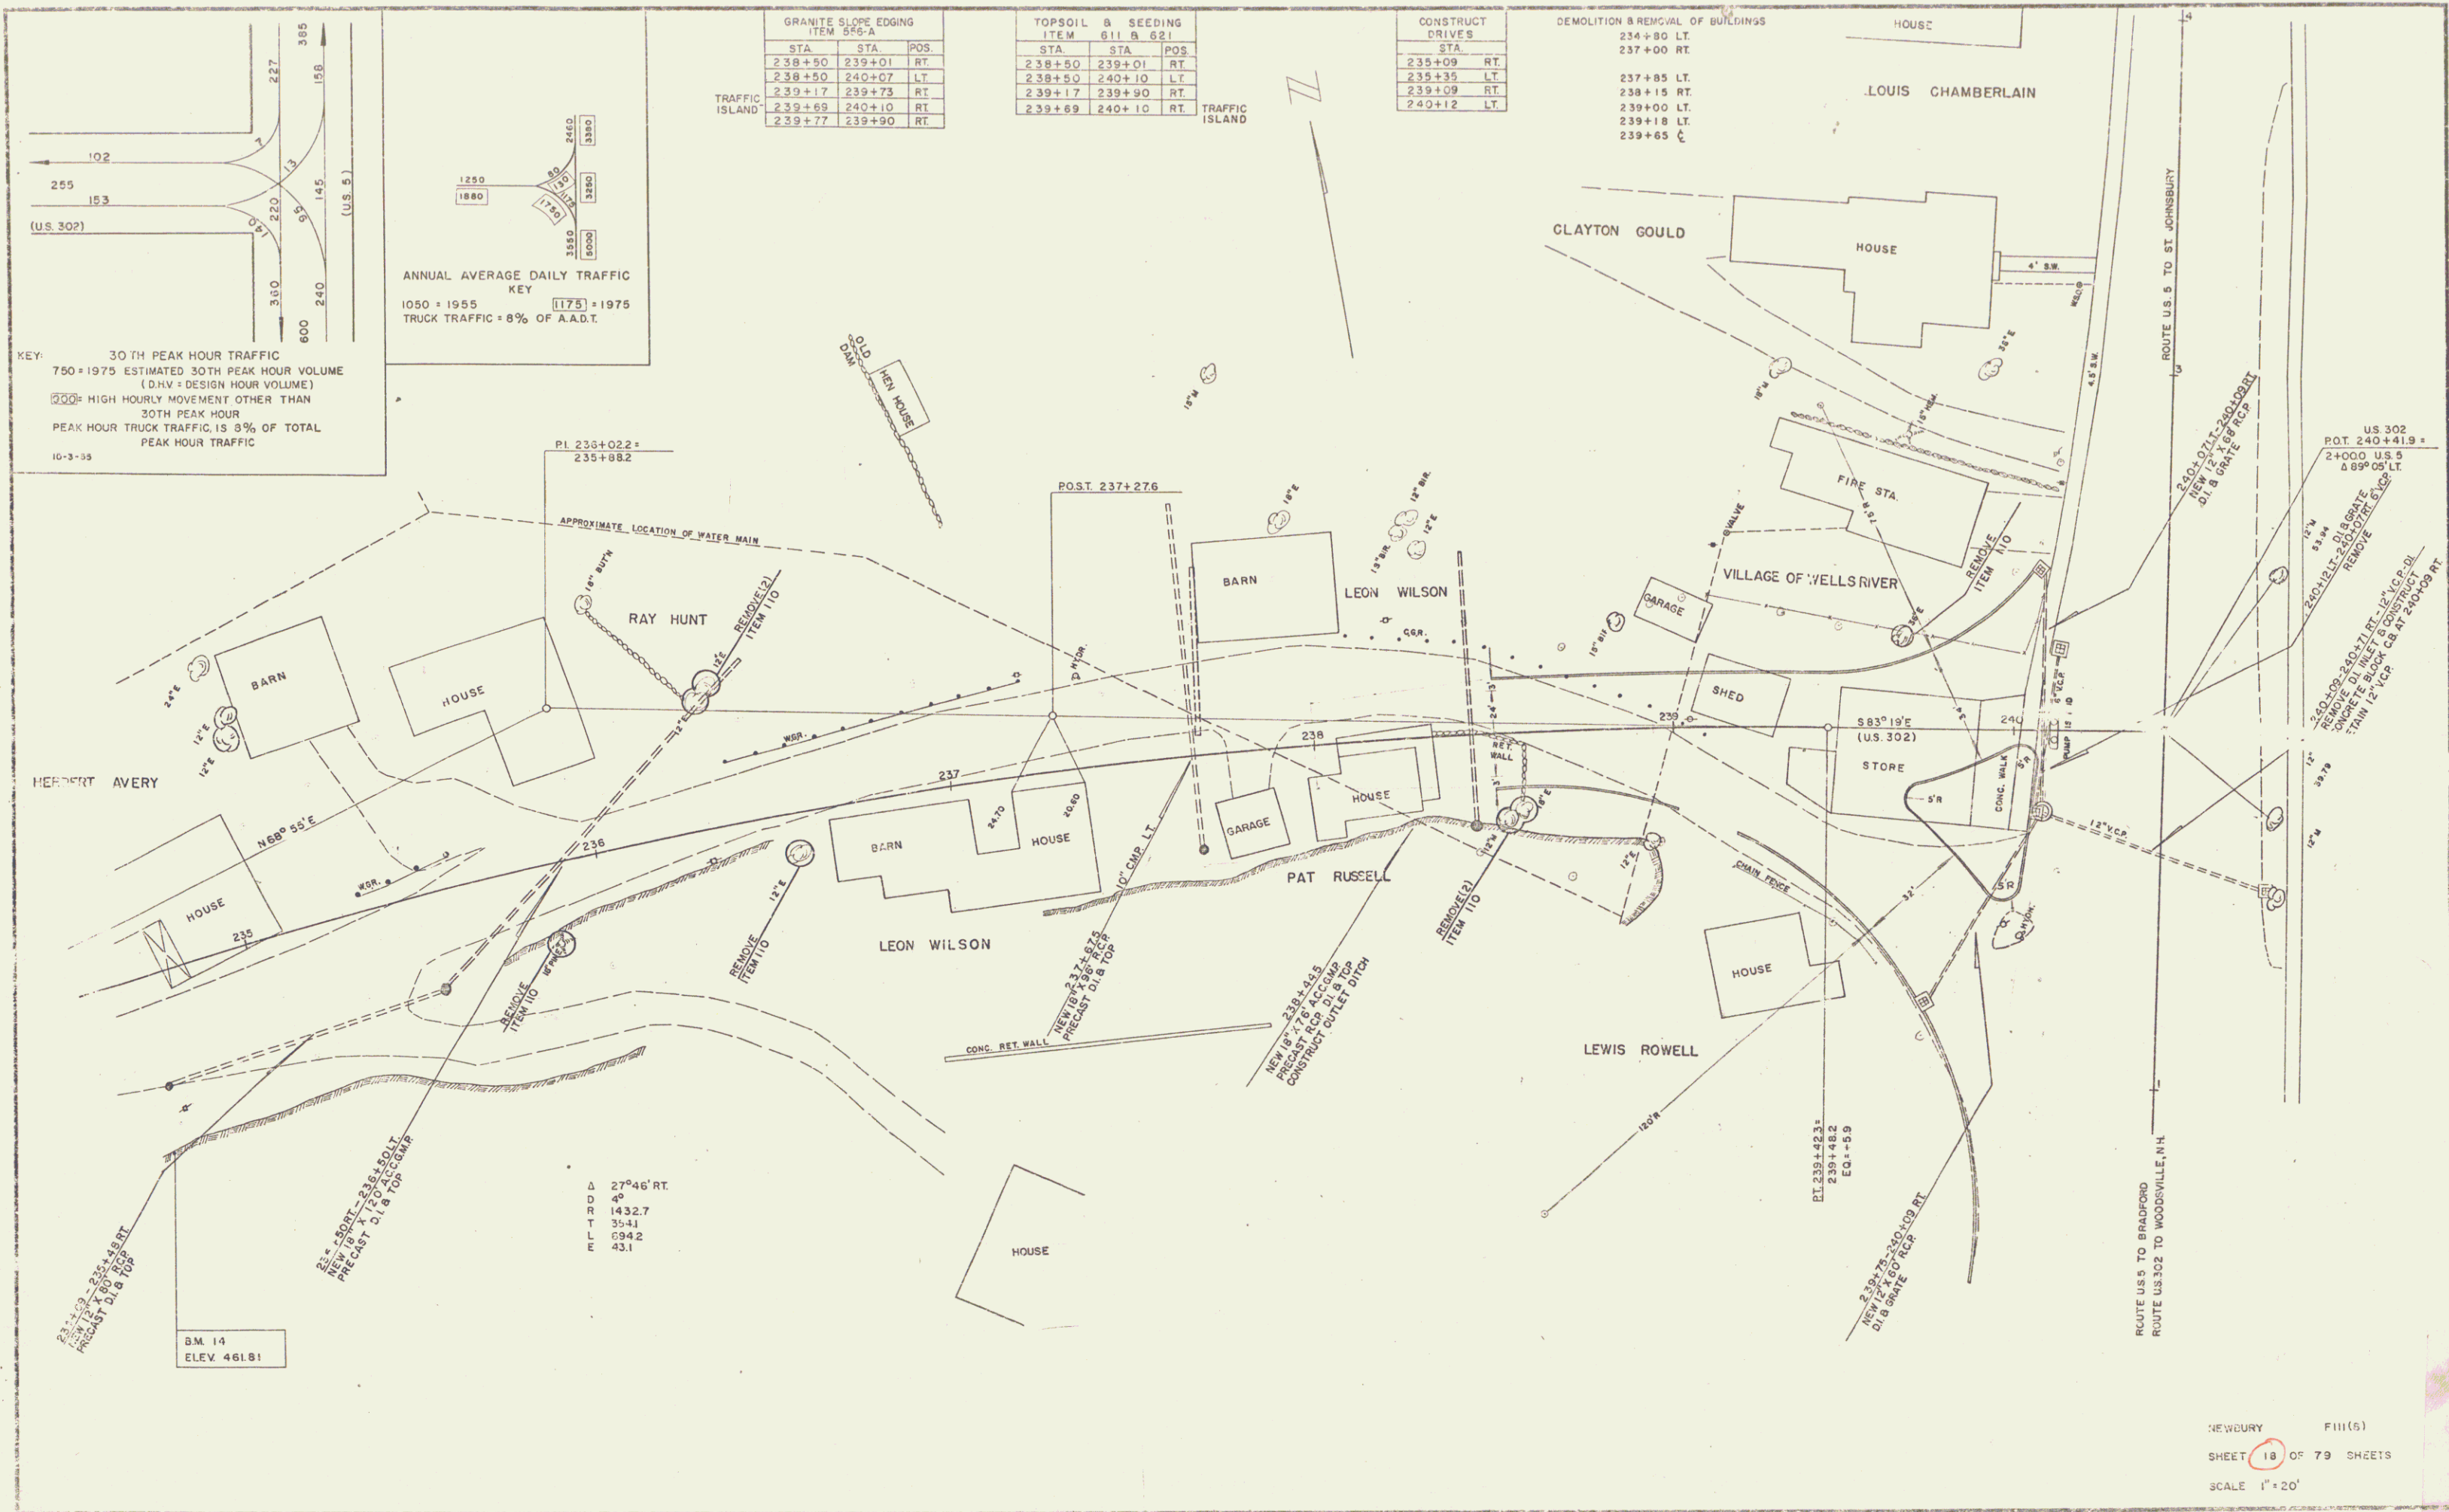

B.M. 14
ELEV. 461.81

Δ 27°46' RT.
 D 4'
 R 1432.7
 T 35.41
 L 594.2
 E 43.1

NEWBURY F111(6)
 SHEET 18 OF 79 SHEETS
 SCALE 1" = 20'

WEBSTER-HARTING, INC. CONSULTING ENGINEERS,
 52 BURLINGTON, VERMONT

20