


FED. ROAD DIST. NO.	STATE	PROJECT NO.	FISCAL YEAR	SHEET NO.	TOTAL SHEETS
3	Vt.	1607		25	76

POST WAR F A SECONDARY

DATE	BY	DESCRIPTION
10/20/59	J. J. [unclear]	As shown
10/20/59	J. J. [unclear]	As shown

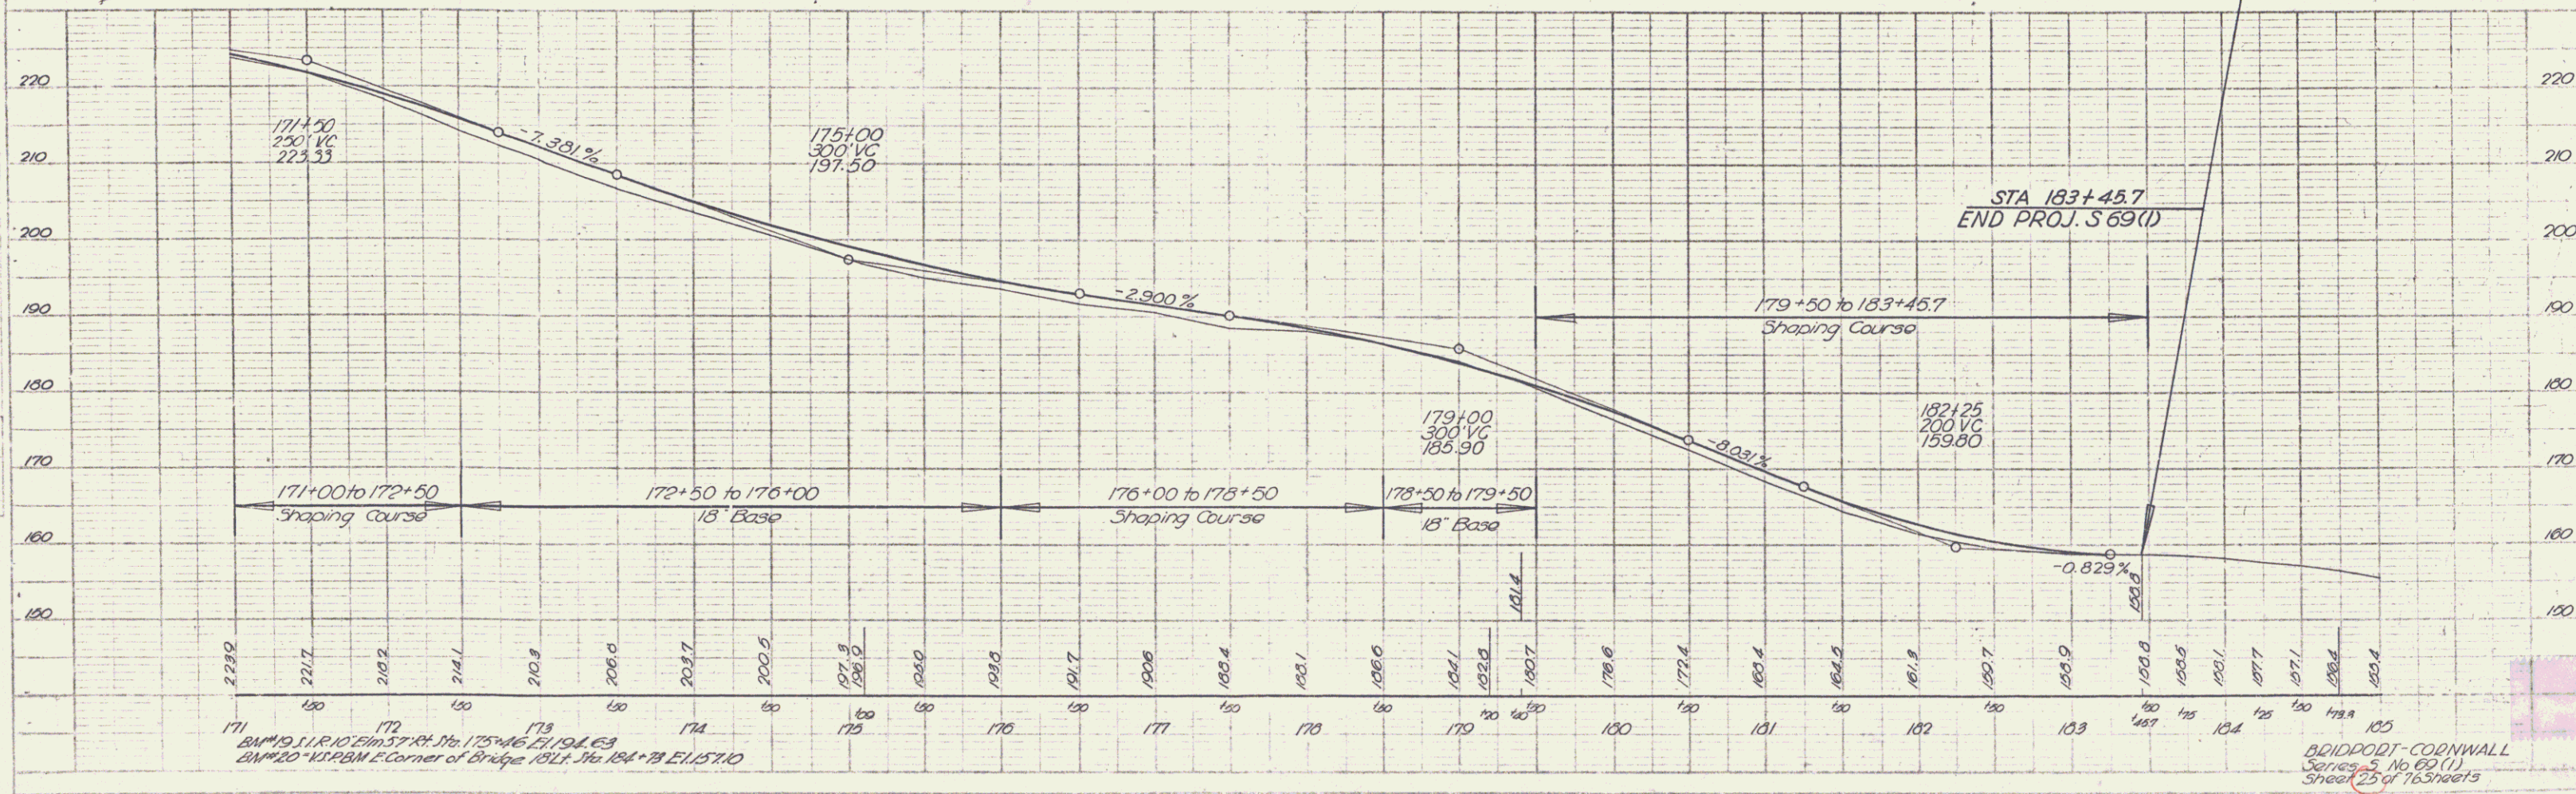


BRIDPORT-CORNWALL
 Series 5, No. 69(1)
 Sheet 25 of 76 Sheets