

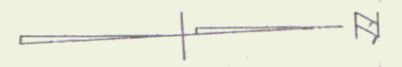


PLAN
 11-51
 Sounding
 22.4

PLAN
 11-51
 Sounding
 22.4

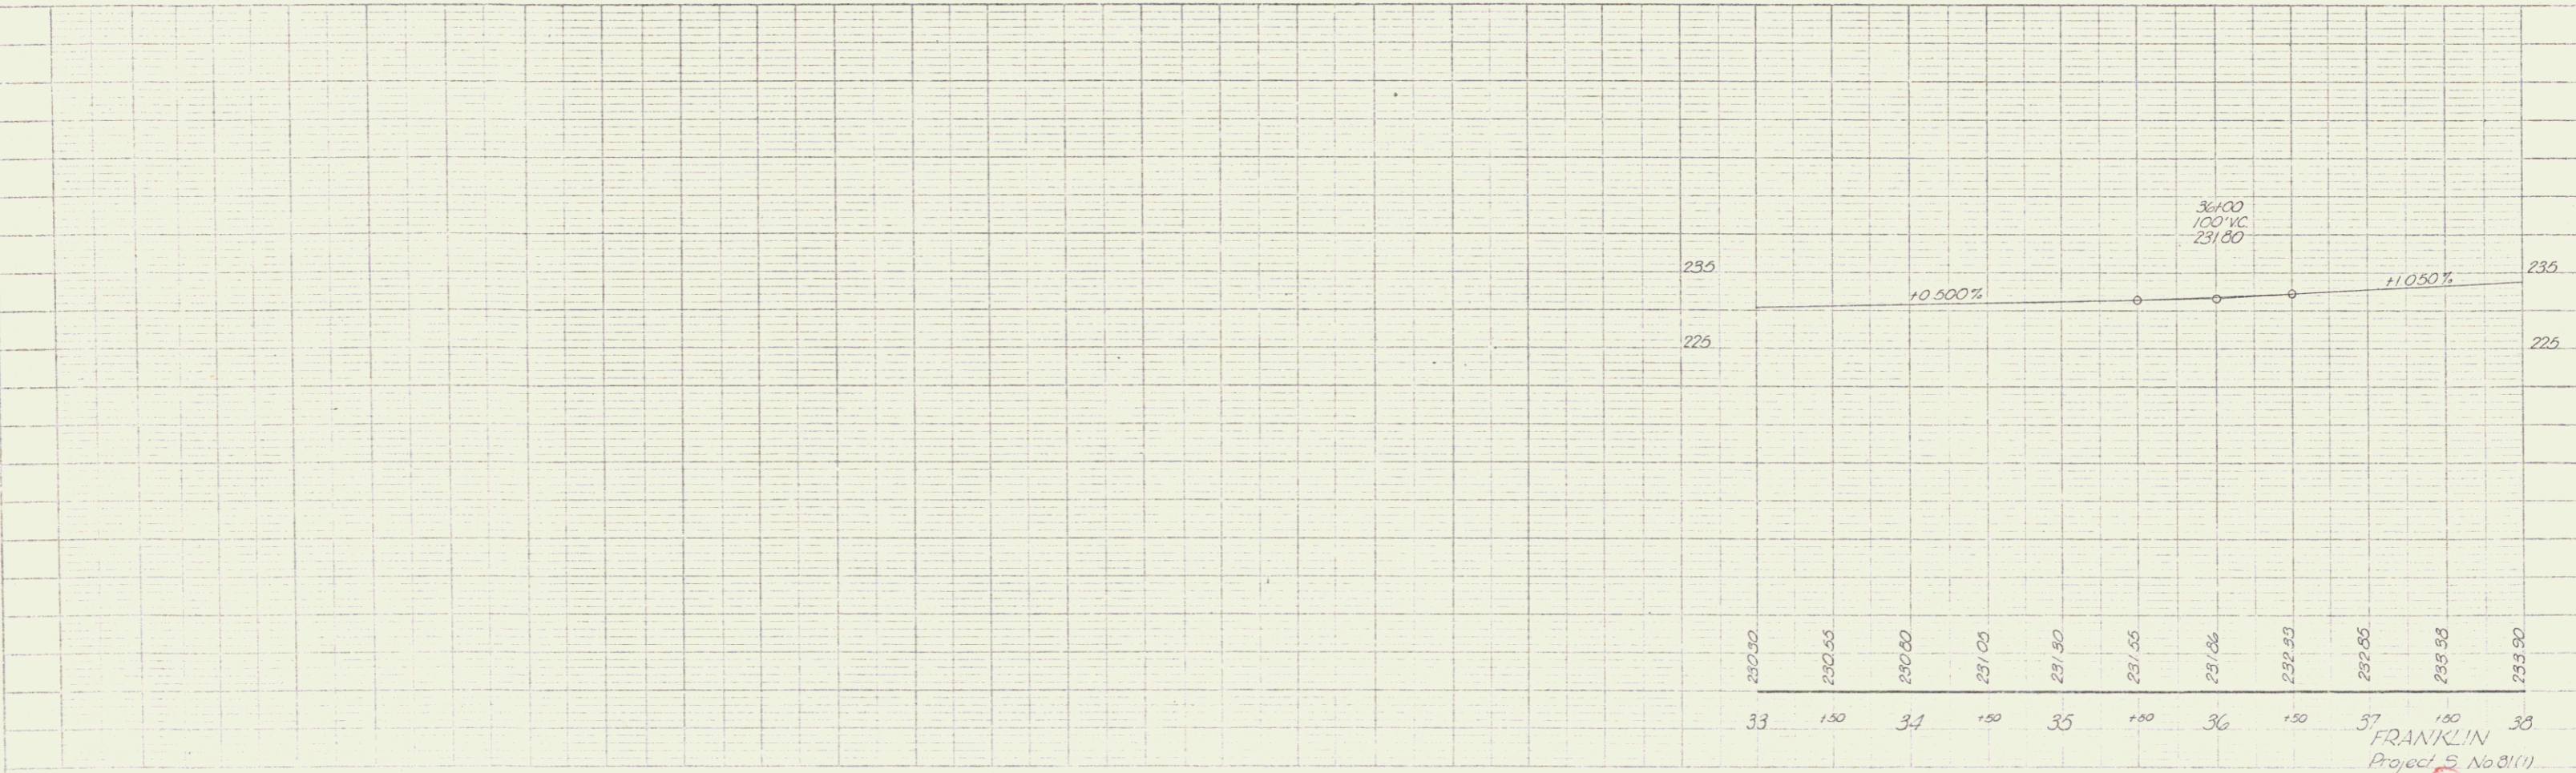

VILLAGE OF FRANKLIN

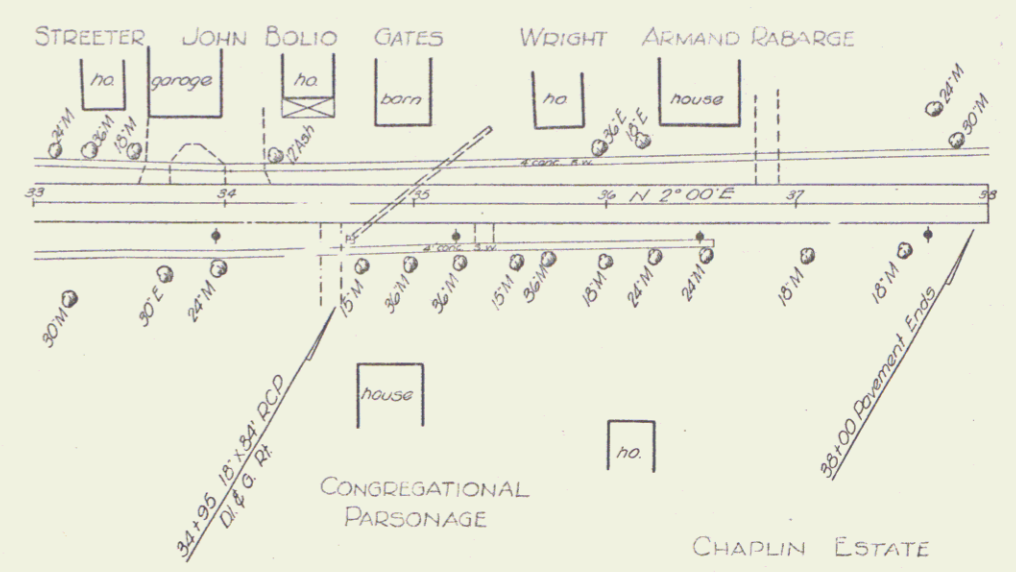

FRANKLIN
 Project S No 81(1)
 Sheet 10 of 27