


TOWN OF WESTFORD
COUNTY OF CHITTENDEN
VT ROUTE #128
ESSEX CENTER - FAIRFAX ROAD

BEGINNING AT THE ESSEX-WESTFORD TOWN LINE
 AND EXTENDING NORTHERLY 6.548 MILES ON VT.
 ROUTE #128 TO THE WESTFORD-FAIRFAX TOWN
 LINE.


LENGTH OF PROJECT 34,573.00 FEET = 6.548 MILES

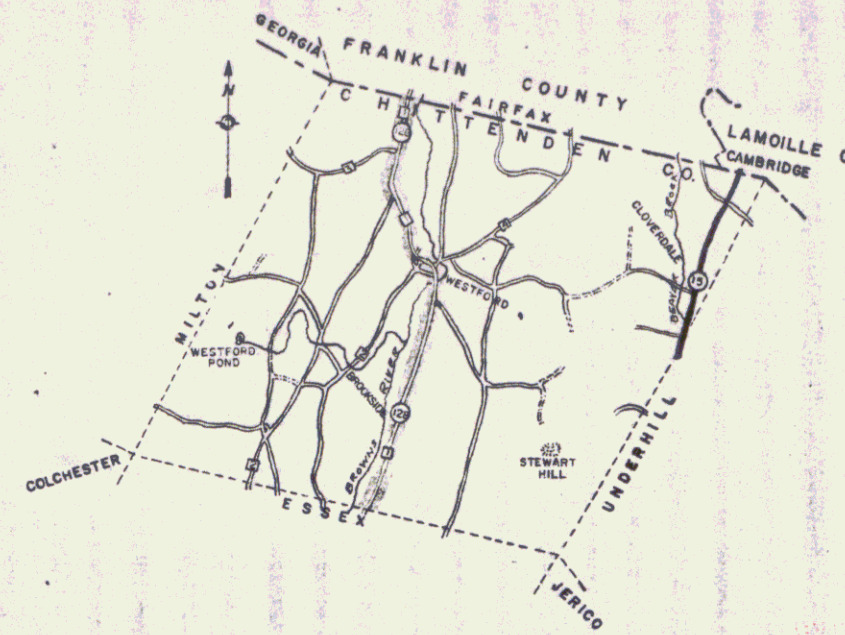


*Evidence of Sink
 Historic Road
 through
 approx
 433+00*

Pin # 99R607
 Project WESTFORD 1967
 Date 1/1/1967

RIGHT-OF-WAY DIVISION
 TOWN FILE
 PERPETUAL
 Town of VT 128
 [To Be Returned To R.O.W. Division]

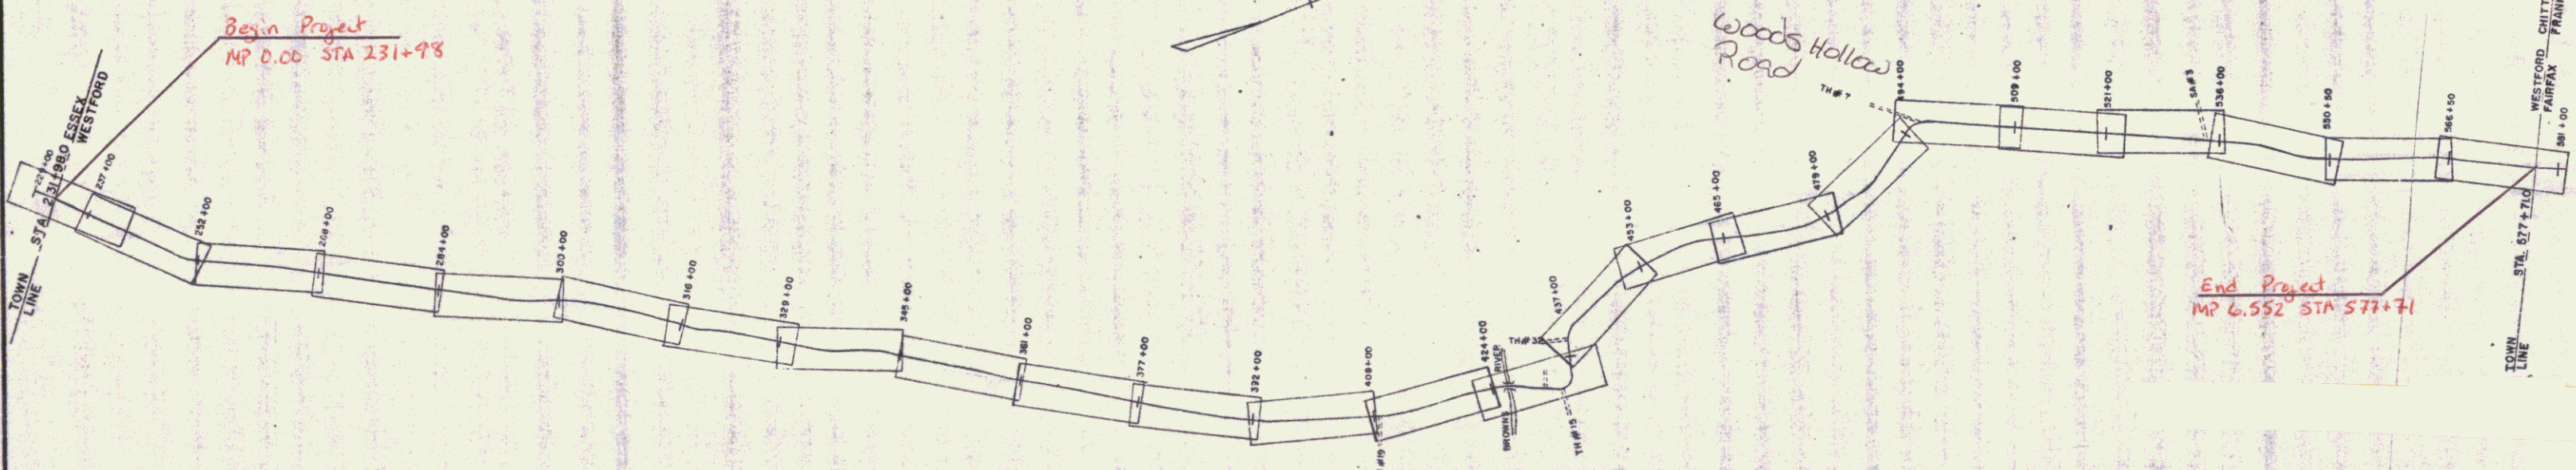

SURVEYED BY Bitter DATE Jan 67
 DRAWN BY Stalord DATE Feb 67
 TRACED BY Stalord DATE Feb 67
 PROJ. NO. _____
 SHEET 1 OF 14

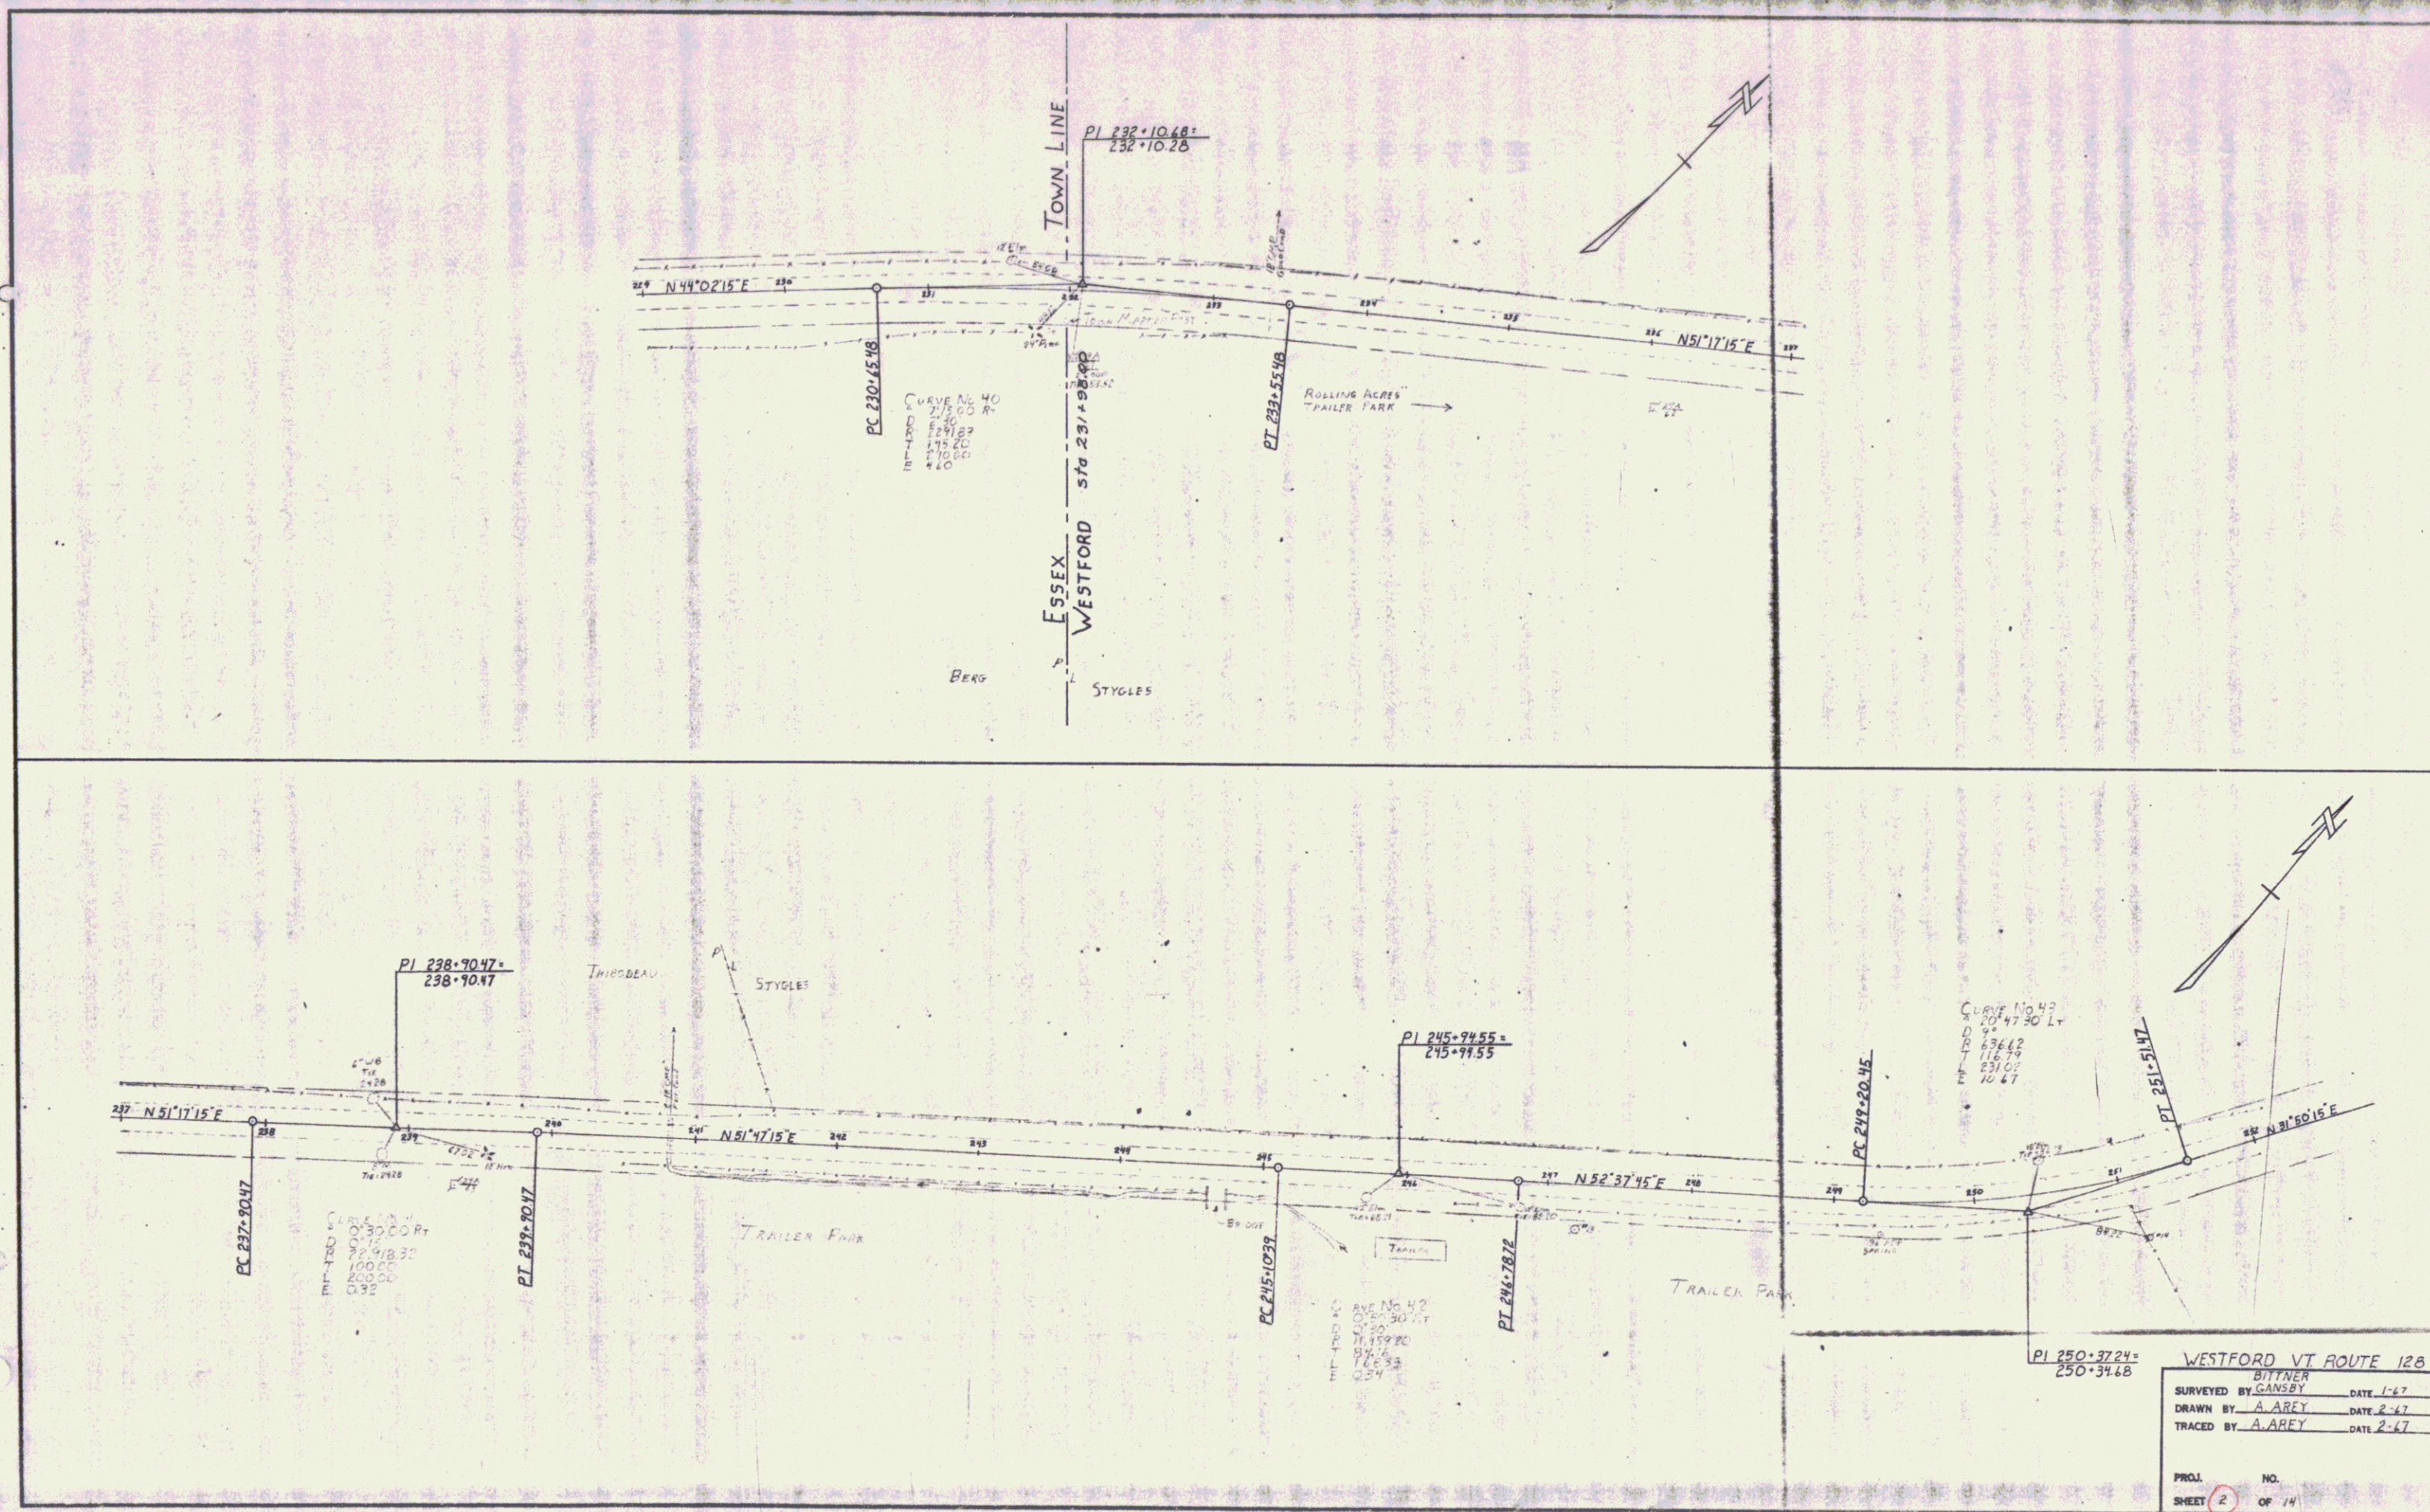

TOWN LINE
Essex
Westford
Berg
Stygles

Rolling Acres
Trailer Park

Thimbleau
Stygles

Trailer Park

Trailer Park

CURVE No 43
D 47.90 L
R 476.42
L 116.79
E 231.03
10.47



CURVE No 42
D 30.17
R 300.00
L 115.92
E 106.33
10.51

CURVE No 41
D 30.00 R
L 100.00
E 100.00
10.92

PI 250.3724 =
250.3468

WESTFORD VT ROUTE 128
BITTNER
SURVEYED BY GANSBY DATE 1-67
DRAWN BY A. AREY DATE 2-67
TRACED BY A. AREY DATE 2-67

PROJ. NO.
SHEET 2 OF 14

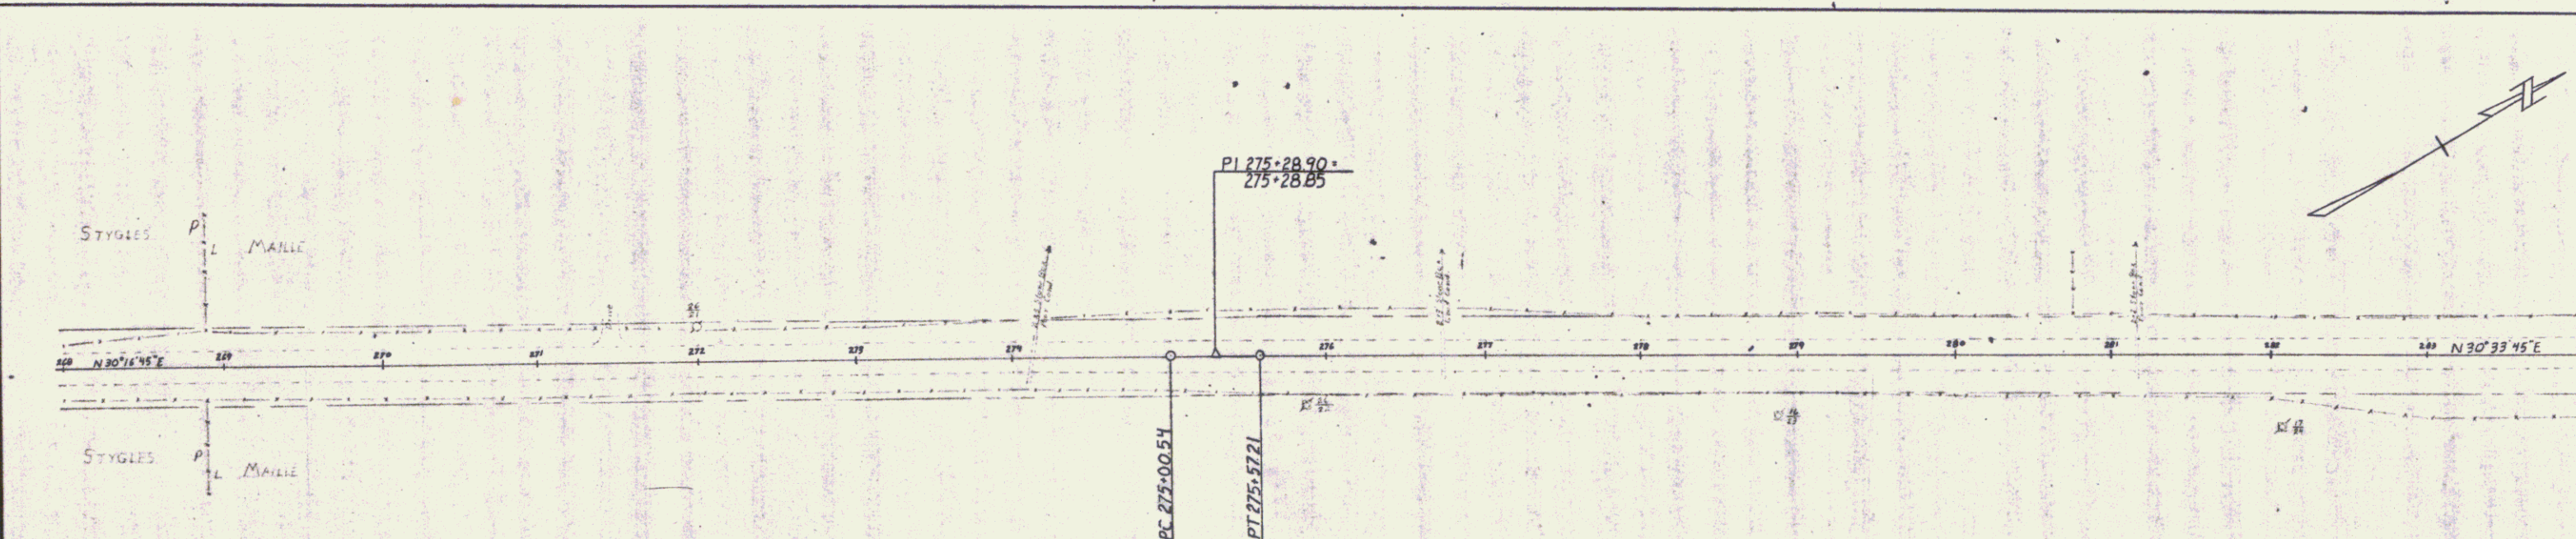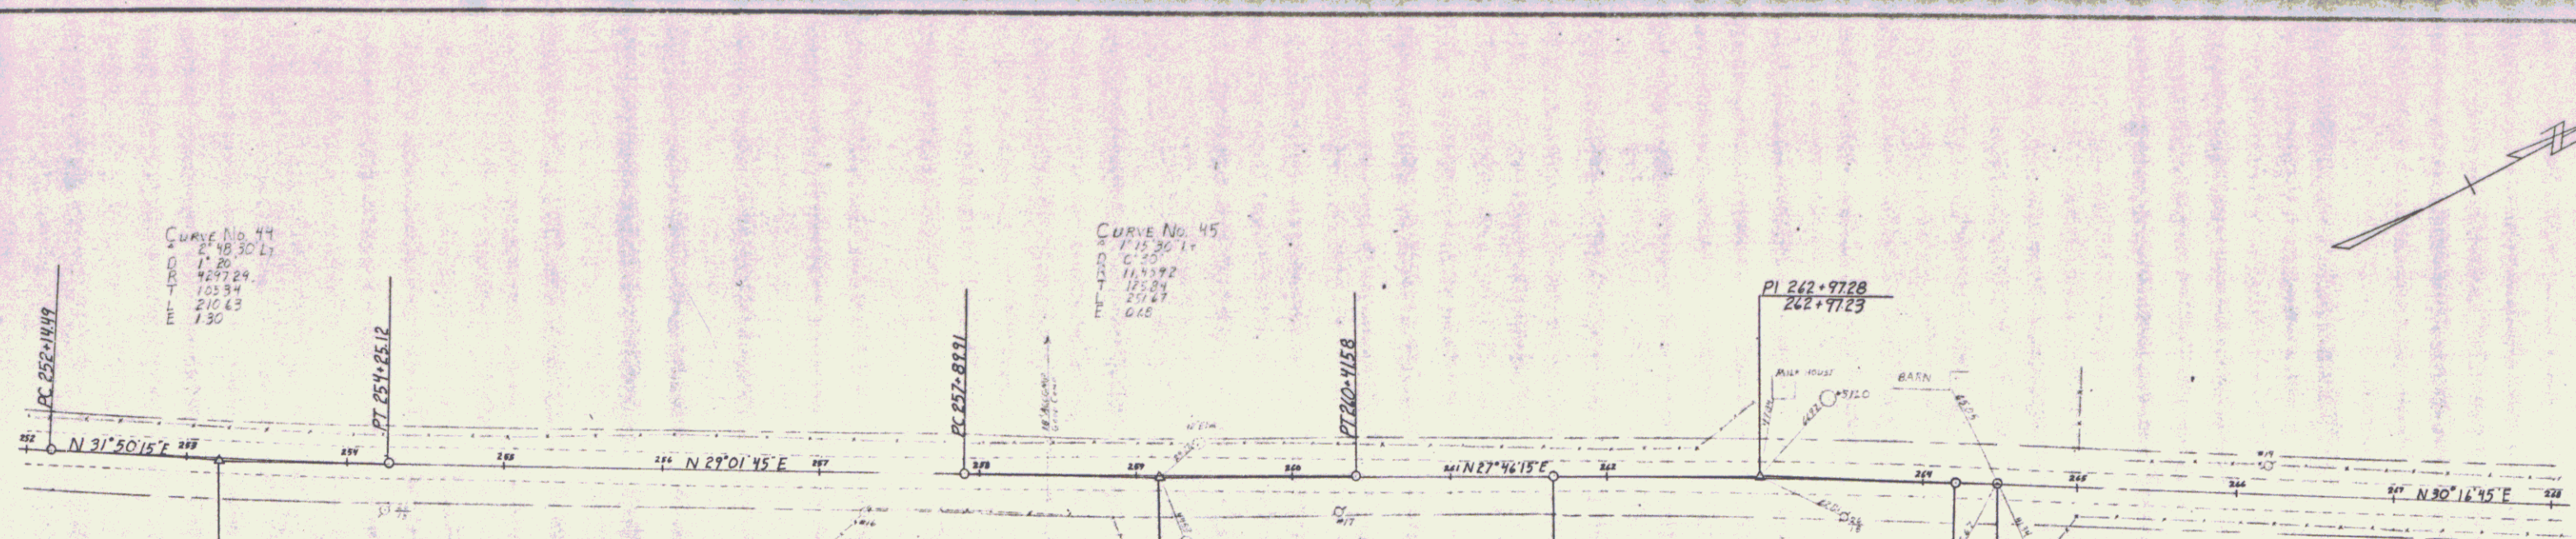

CURVE No. 44
 R 48.30 L
 I 1.20
 147.29
 103.94
 210.43
 7.30

CURVE No. 45
 R 15.30 L
 I 2.25
 14.992
 12.84
 27.47
 6.68

PI 242+9728
 242+9729

CURVE No. 46
 R 30.90 R
 I 1.77
 12.94
 200.85
 7.37

PI 253+1983
 253+1978

PI 259+1674
 259+1571



POT 264+4784

PI 275+2890
 275+2885

CURVE No. 47
 R 17.81
 I 1.159
 18.34
 10.67
 5.67


WESTFORD VT ROUTE 128
 BITTNER
 SURVEYED BY GANSBY DATE 1-67
 DRAWN BY A AREY DATE 2-67
 TRACED BY A AREY DATE 2-67

PROJ. NO.
 SHEET 3 OF 19

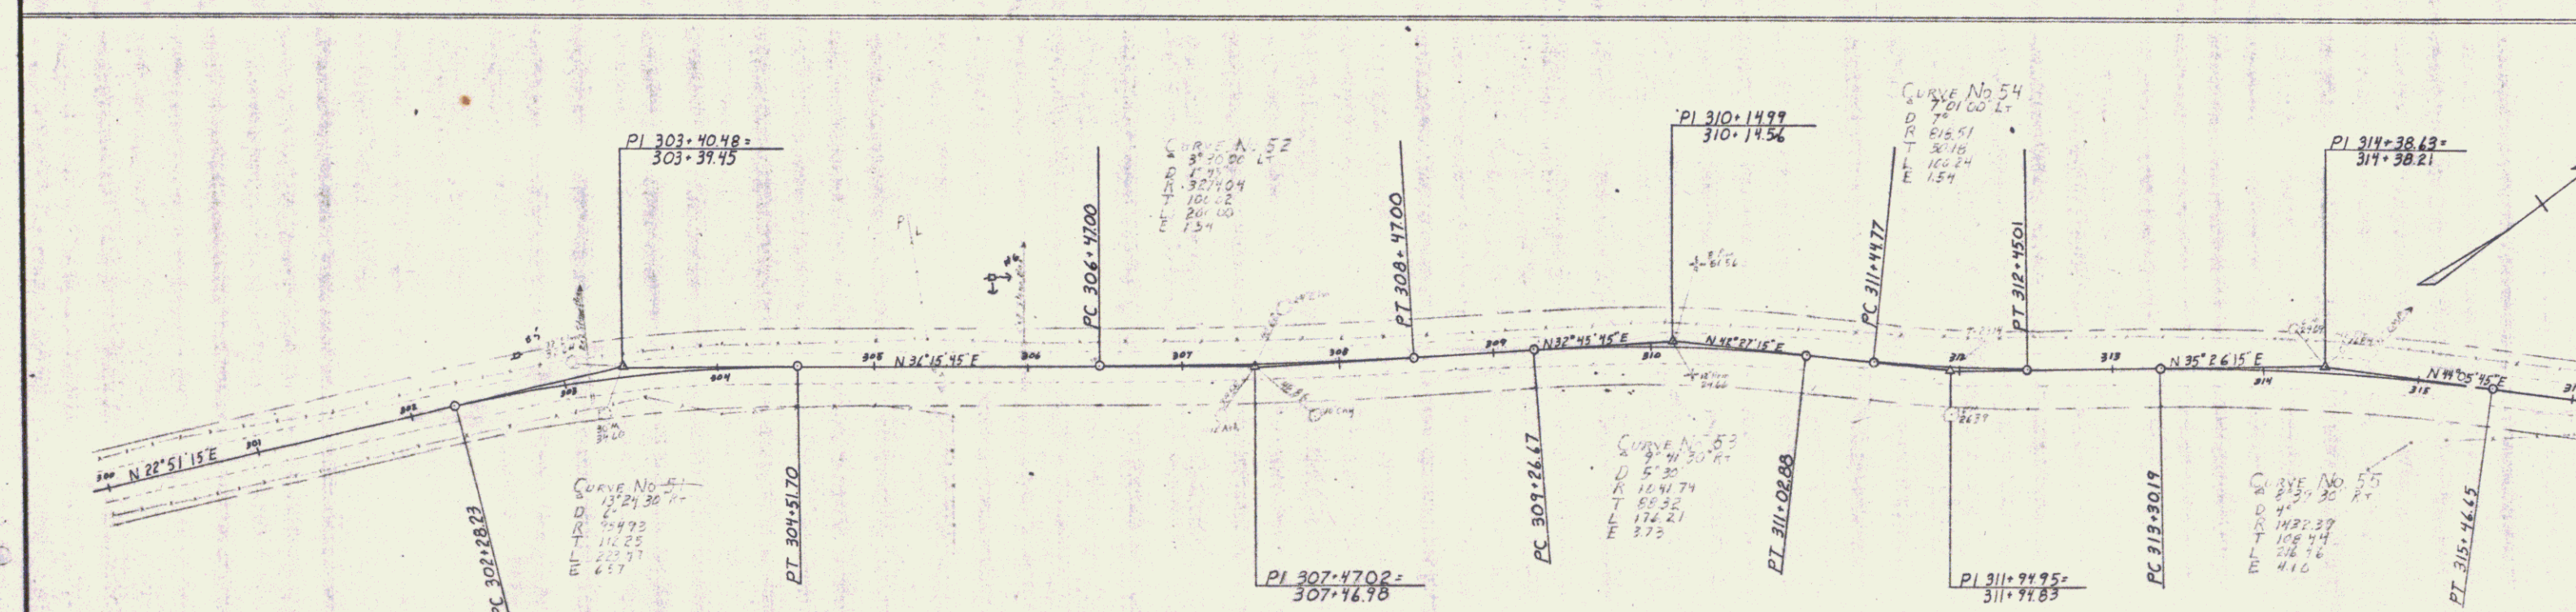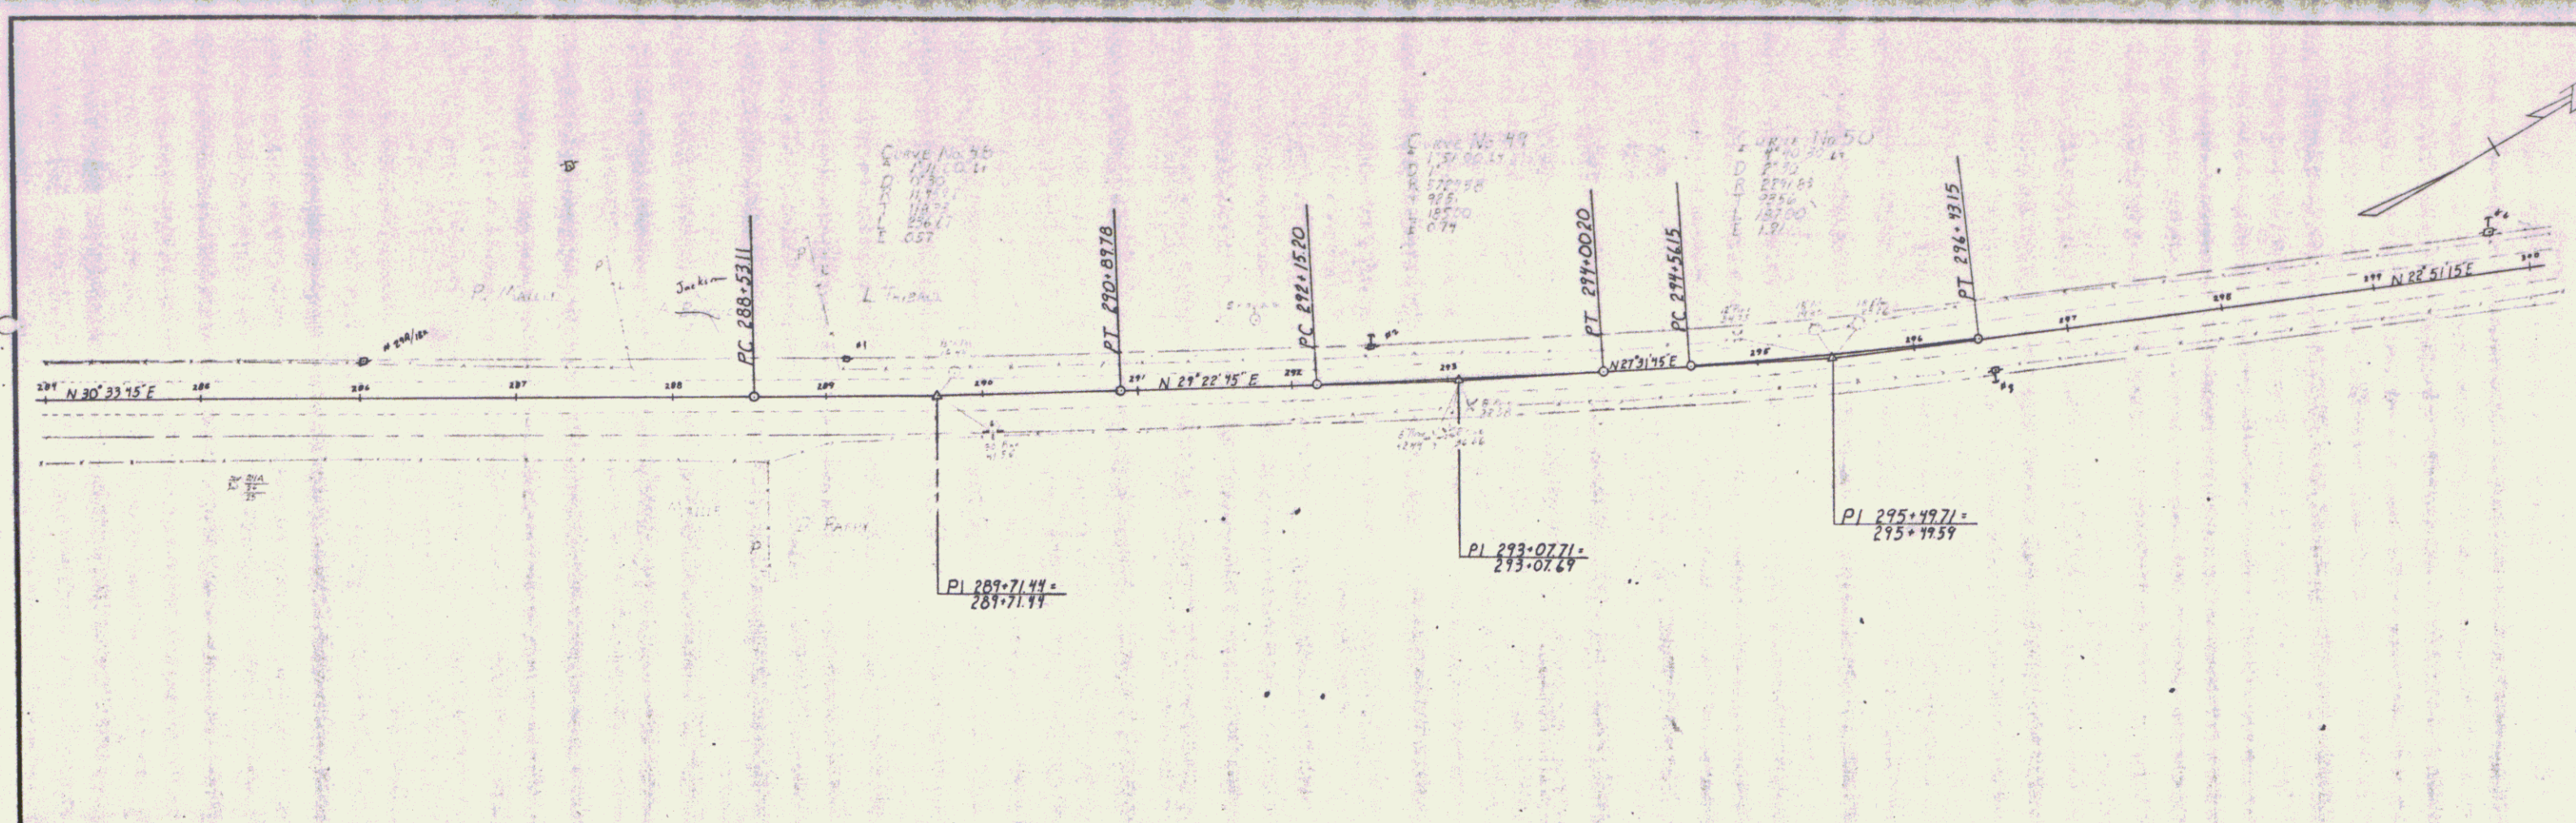

WESTFORD, VT ROUTE 126
 SURVEYED BY GANSEY DATE 1-47
 DRAWN BY ABEY DATE 2-47
 TRACED BY ABEY DATE 8-47

PROJ. NO.
 SHEET 4 OF 14

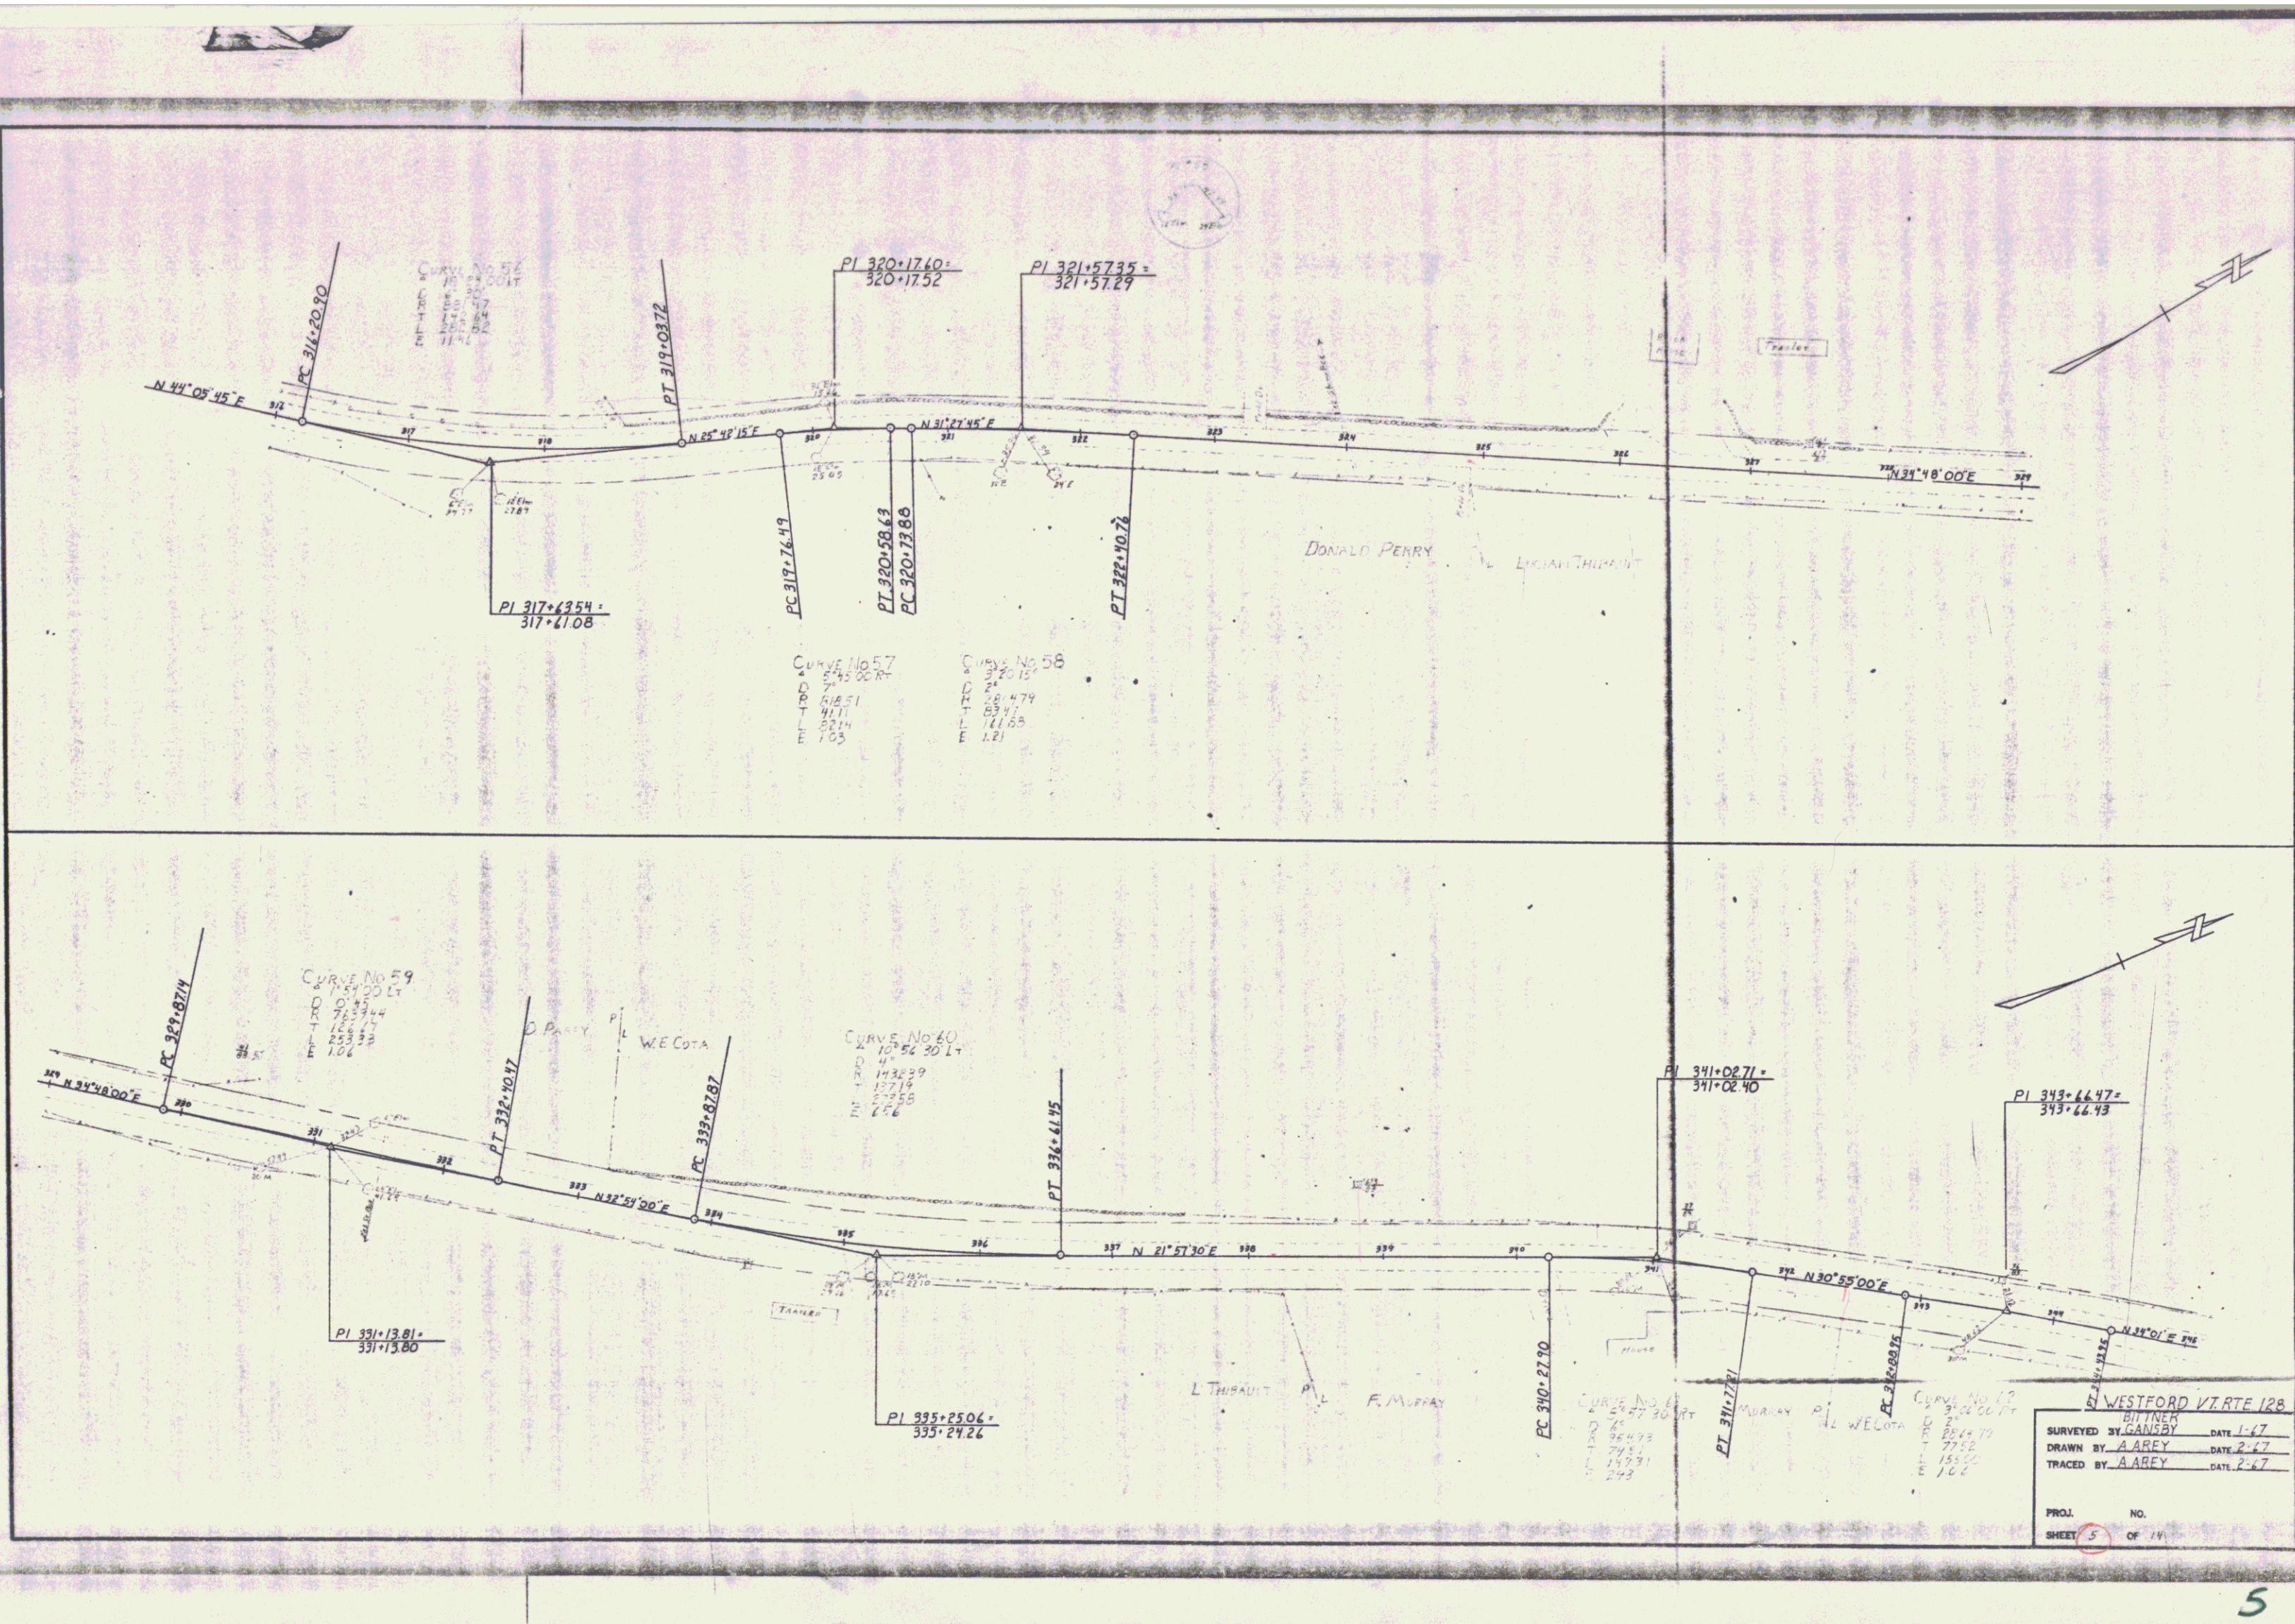

CURVE No 54
 10' 54' 20" LT
 11.47
 11.47
 11.47

PI 320.1740
 320.1752

PI 321.5735
 321.5729

PI 317.4354
 317.4108

CURVE No 57
 8' 42' 00" RT
 7.16
 4.11
 2.21
 1.63

CURVE No 58
 3' 20' 15" RT
 2.24
 5.47
 11.55
 1.21

CURVE No 59
 10' 41' 20" LT
 7.63
 2.53
 1.02

CURVE No 60
 10' 54' 20" LT
 11.47
 13.71
 2.25
 2.26

PI 331.1381
 331.1380

PI 335.2504
 335.2424



PI 341.0271
 341.0240

PI 343.6647
 343.6643

CURVE No 61
 2' 57' 30" RT
 2.43
 2.43
 1.43



CURVE No 62
 3' 20' 15" RT
 2.24
 5.47
 11.55
 1.21

WESTFORD VZ RTE 128
 BITNER
 SURVEYED BY GANSEY DATE 1-67
 DRAWN BY AAREY DATE 2-67
 TRACED BY AAREY DATE 2-67
 PROJ. NO.
 SHEET 5 OF 11

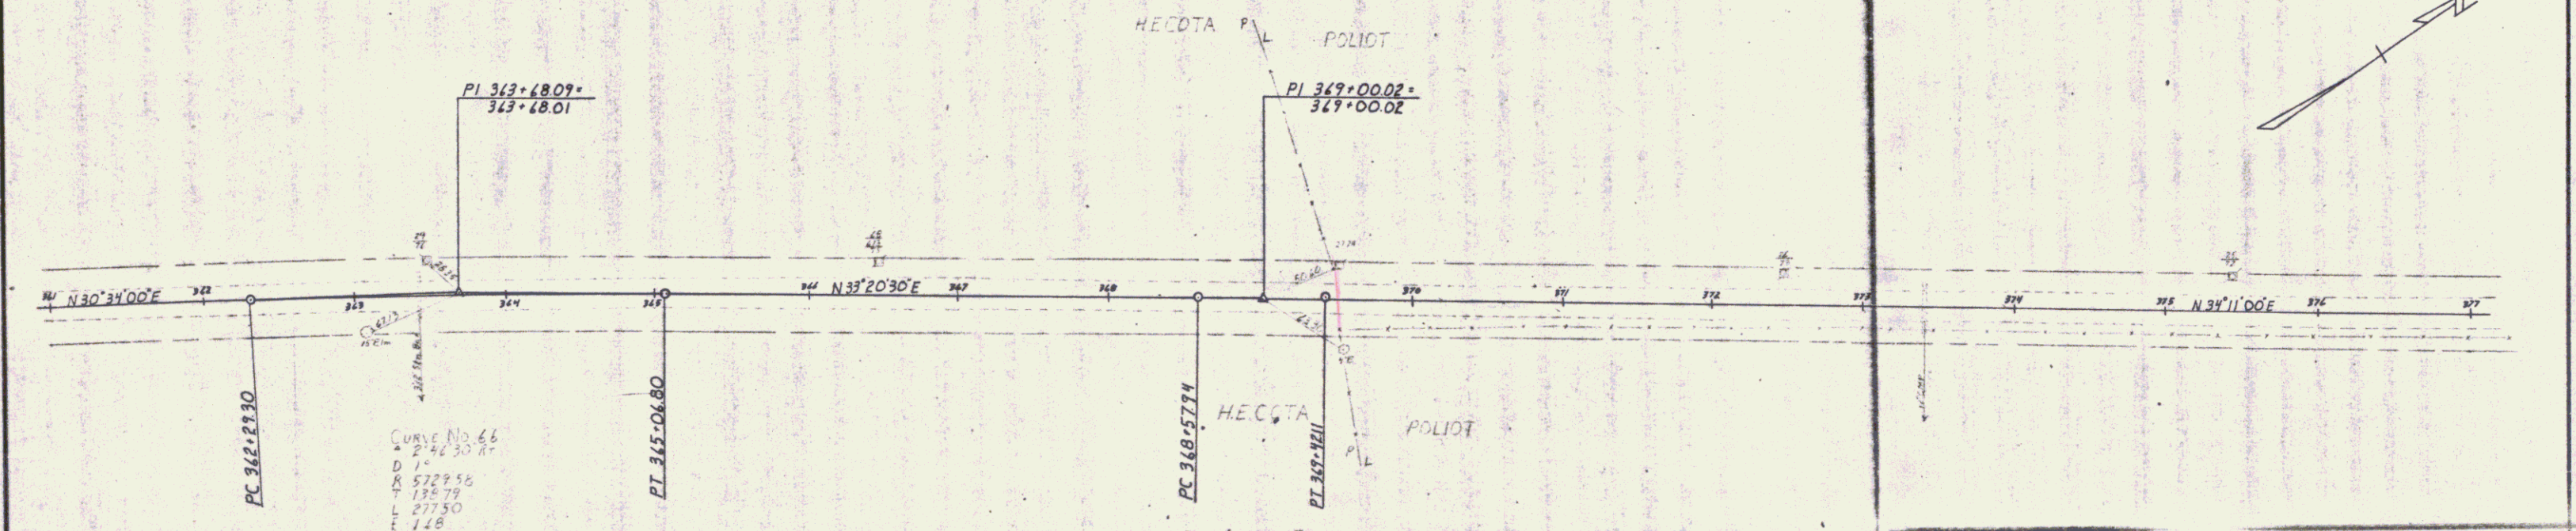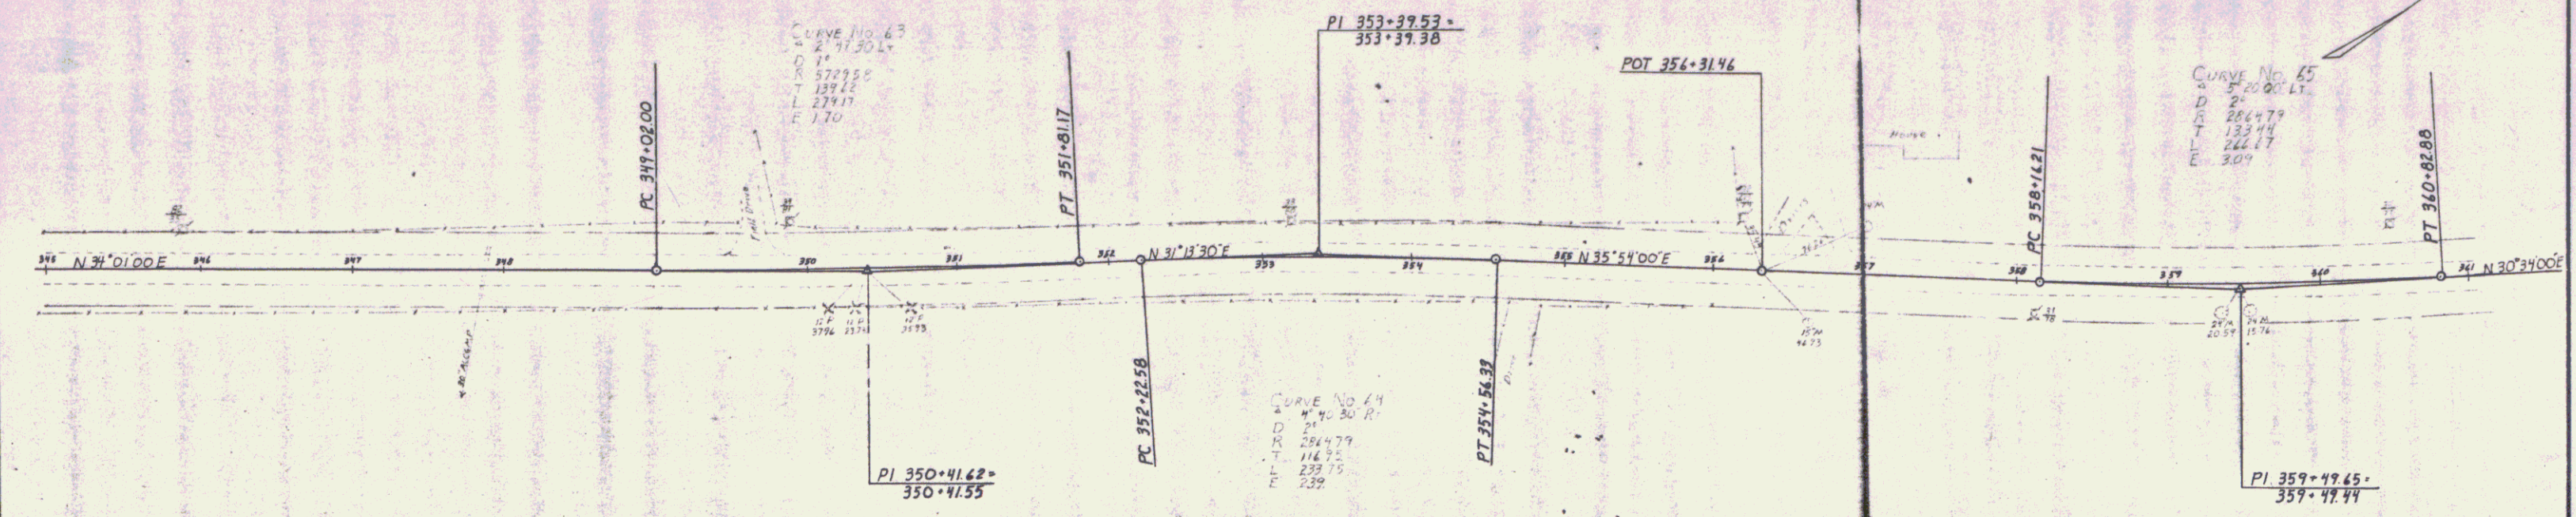


WESTFORD VT ROUTE 128
 BITTNER
 SURVEYED BY GANSBY DATE 1-67
 DRAWN BY A. AREY DATE 2-67
 TRACED BY A. AREY DATE 2-67

PROJ. NO.
 SHEET 6 OF 14

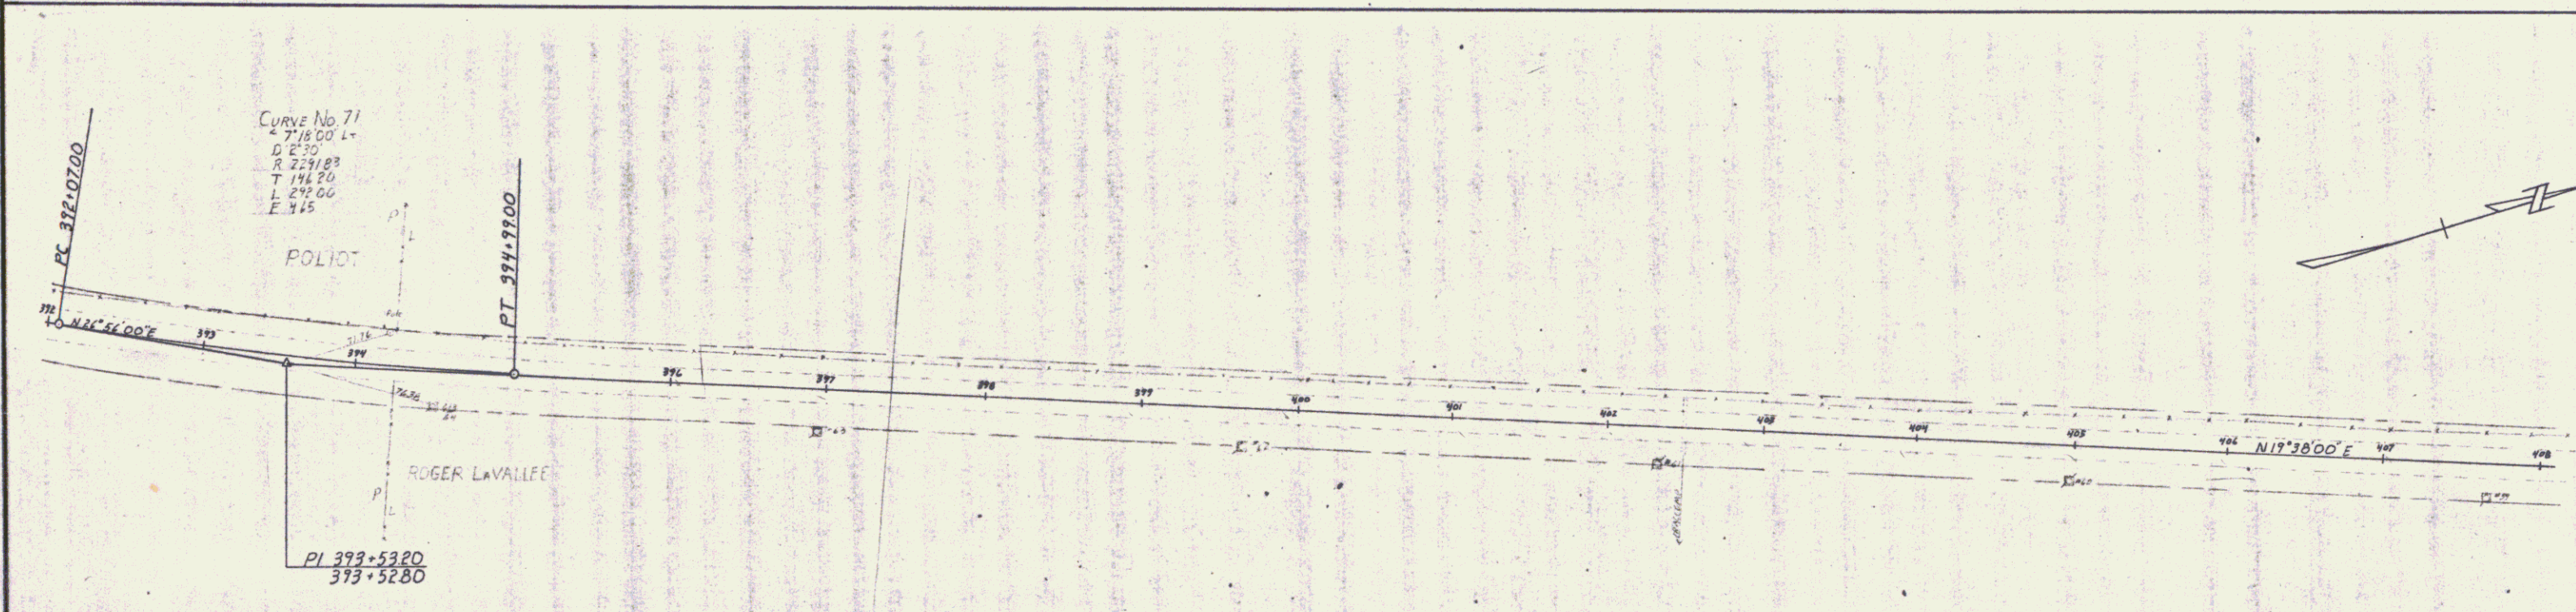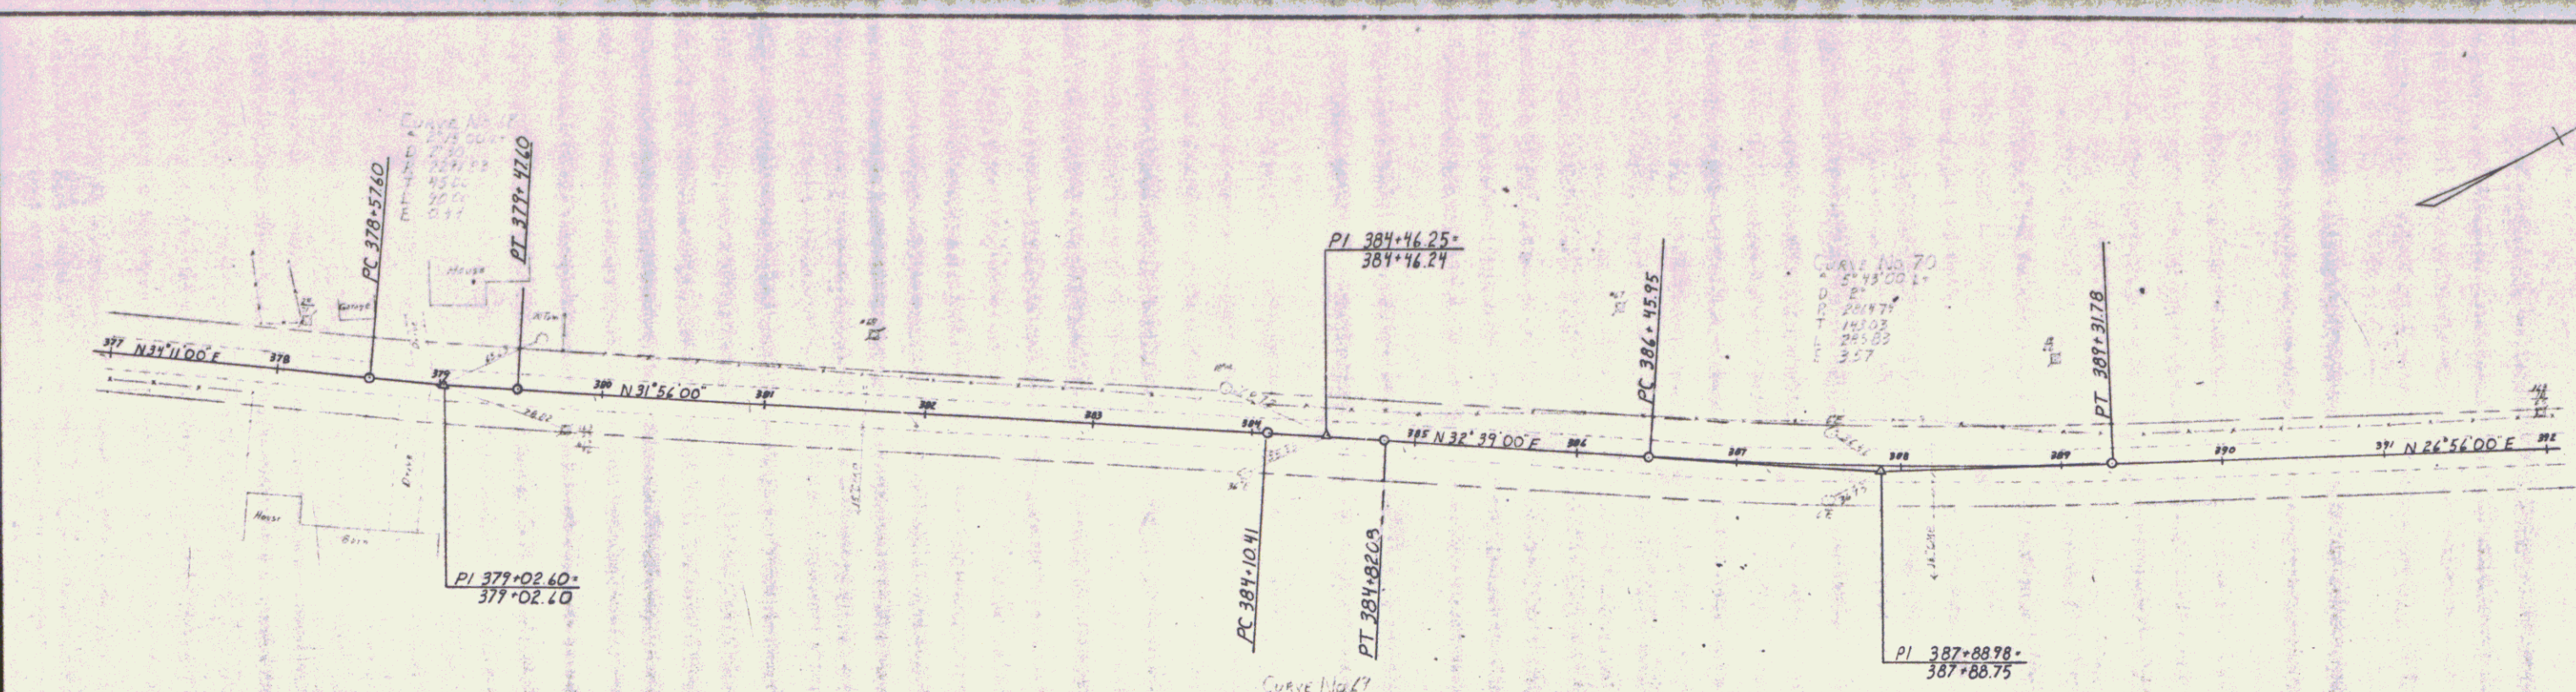

WESTFORD VT. ROUTE 128
 SURVEYED BY BITTNER DATE 1-67
 DRAWN BY A. ASEY DATE 2-67
 TRACED BY A. ASEY DATE 2-67
 PROJ. NO.
 SHEET 7 OF 14

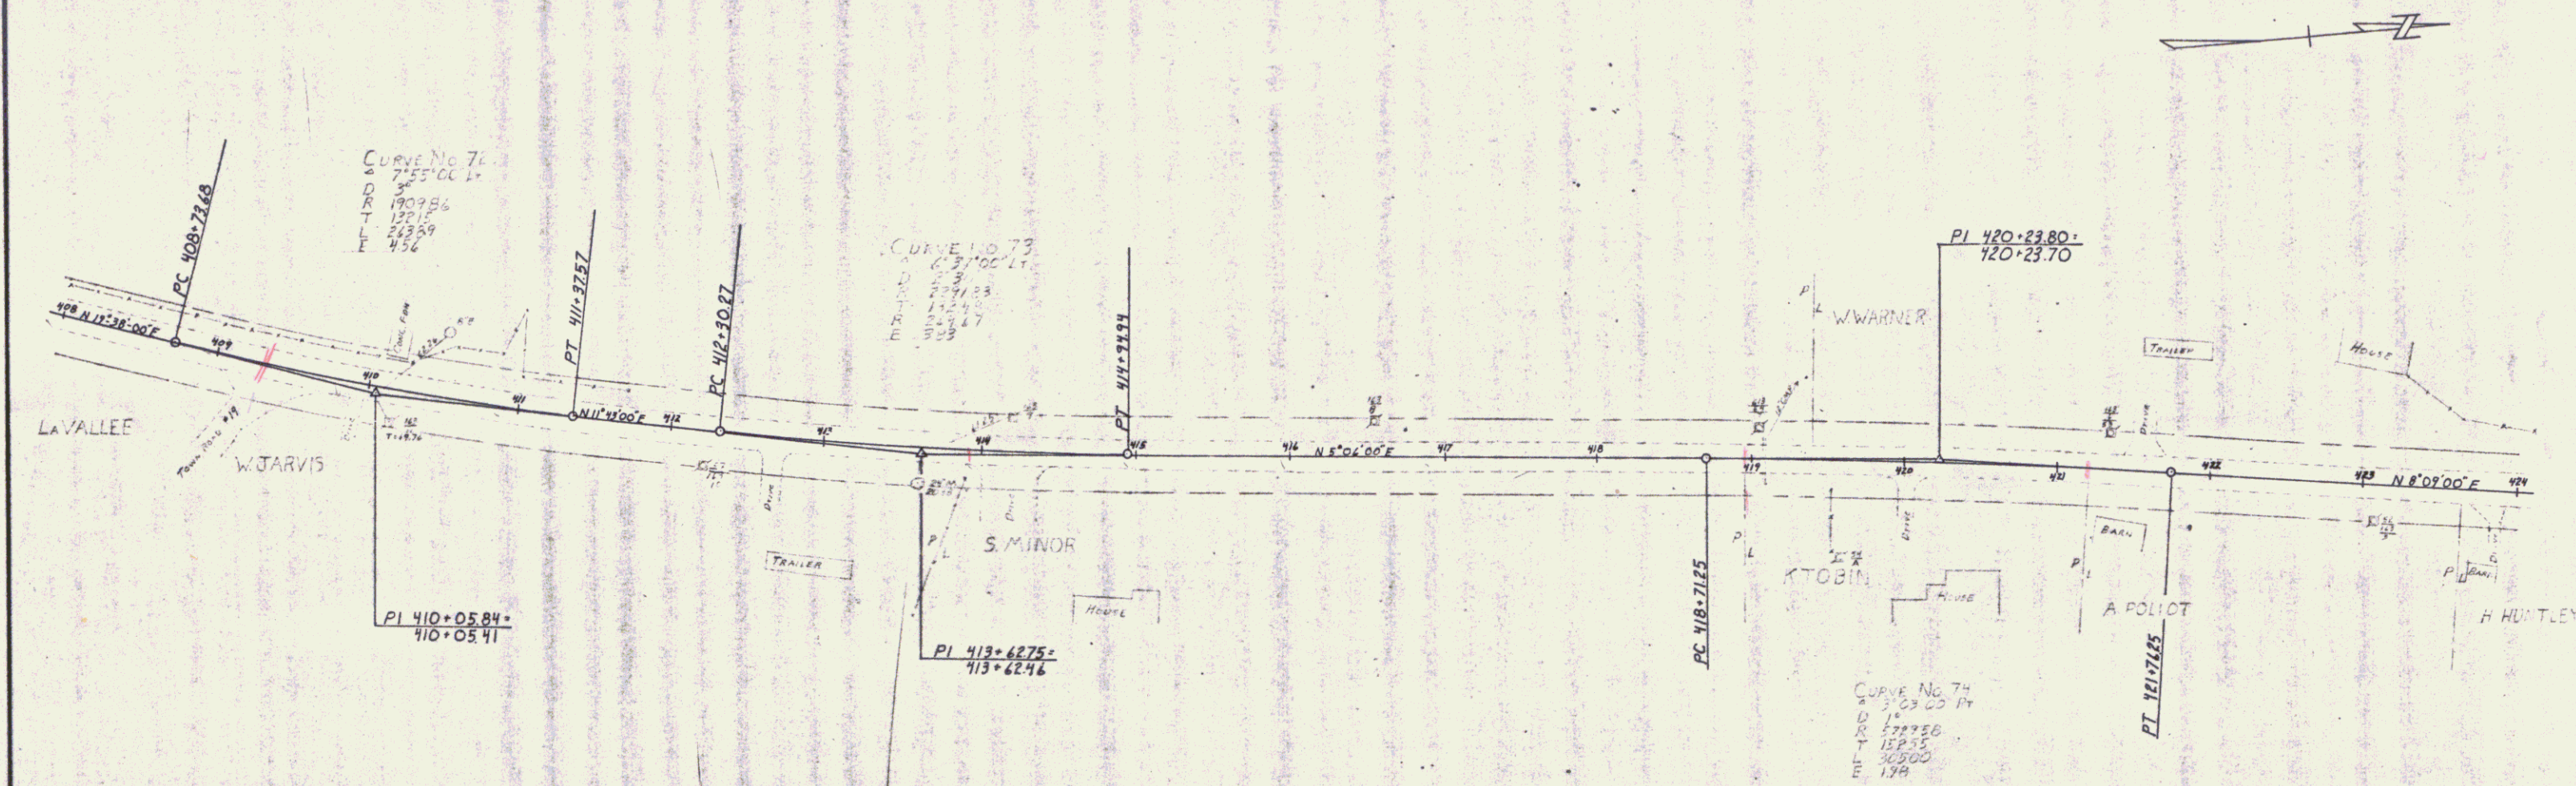



WESTFORD VT ROUTE 126
 BITTNER
 SURVEYED BY GANSEY DATE 1-67
 DRAWN BY ABEY DATE 2-67
 TRACED BY ABEY DATE 2-67

PROJ. NO.
 SHEET 8 OF 14




WESTFORD VT ROUTE 128
 BITTNER
 SURVEYED BY GENEVIEVE DATE 1-67
 DRAWN BY A. ABEY DATE 2-67
 TRACED BY A. ABEY DATE 2-67

PROJ. NO.
 SHEET 9 OF 14

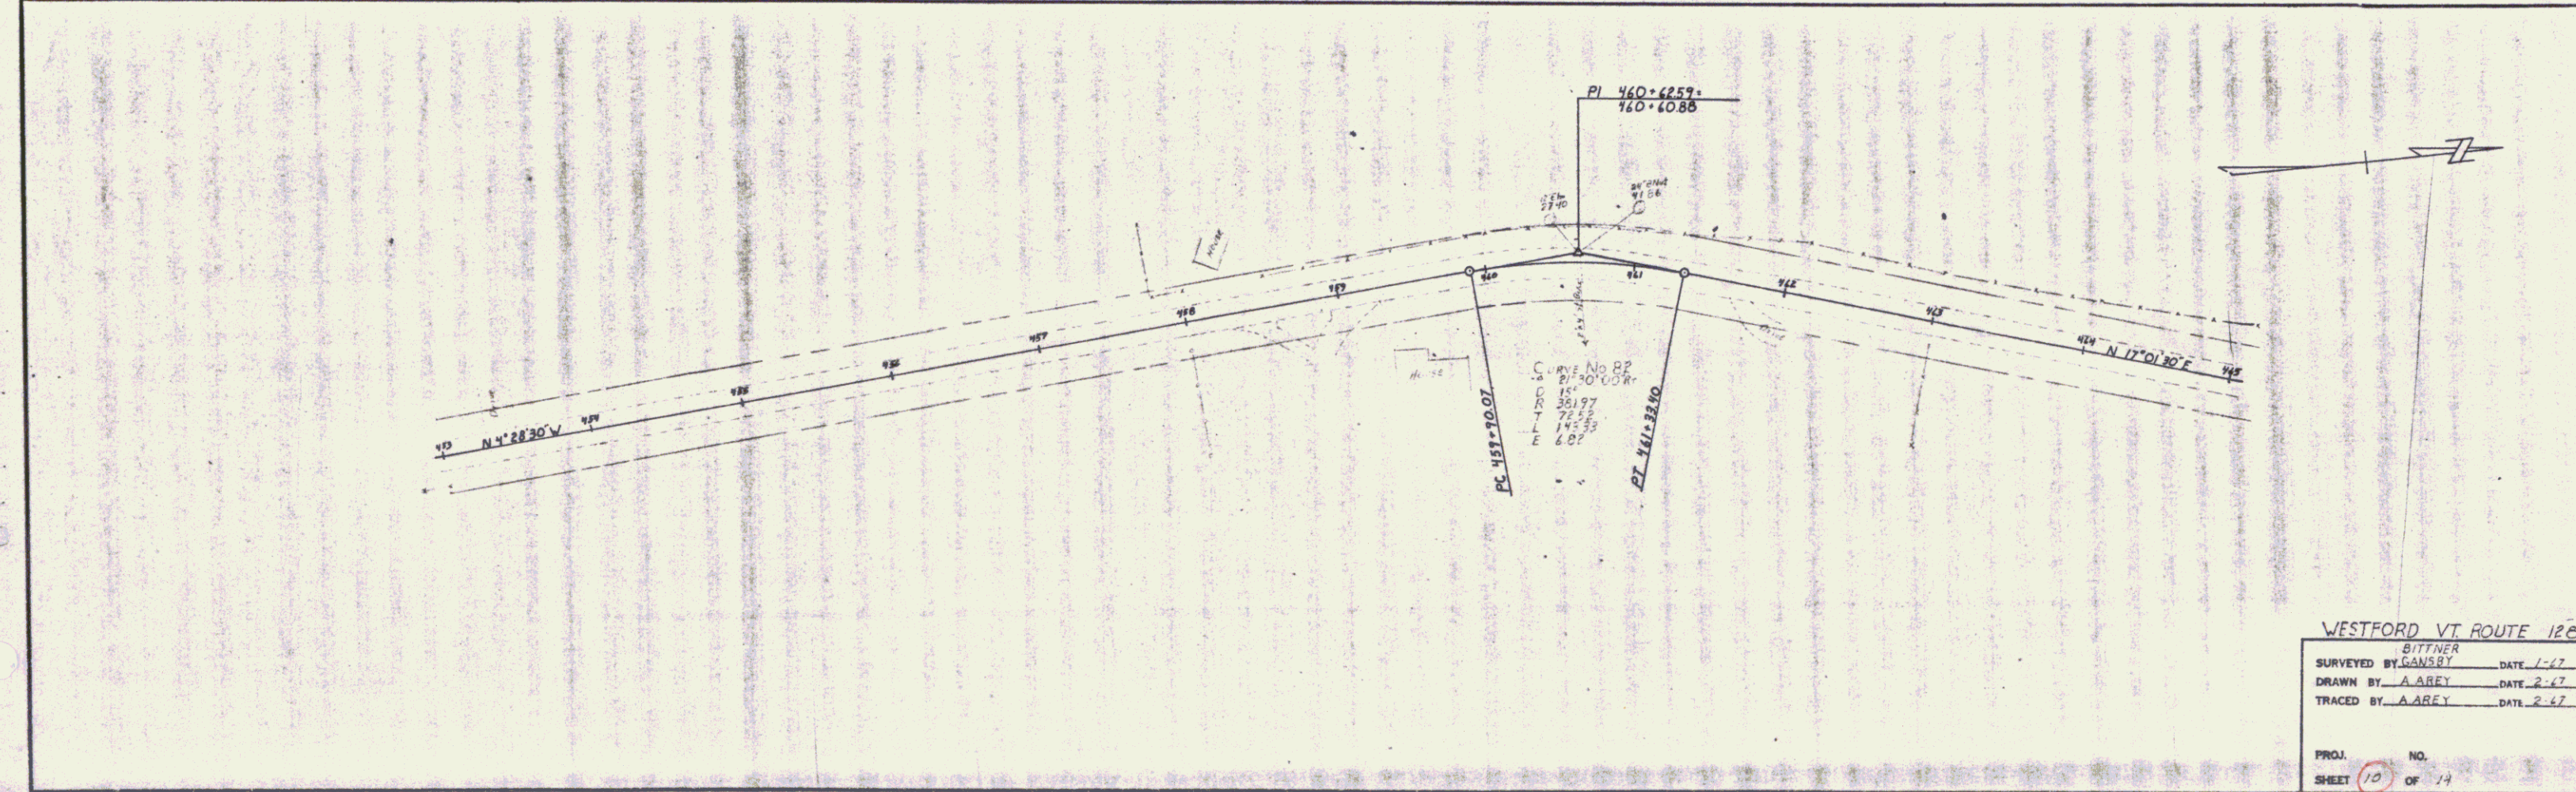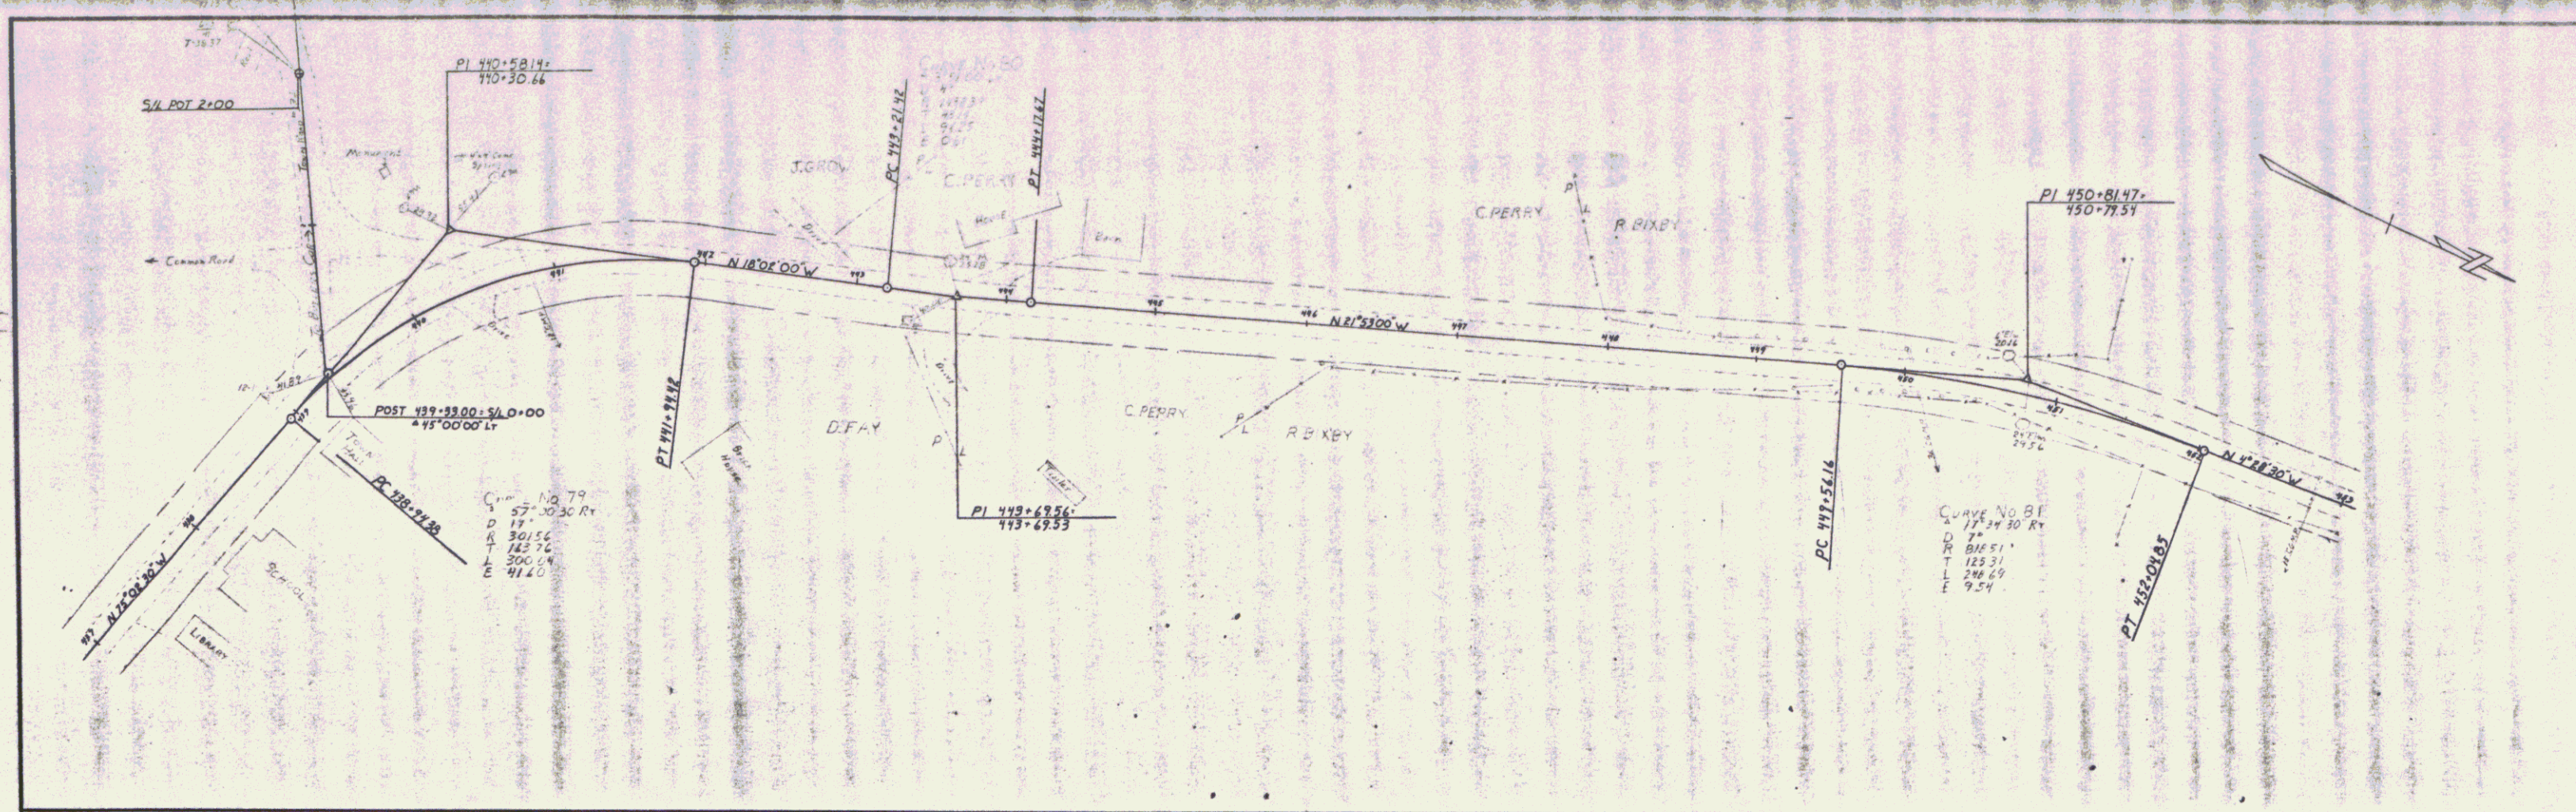


WESTFORD VT ROUTE 126
 BITTNER
 SURVEYED BY GANSBY DATE 1-67
 DRAWN BY A ABEY DATE 2-67
 TRACED BY A ABEY DATE 2-67

PROJ. NO.
 SHEET 10 OF 14


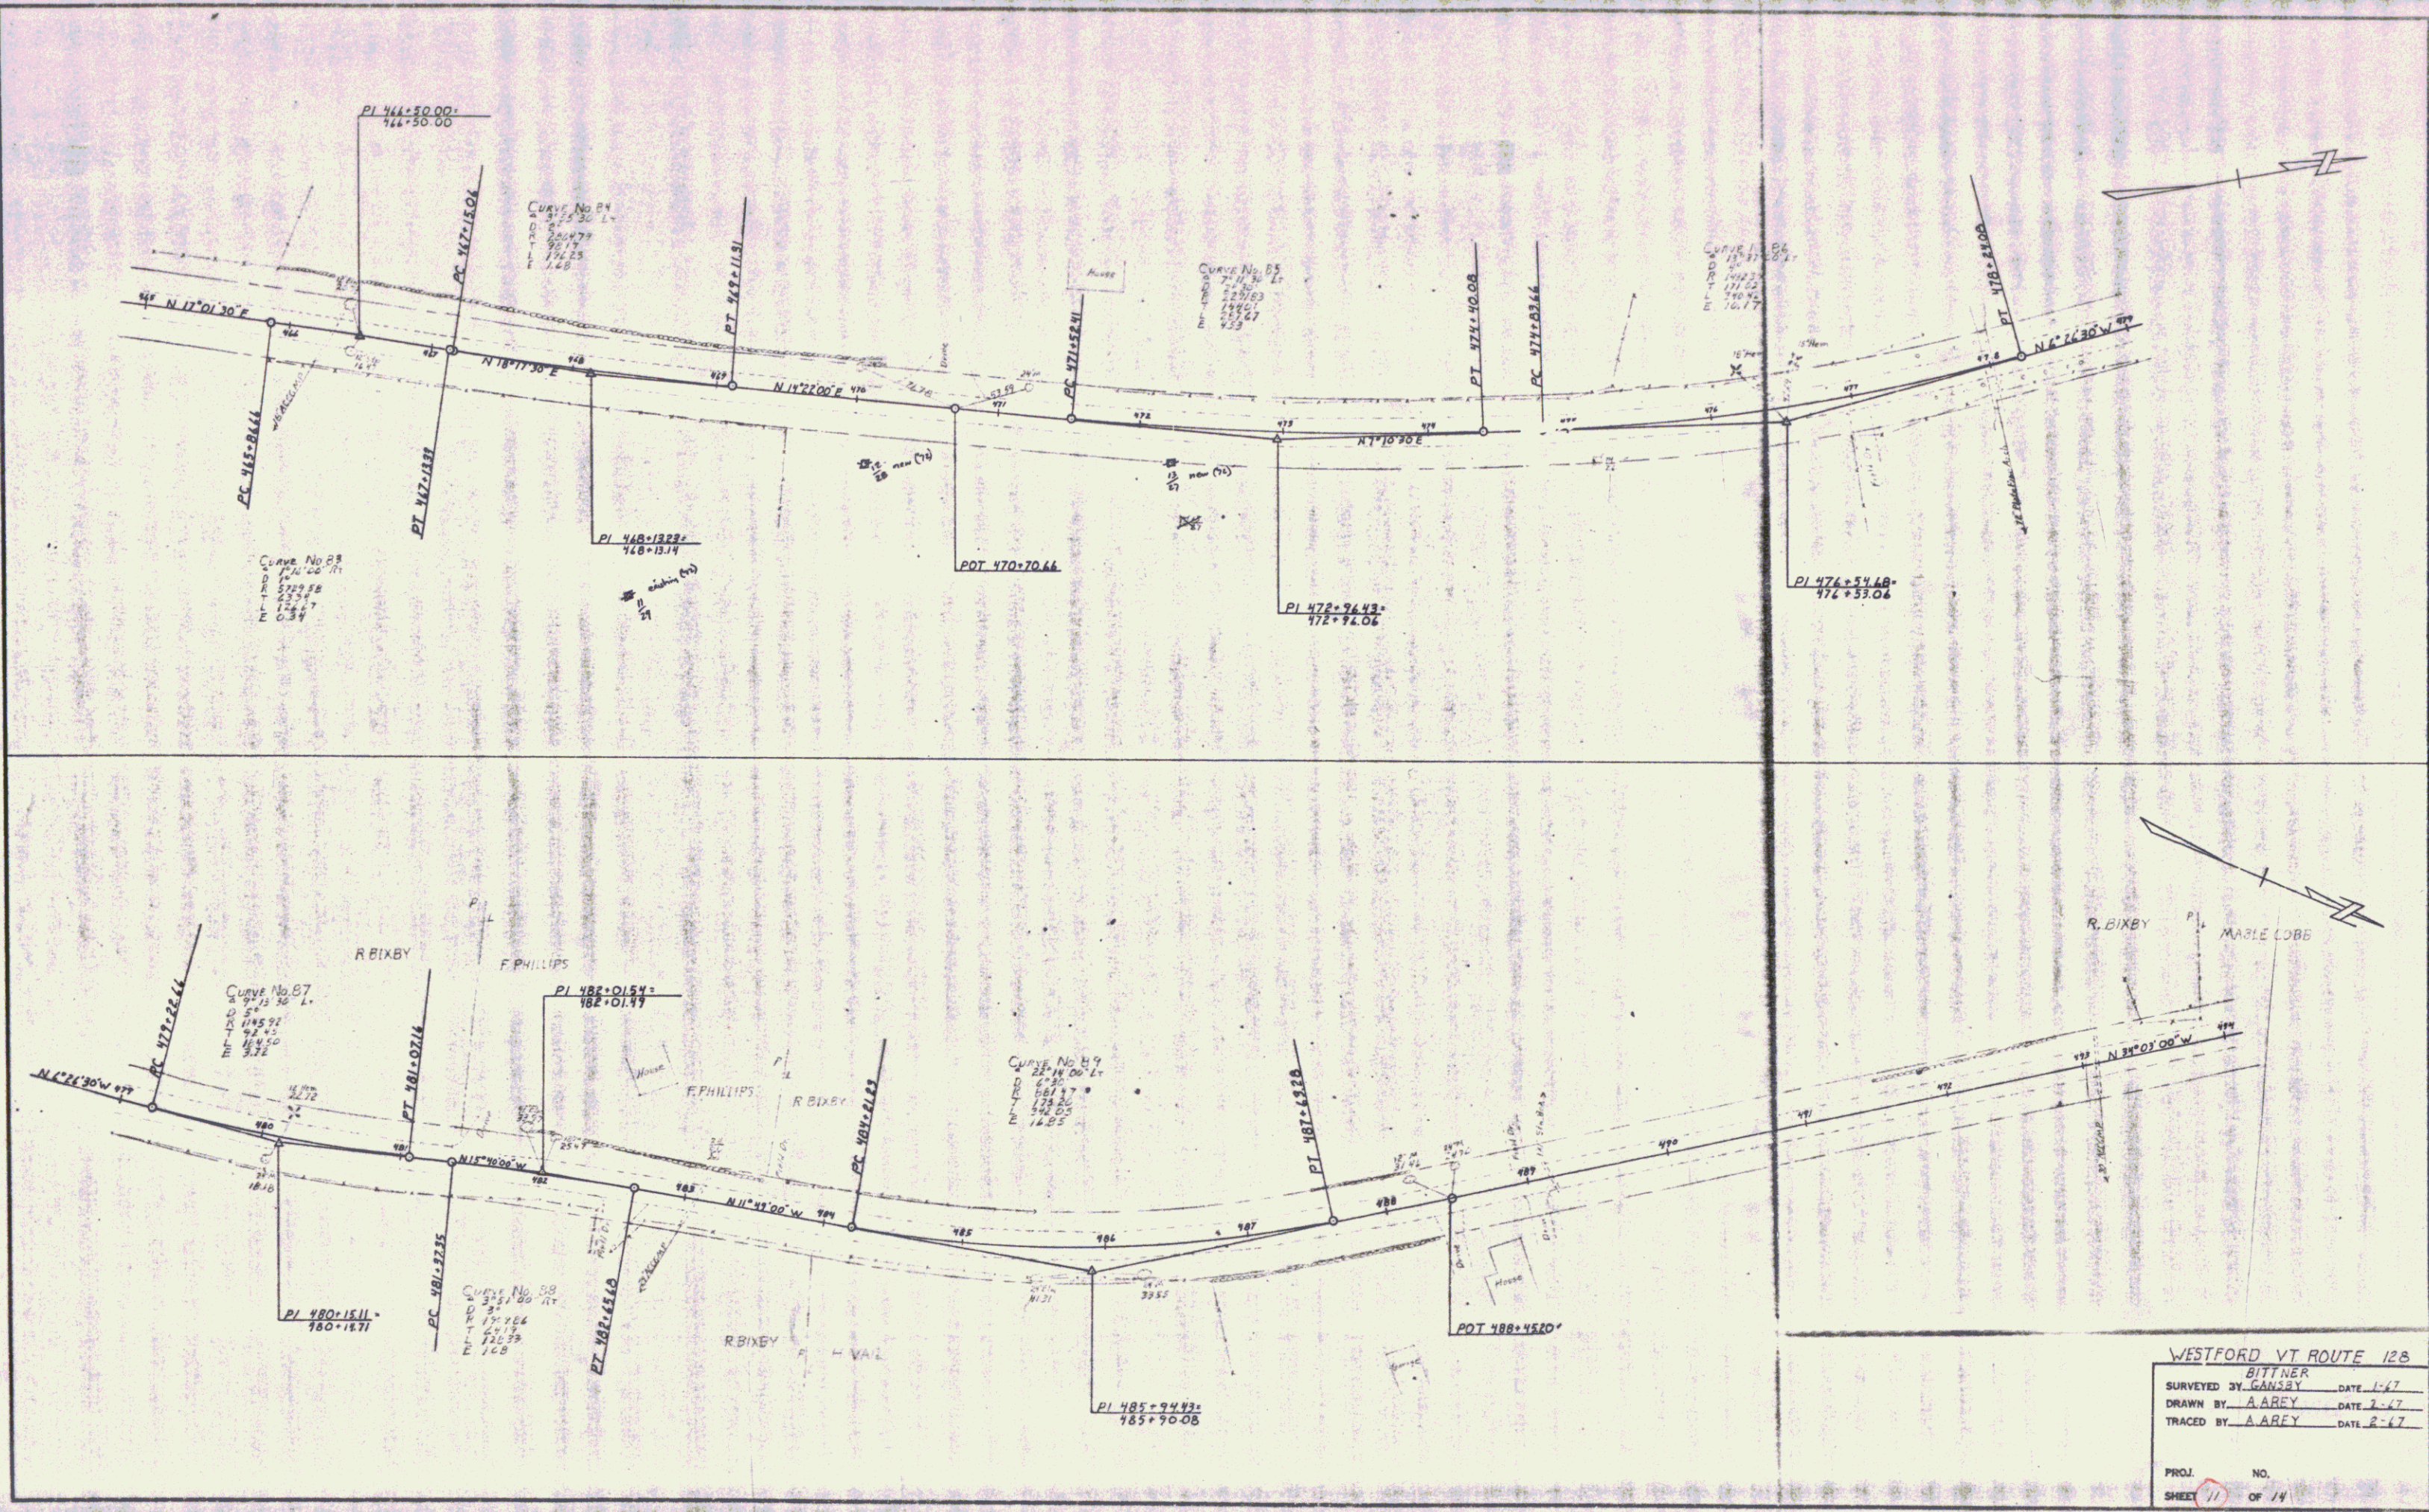


WESTFORD VT ROUTE 126
 BITTNER
 SURVEYED BY GANSBY DATE 1-47
 DRAWN BY A AREY DATE 2-47
 TRACED BY A AREY DATE 2-47

PROJ. NO.
 SHEET 11 OF 14

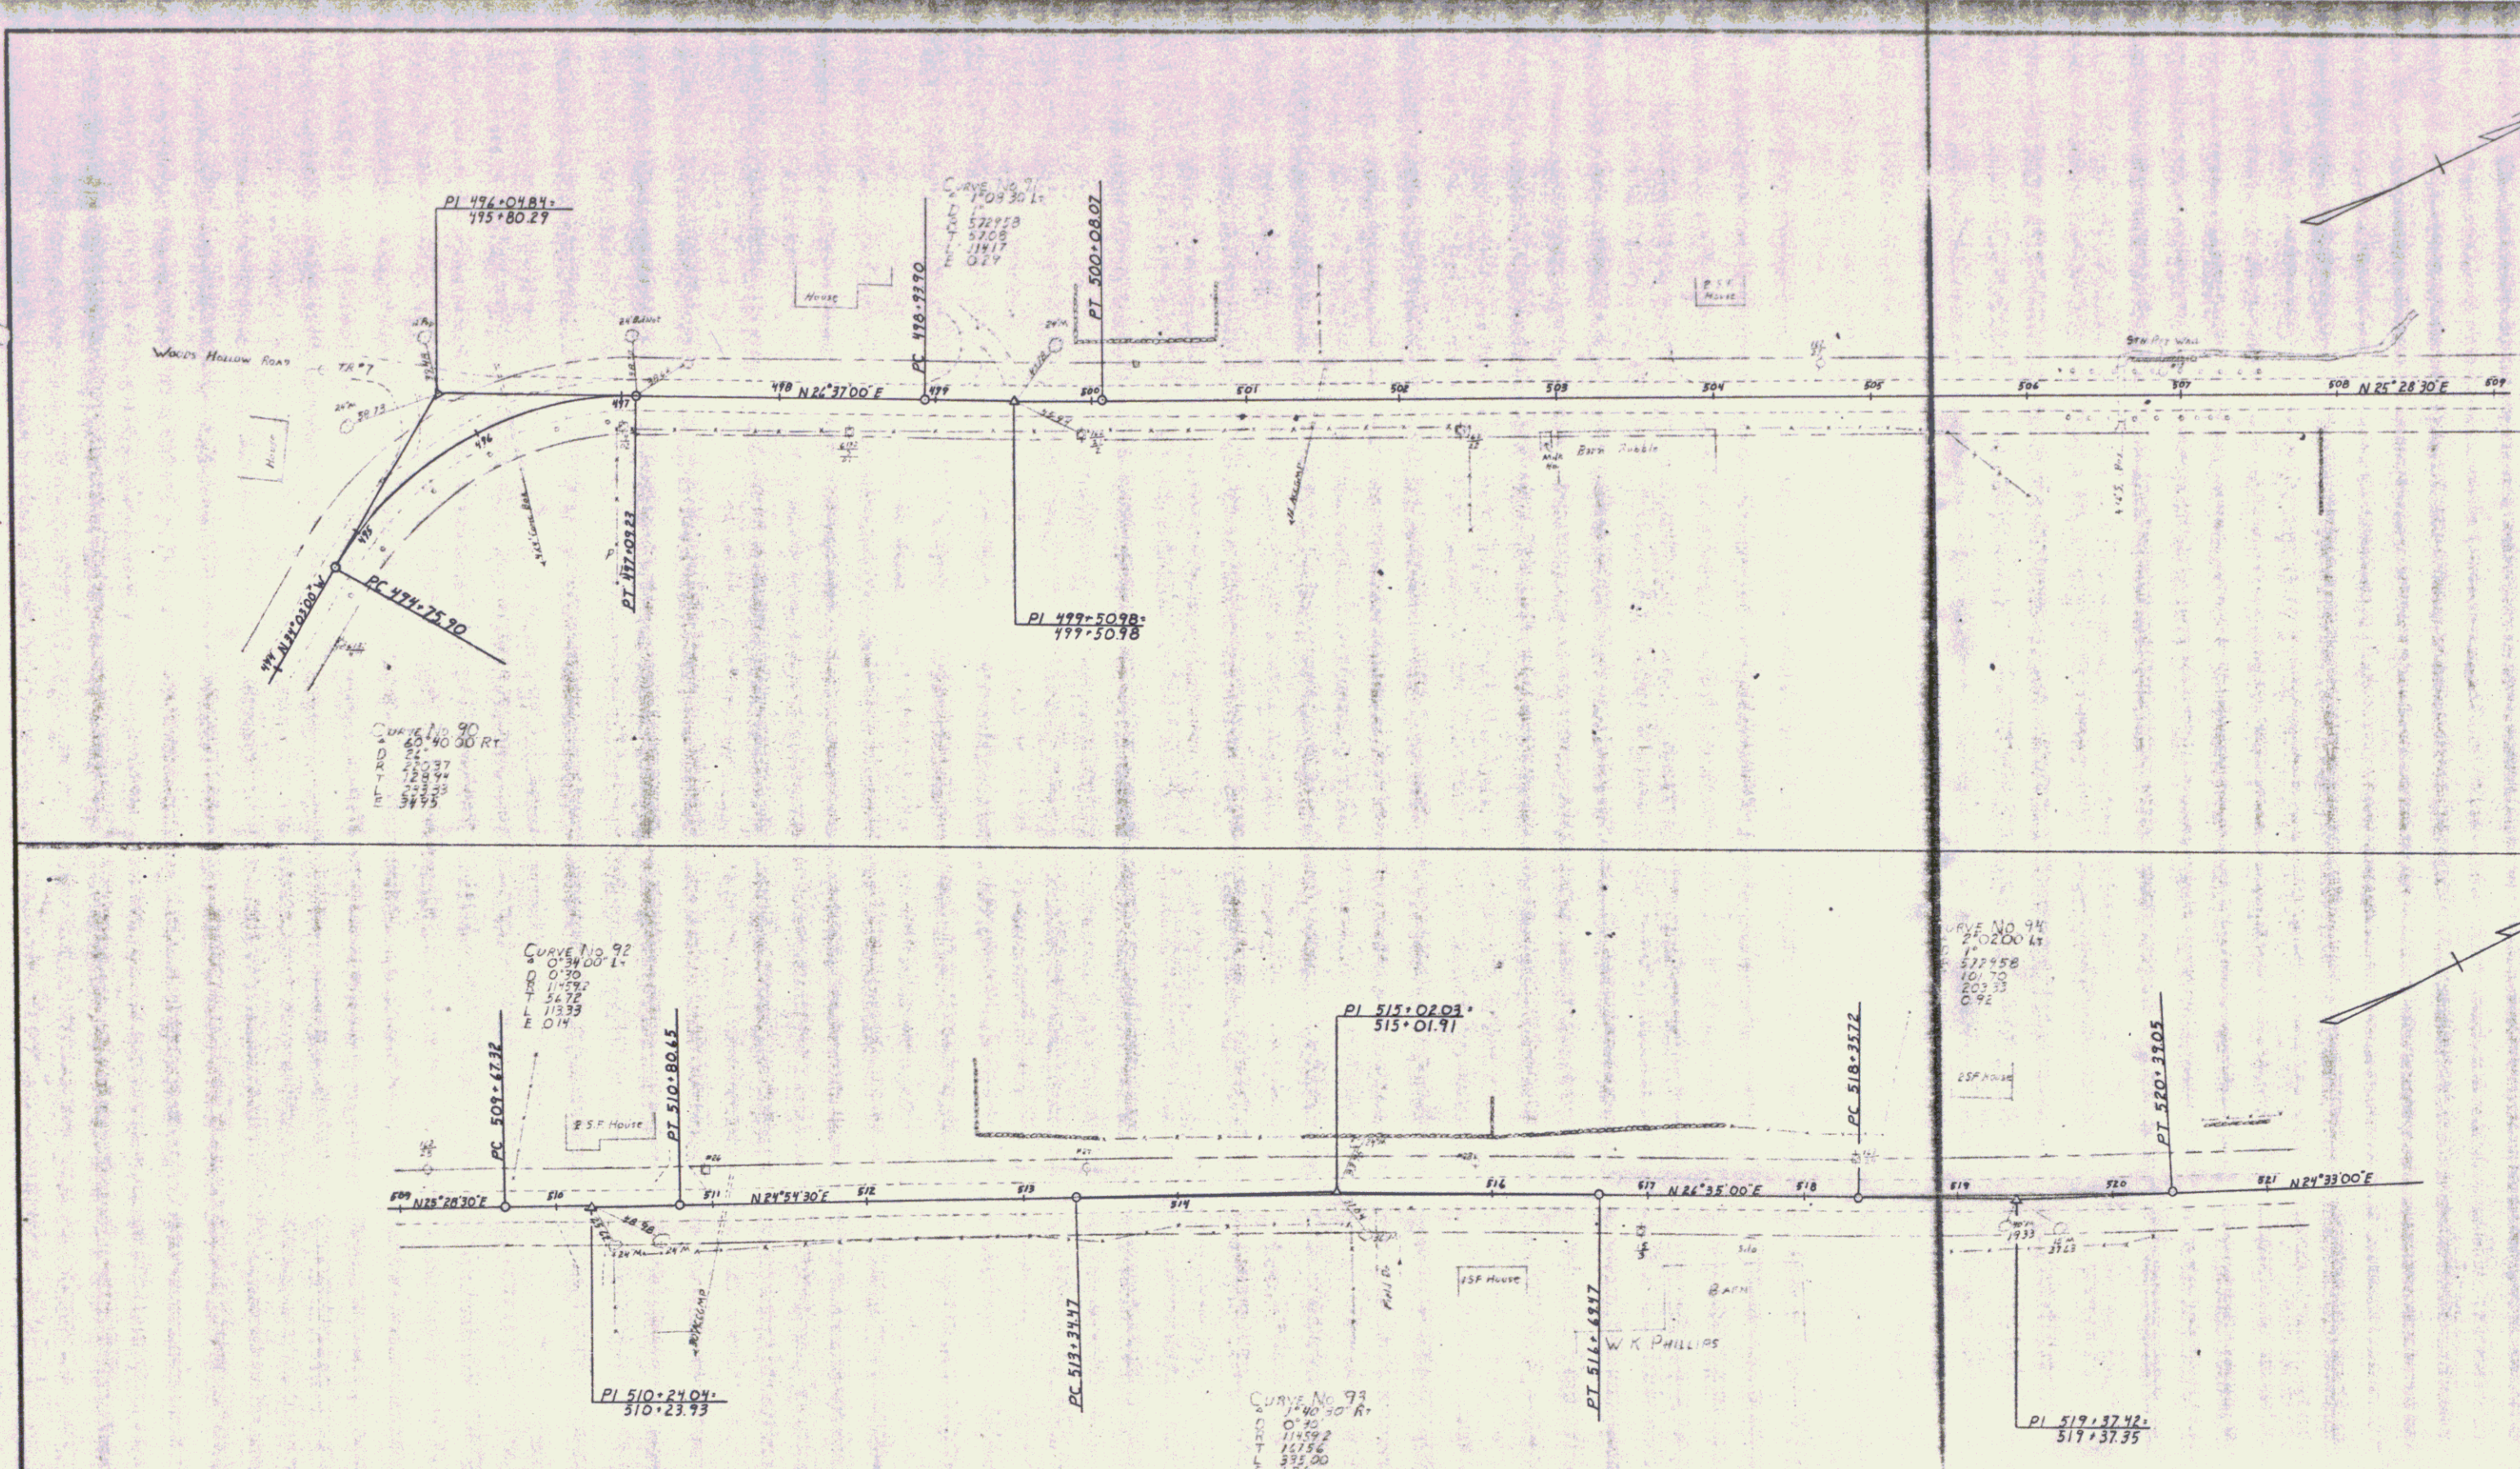


WESTFORD VT ROUTE 120
 BITTNER
 SURVEYED BY GANSEY DATE 1-47
 DRAWN BY A. AREY DATE 2-47
 TRACED BY A. AREY DATE 2-47
 PROJ. NO.
 SHEET 12 OF 14

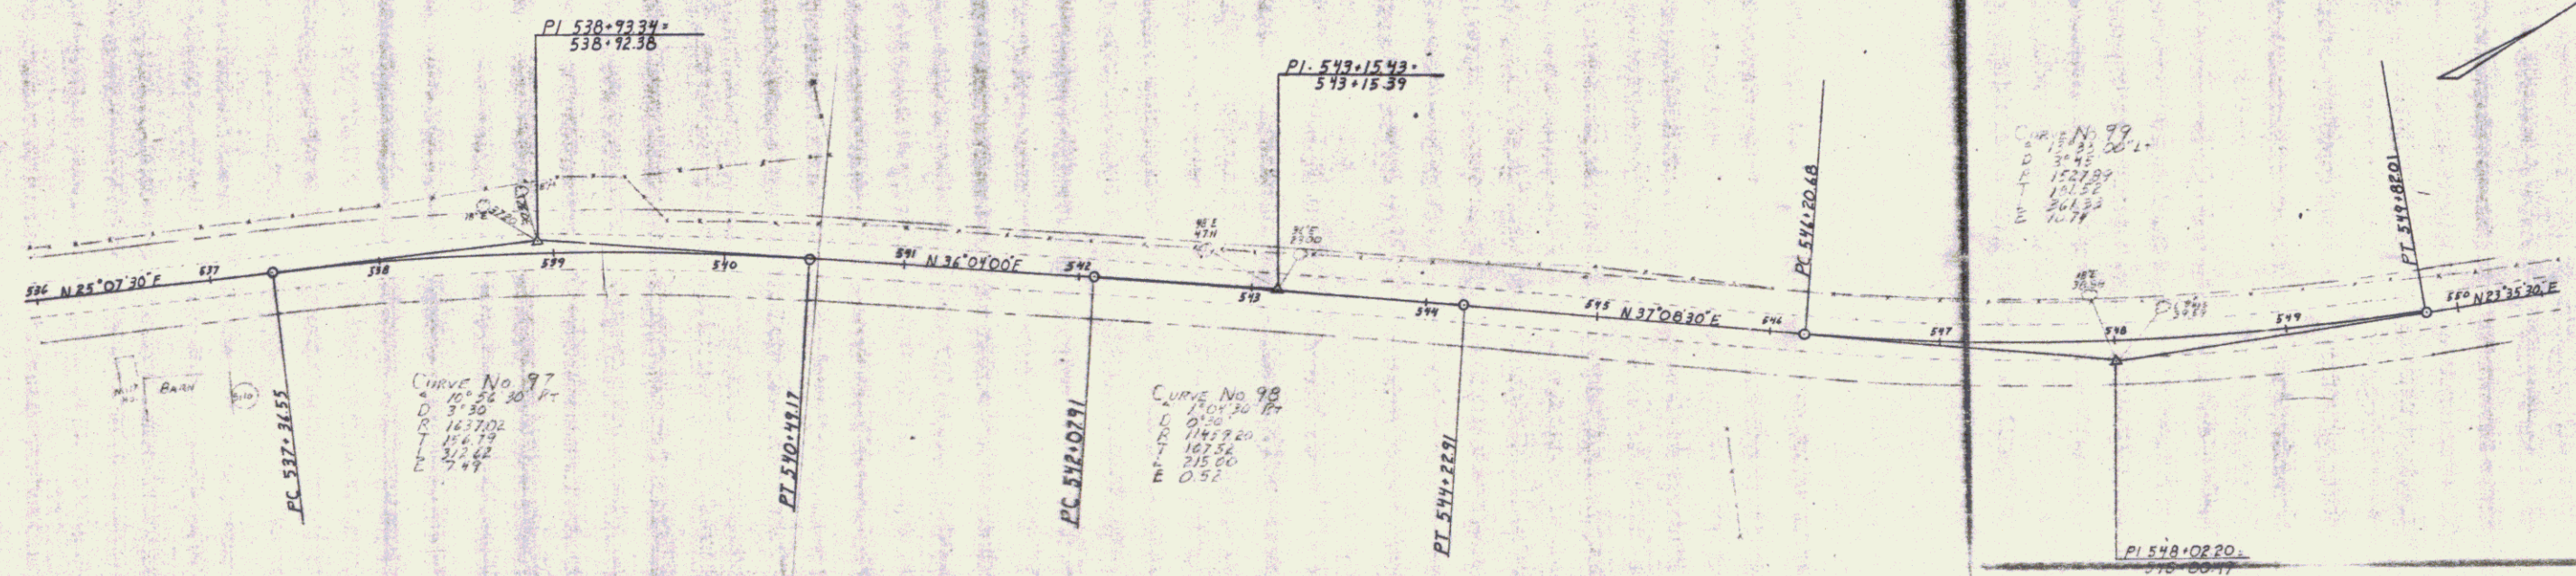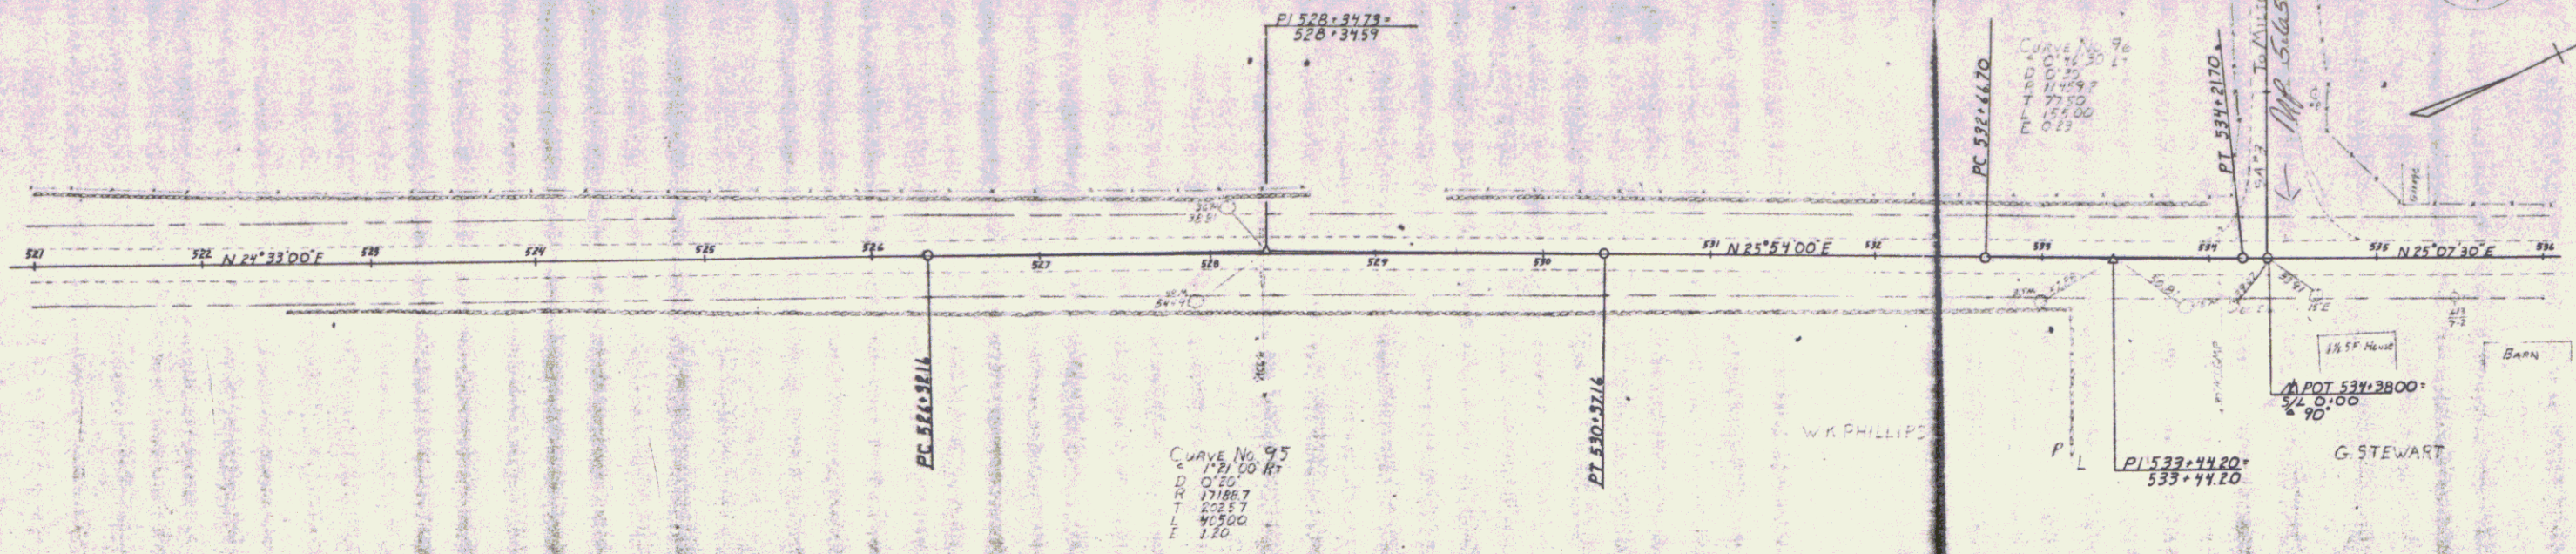

WESTFORD VT ROUTE 126
 SURVEYED BY GANTRY DATE 1-17
 DRAWN BY A. AREY DATE 2-17
 TRACED BY A. AREY DATE 2-17

PROJ. NO.
 SHEET 13 OF 14

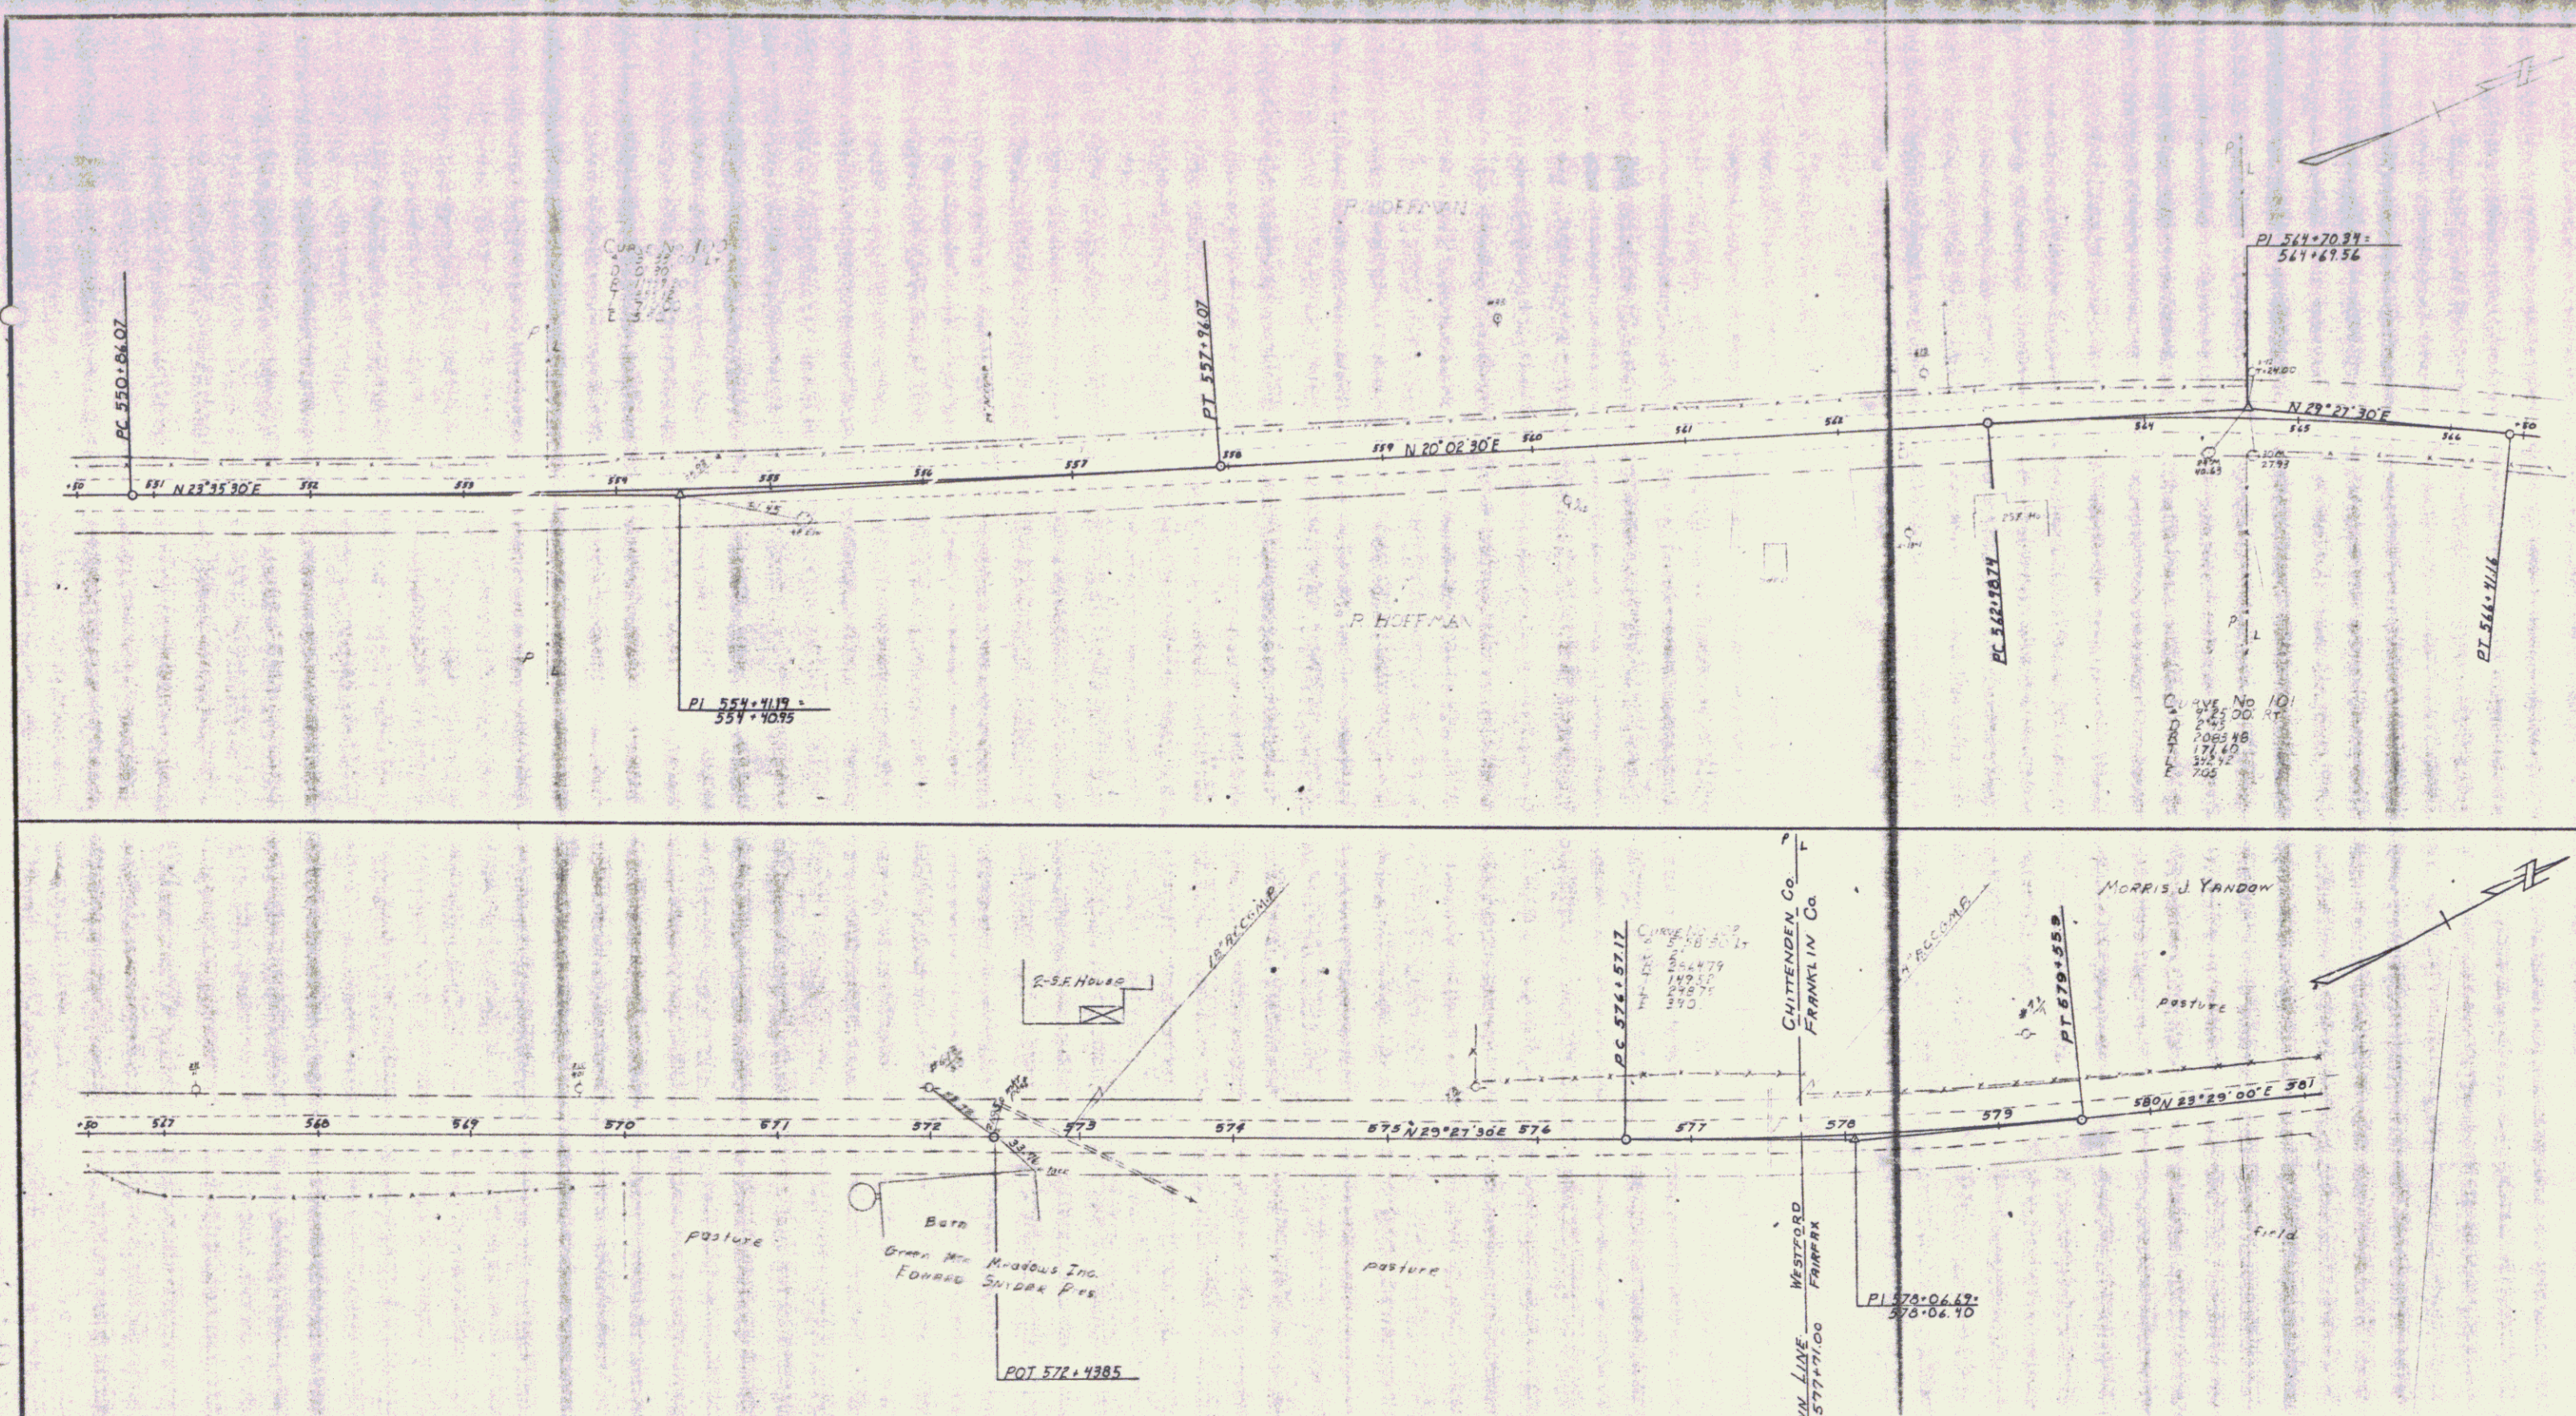

WESTFORD VT ROUTE 126
 BITTNER
 SURVEYED BY GANSEY DATE 1-67
 DRAWN BY A. AREY DATE 2-67
 TRACED BY A. AREY DATE 2-67
 PROJ. NO.
 SHEET 14 OF 14