



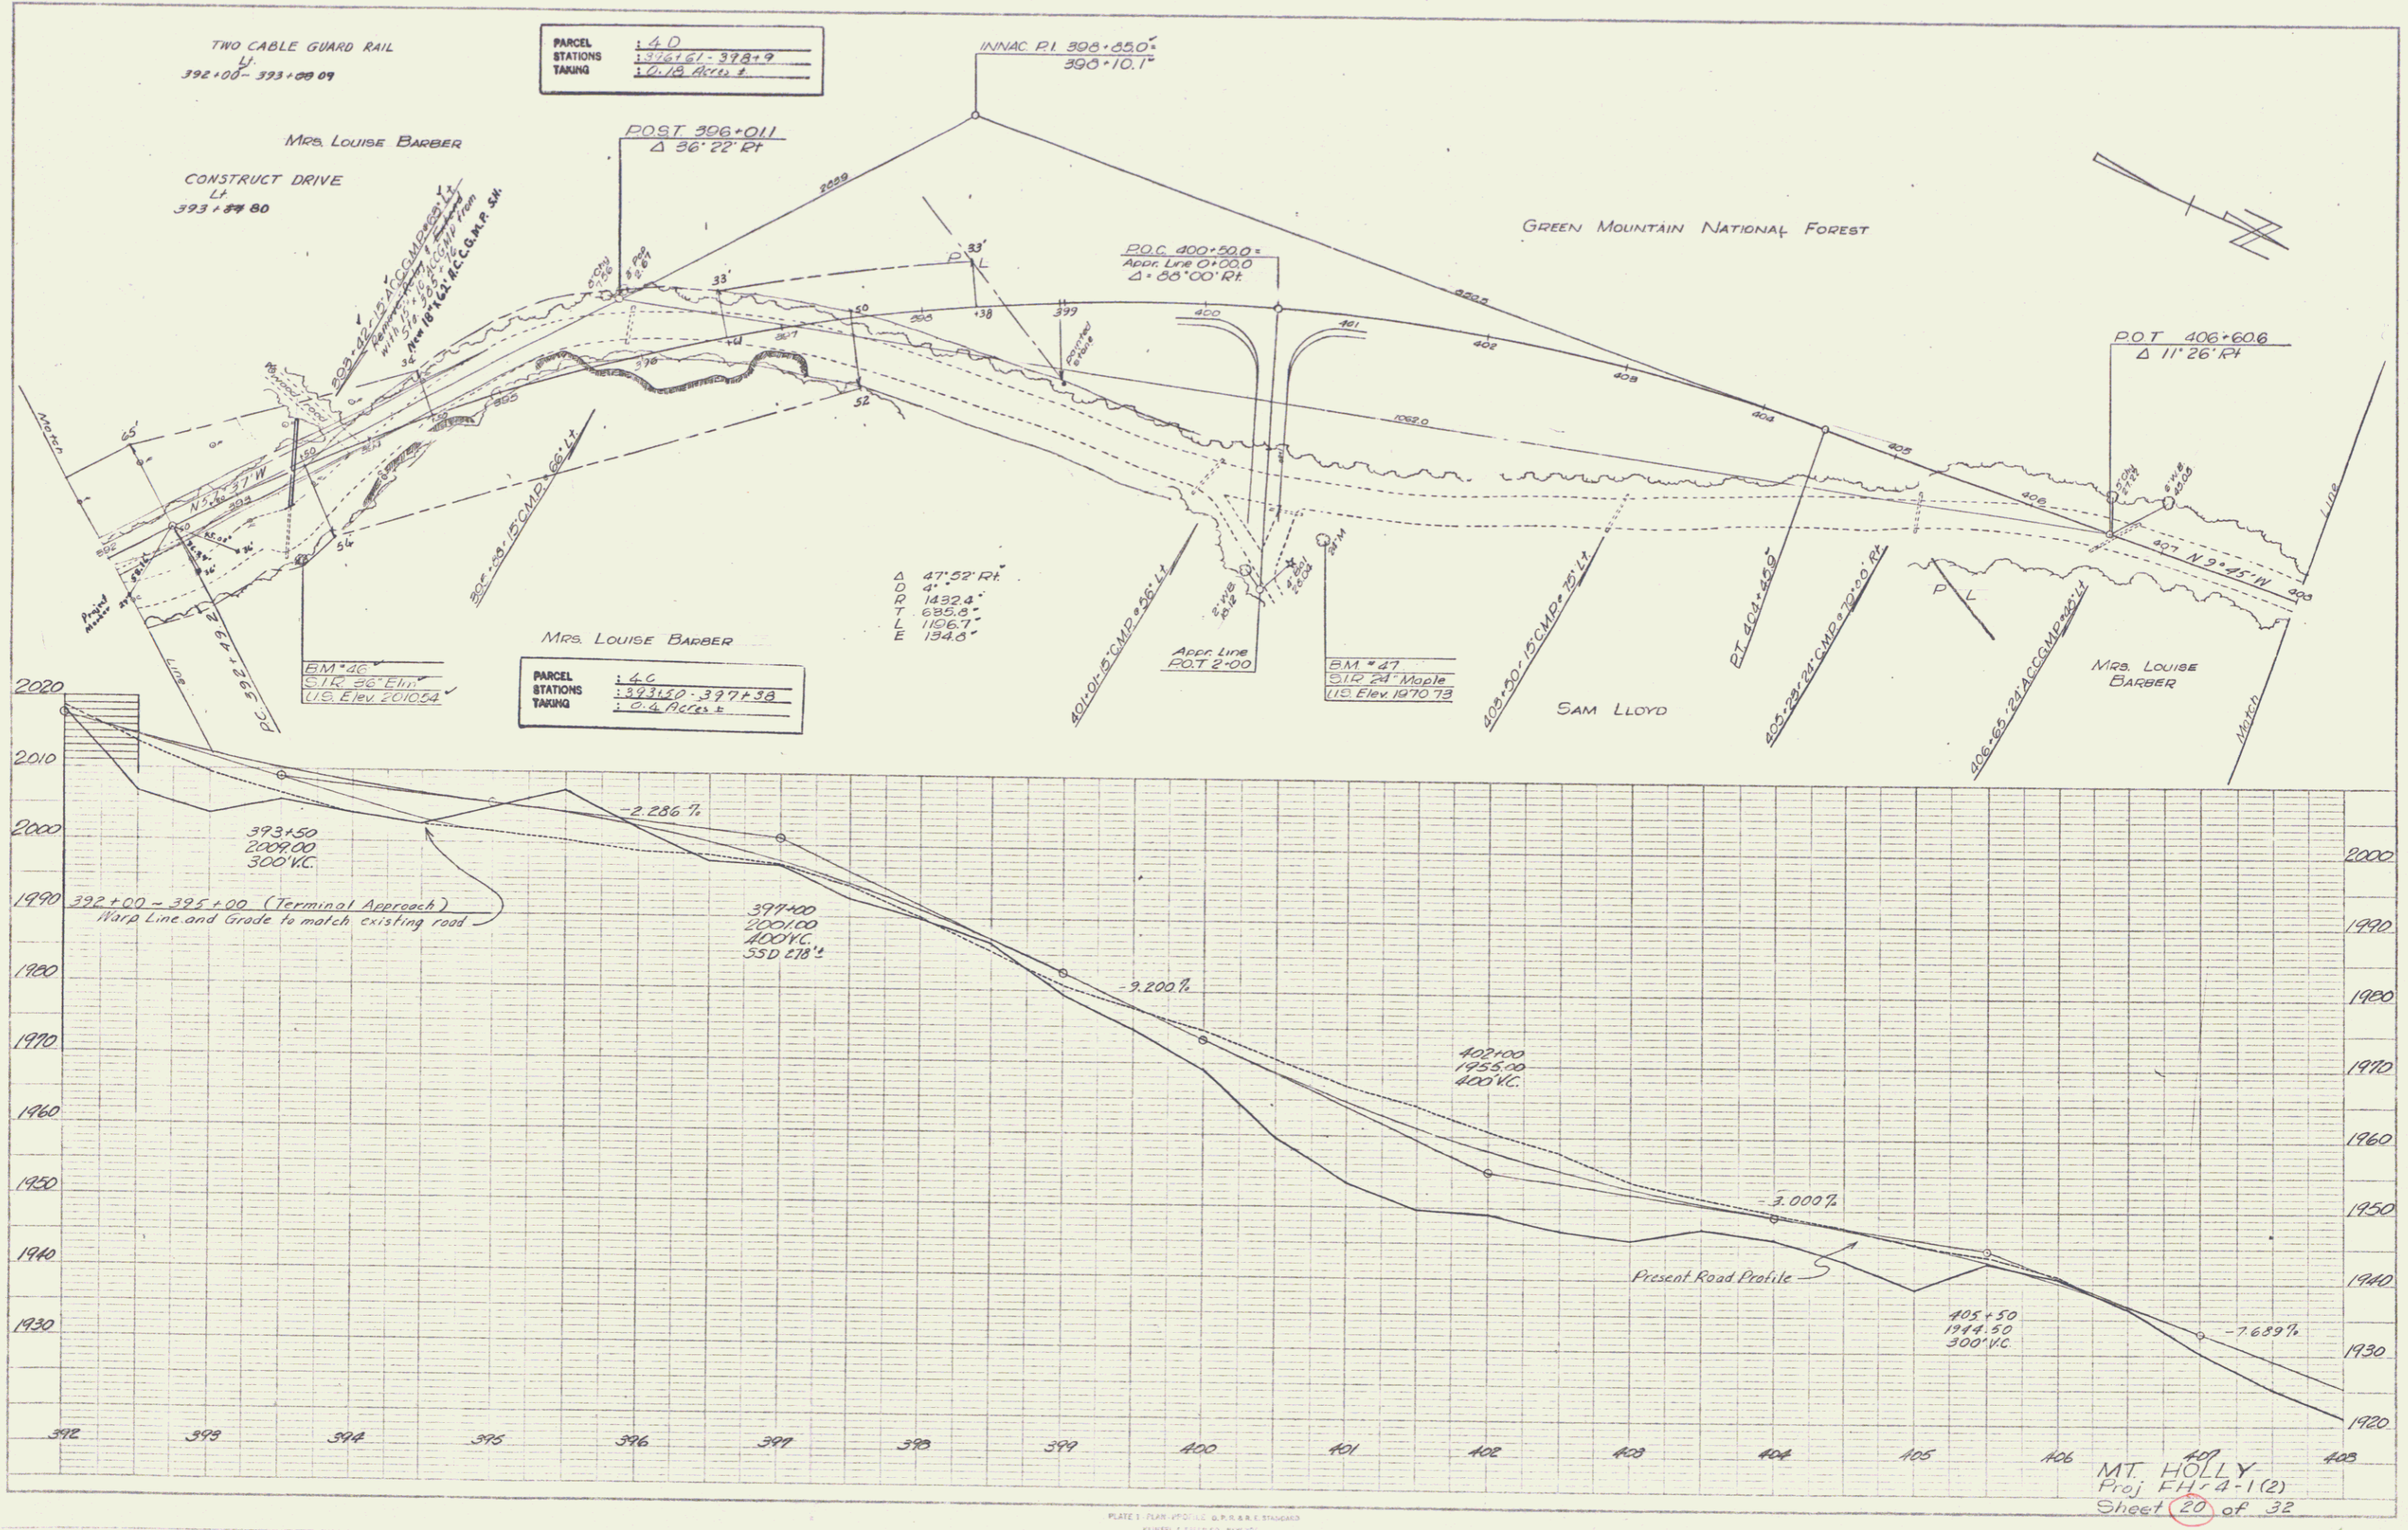


PLATE 1: PLAN, PROFILE, & P&R STUDIES

MT. HOLLY
 Proj. FH-4-1(2)
 Sheet 20 of 32

6