
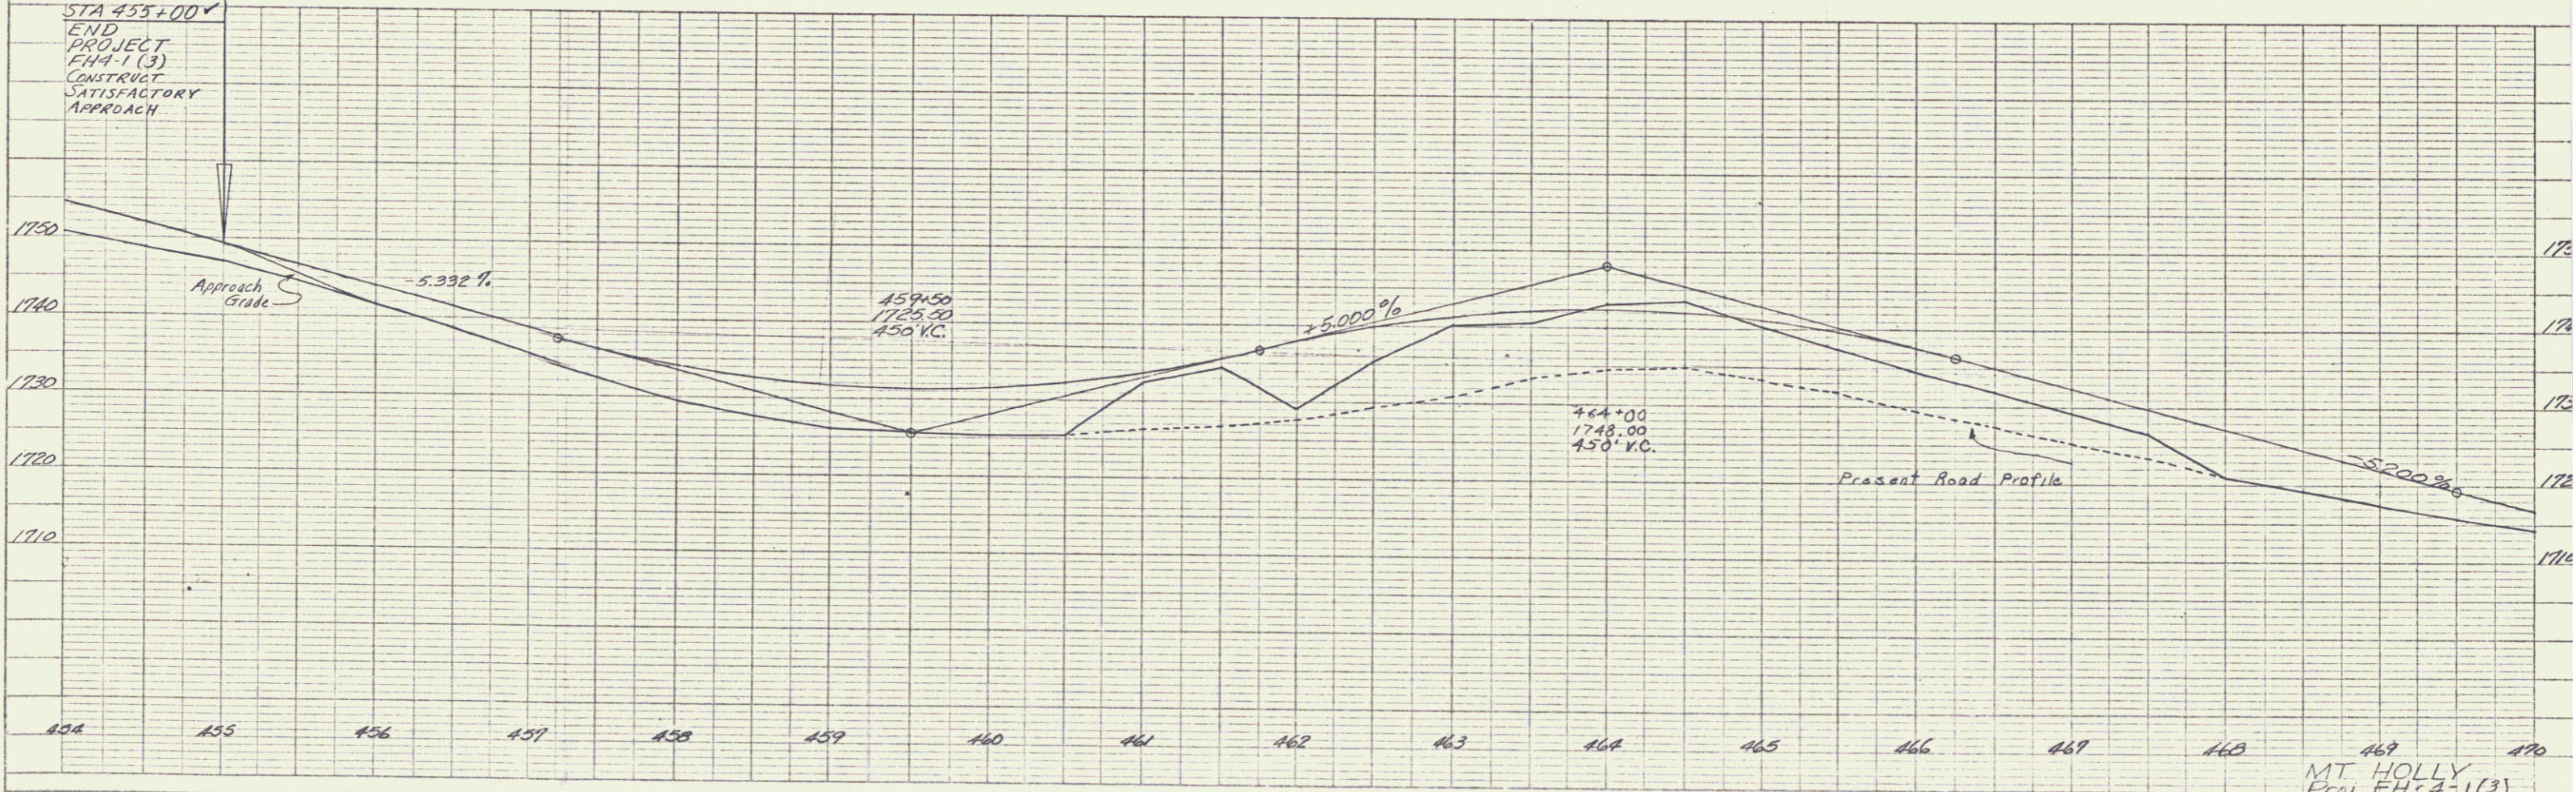




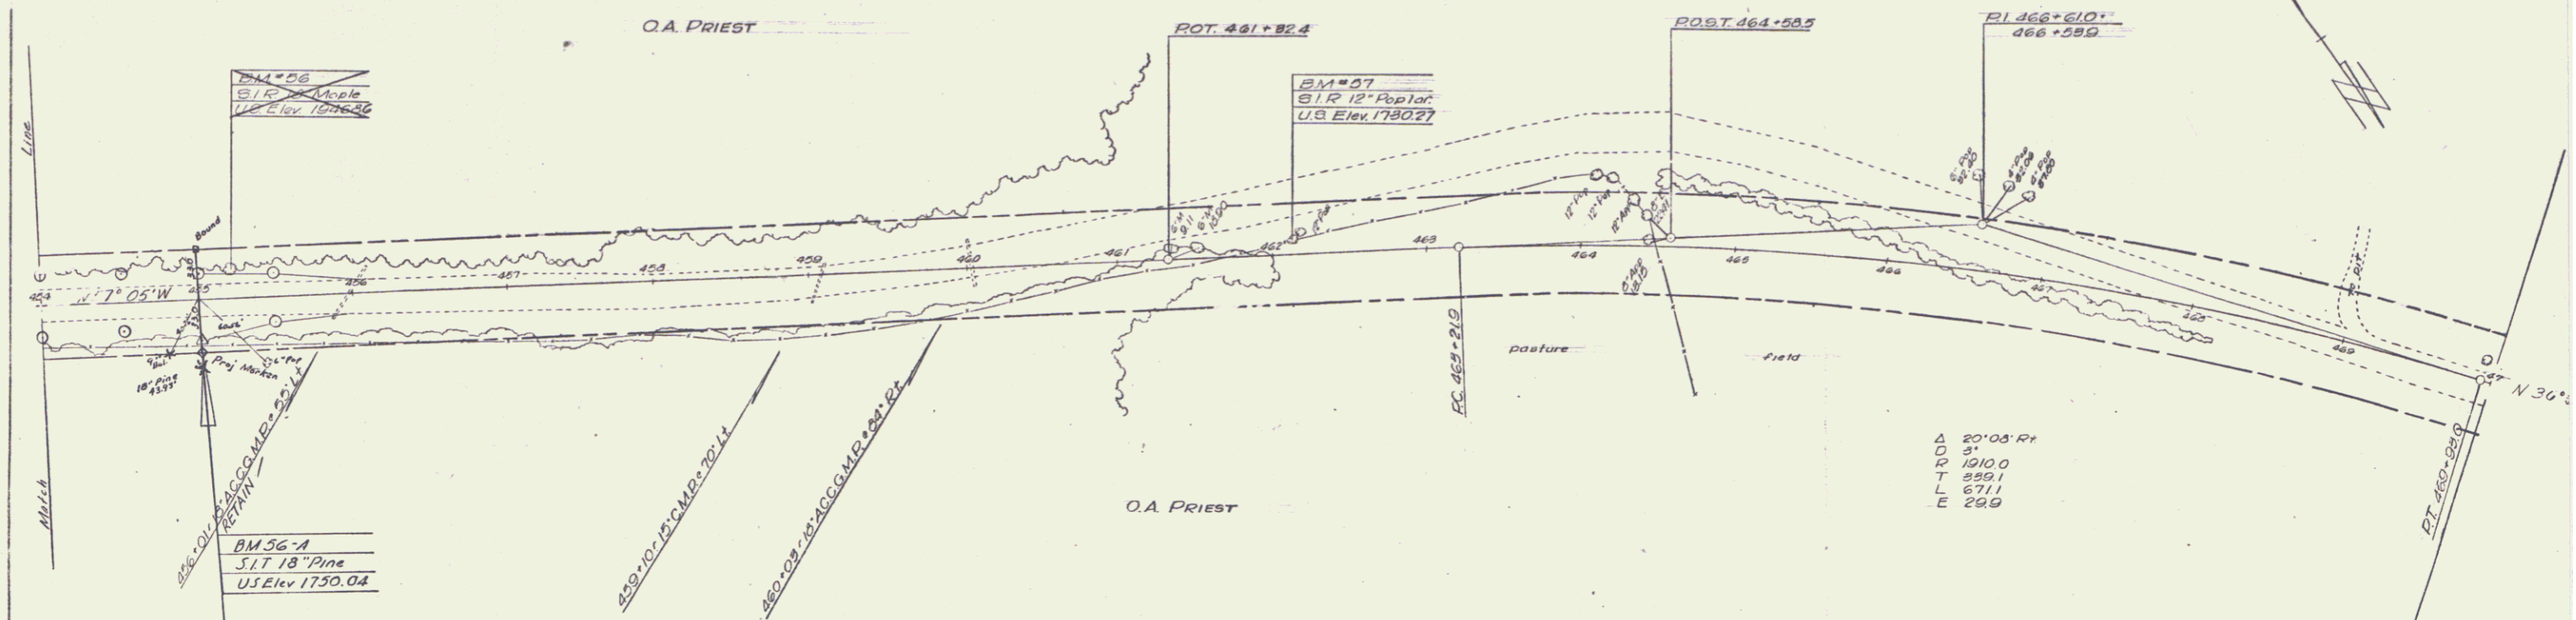

Δ 20'05" R+
 D 3'
 R 1910.0
 L 671.1
 E 29.9

MT HOLLY
 Proj FH-A-1(3)
 Sheet 20 of 31

 1957

6