

PLAN
 DATE: 3/85
 DRAWN BY: ABACINS
 CHECKED BY: [Signature]
 NO. OF WKS CHECKED: [Blank]

PROFILE
 DATE: 3/85
 DRAWN BY: ABACINS
 CHECKED BY: [Signature]
 NO. OF WKS CHECKED: [Blank]

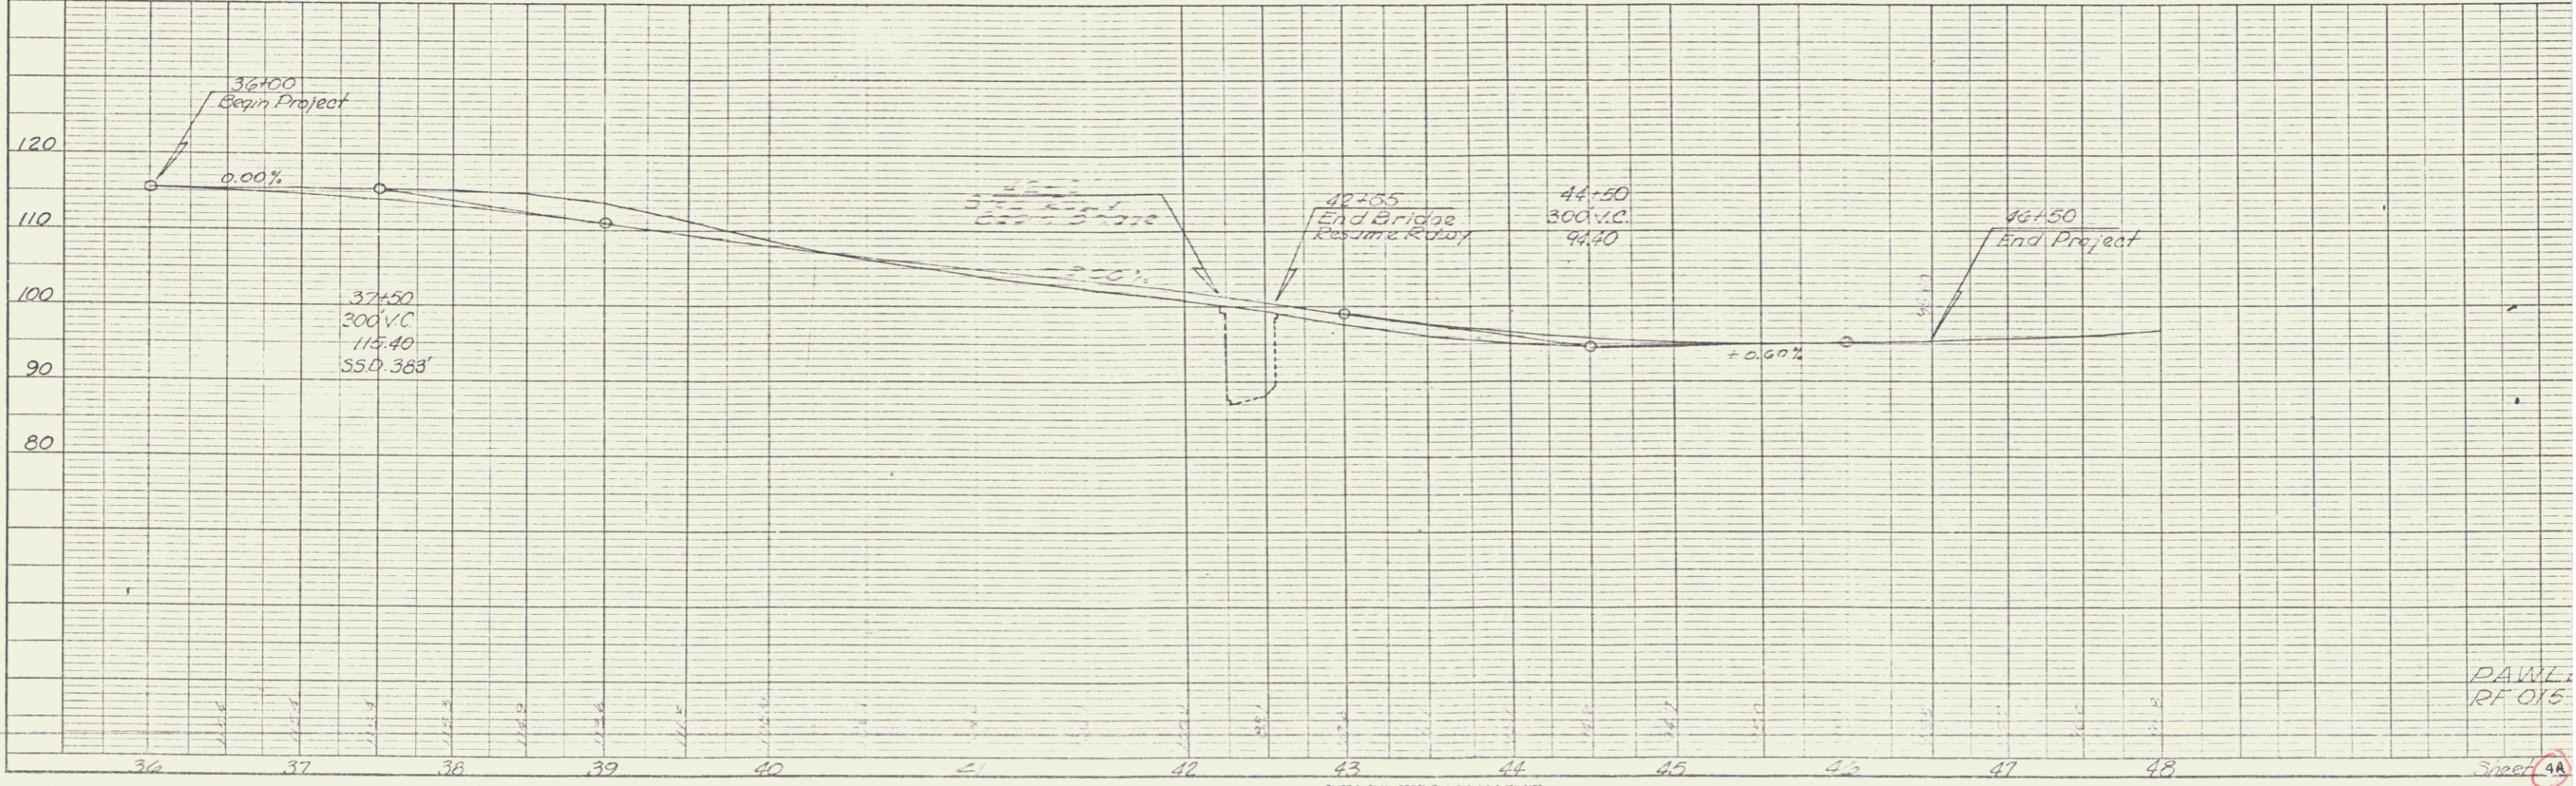
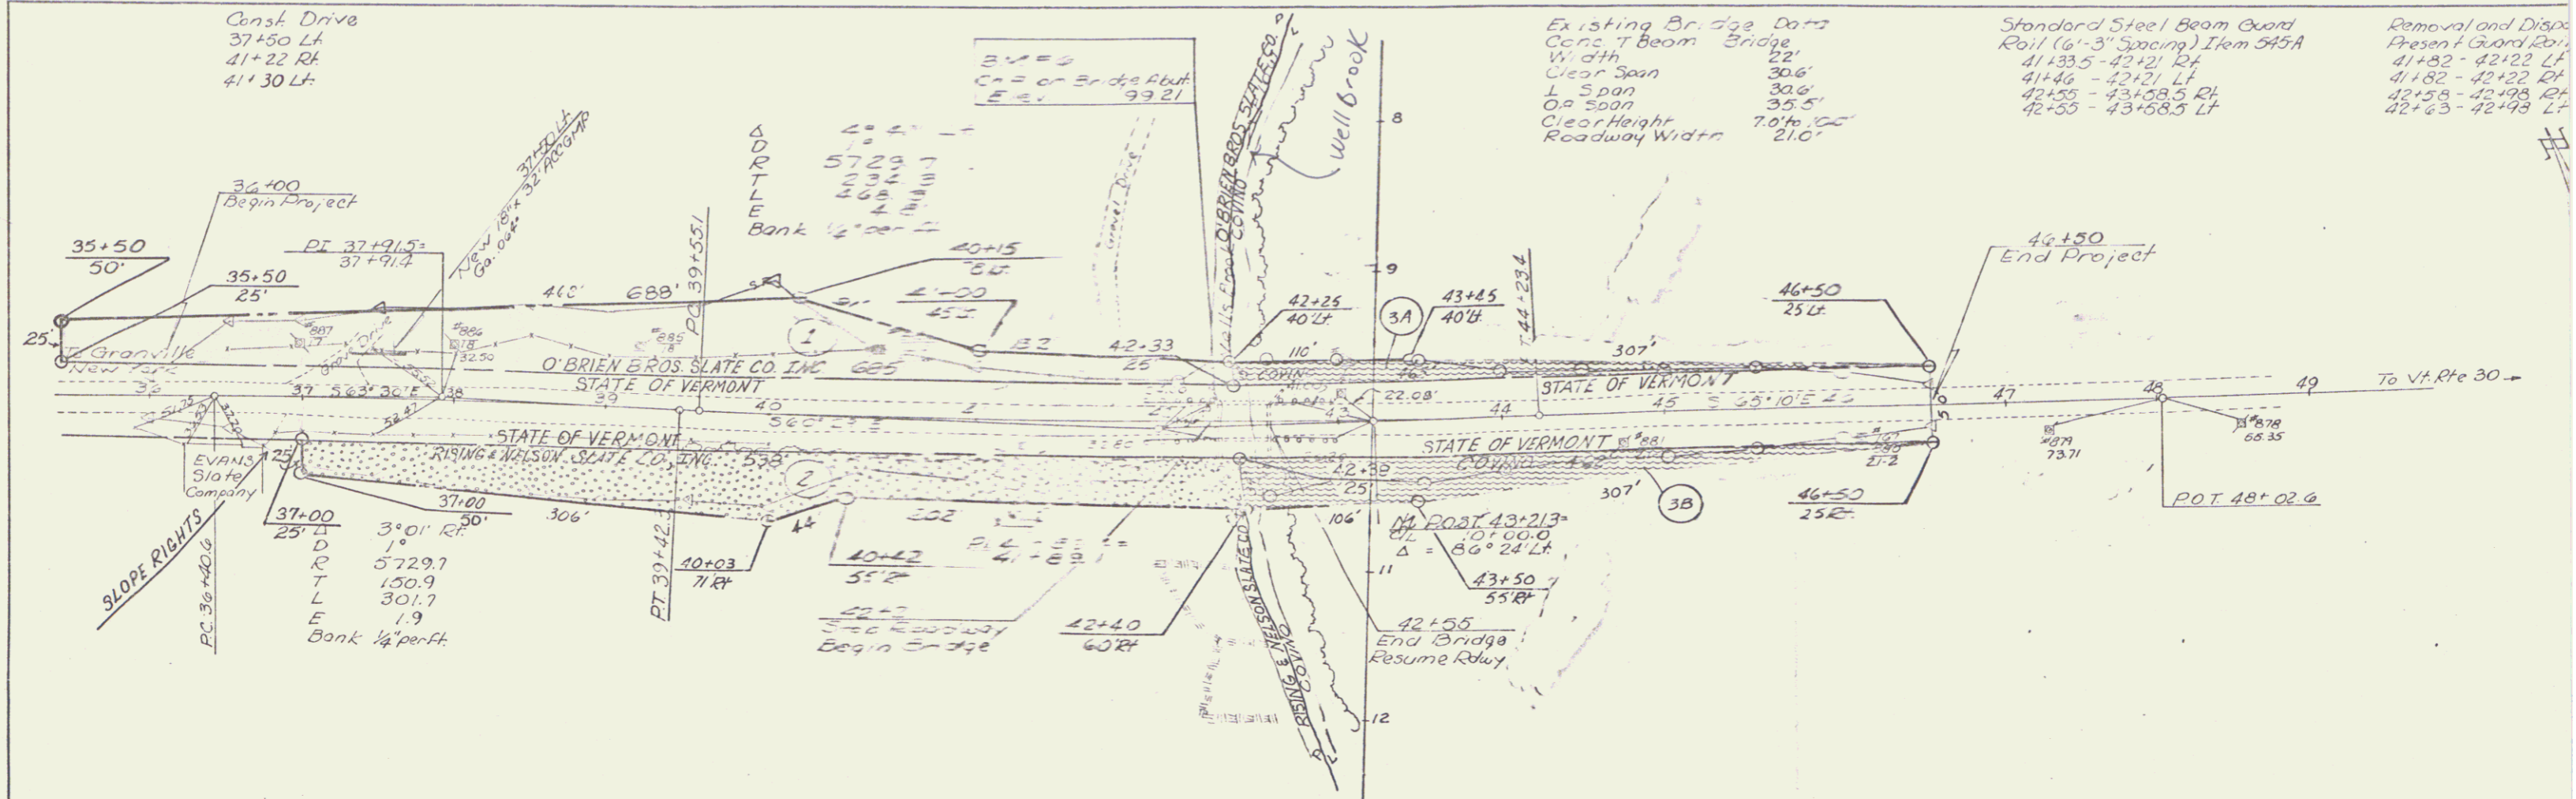


PLATE 1 - PLAN, PROFILE, C.P.P. & E.C. STANDARD

PAWL
 RF 016
 Sheet 4A